



LOT 133 ROOF PLAN 1:100

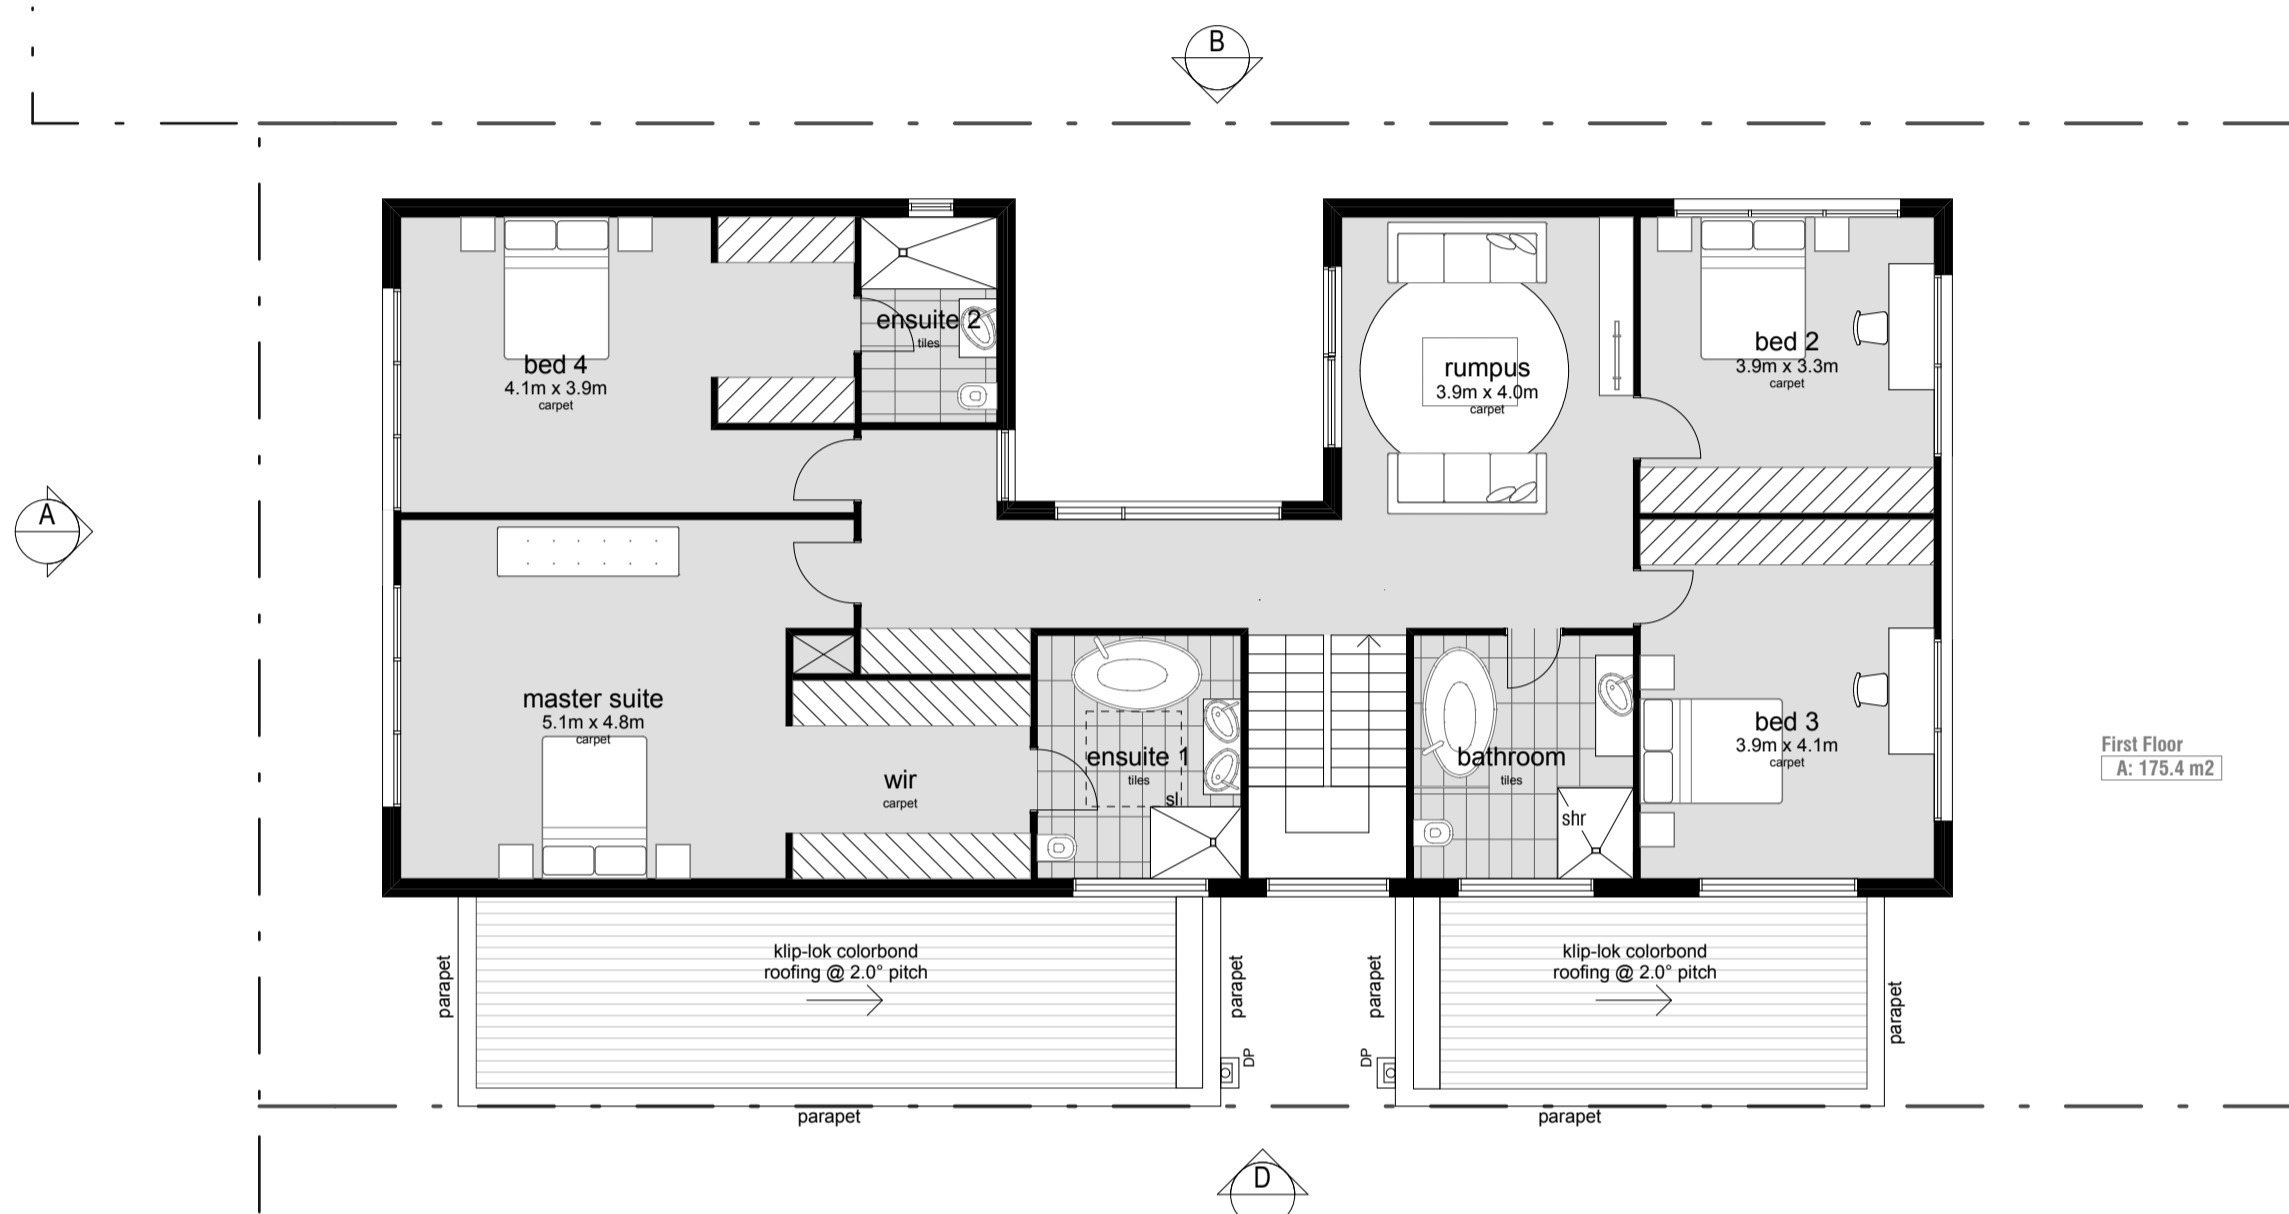


LOT 133 UPPER FLOOR PLAN 1:100

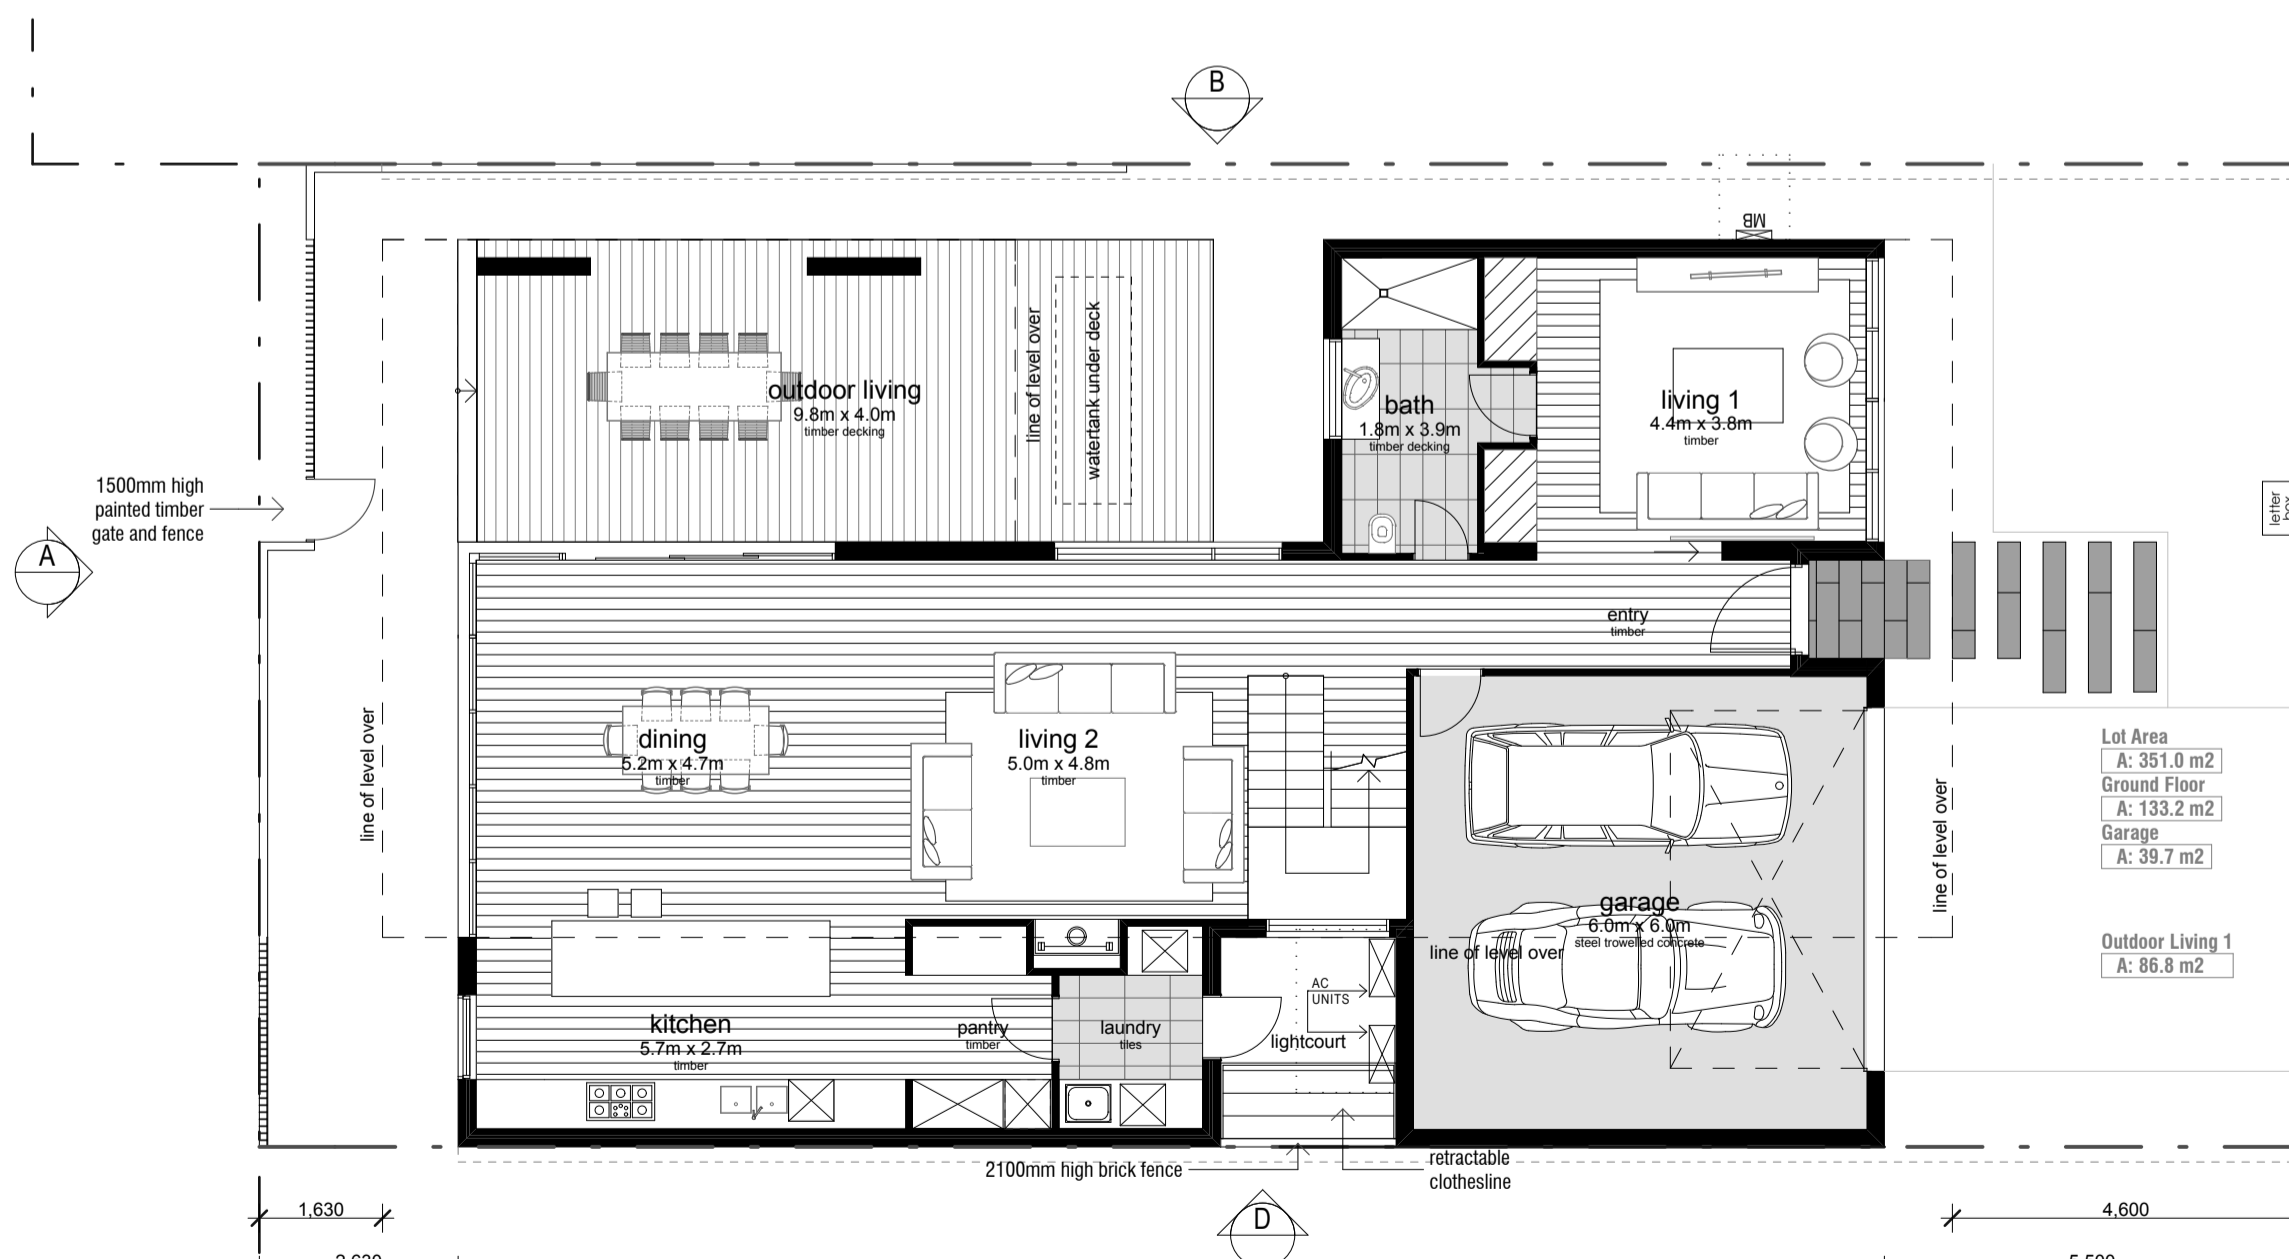


LOT 133 LOWER FLOOR PLAN 1:100


LOT 133 ELEVATION A 1:100

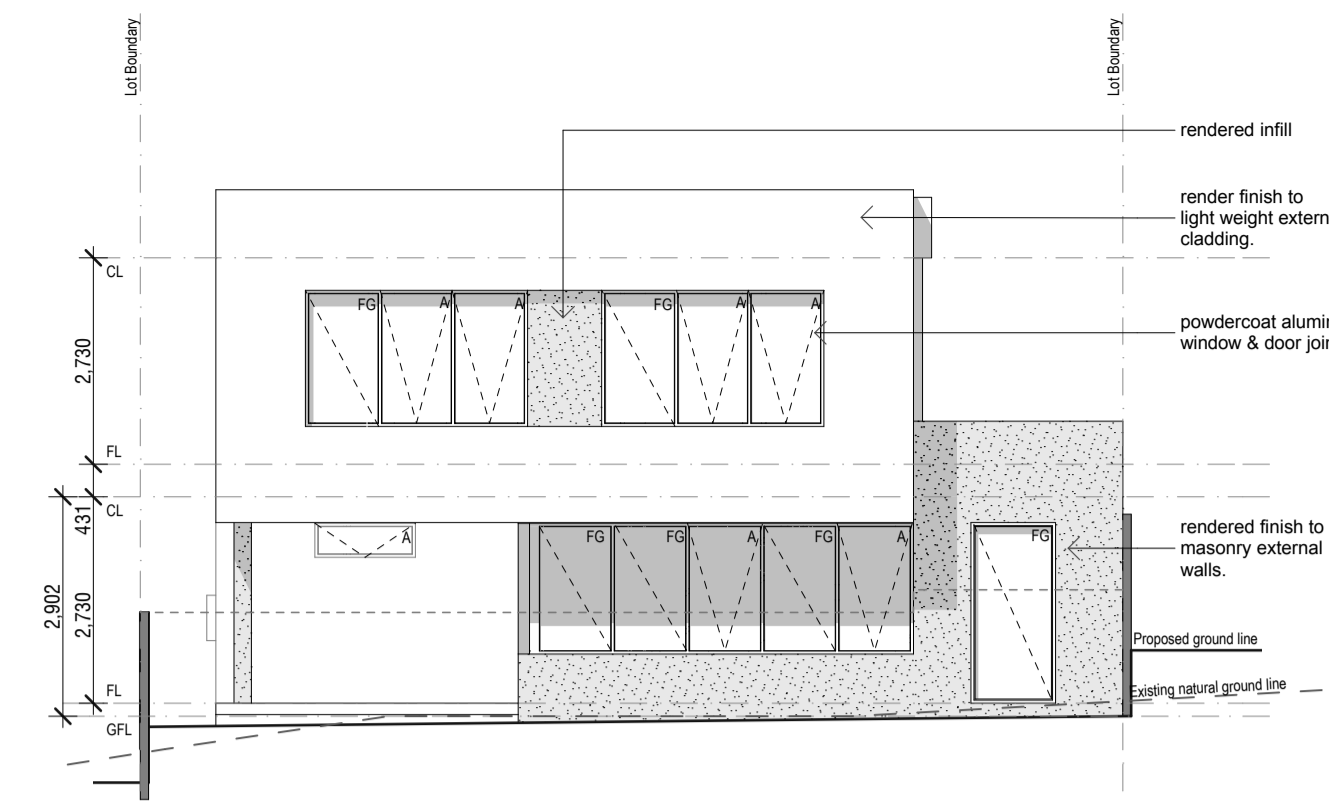


LOT 133 ELEVATION B 1:100

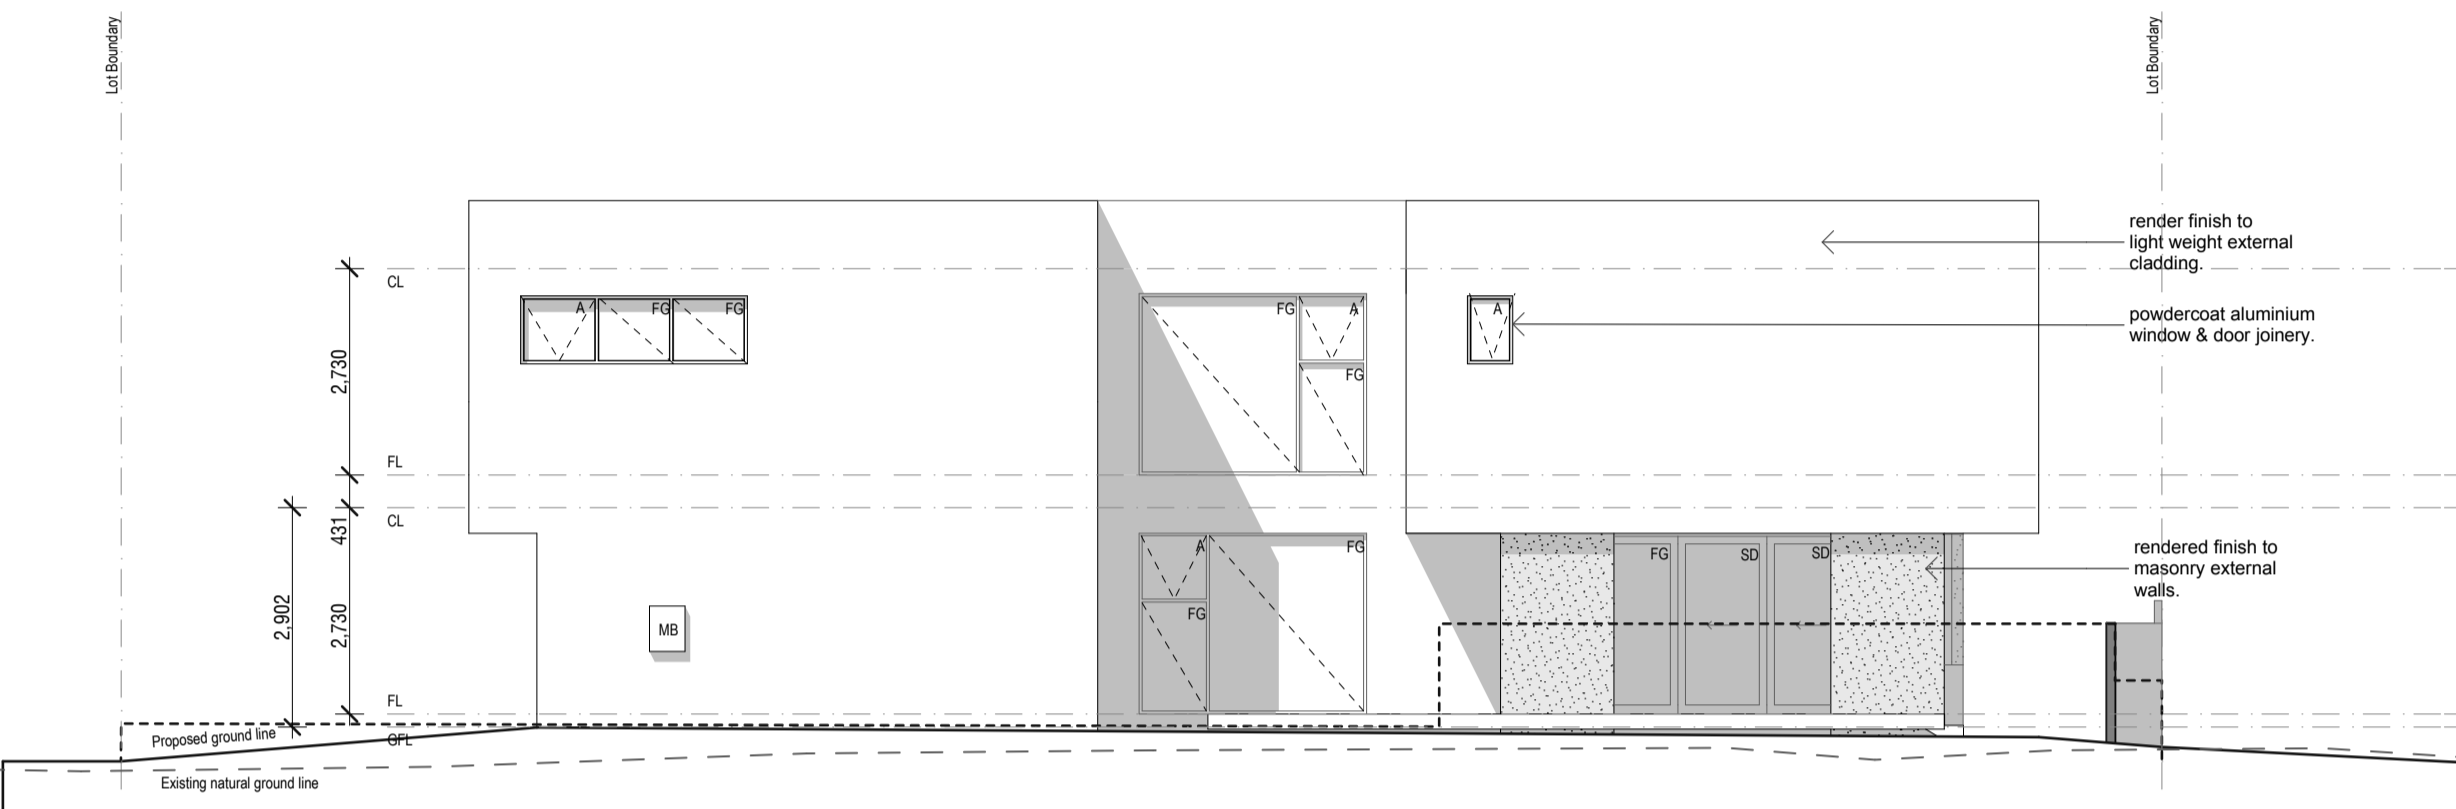

LOT 133 ELEVATION C 1:100

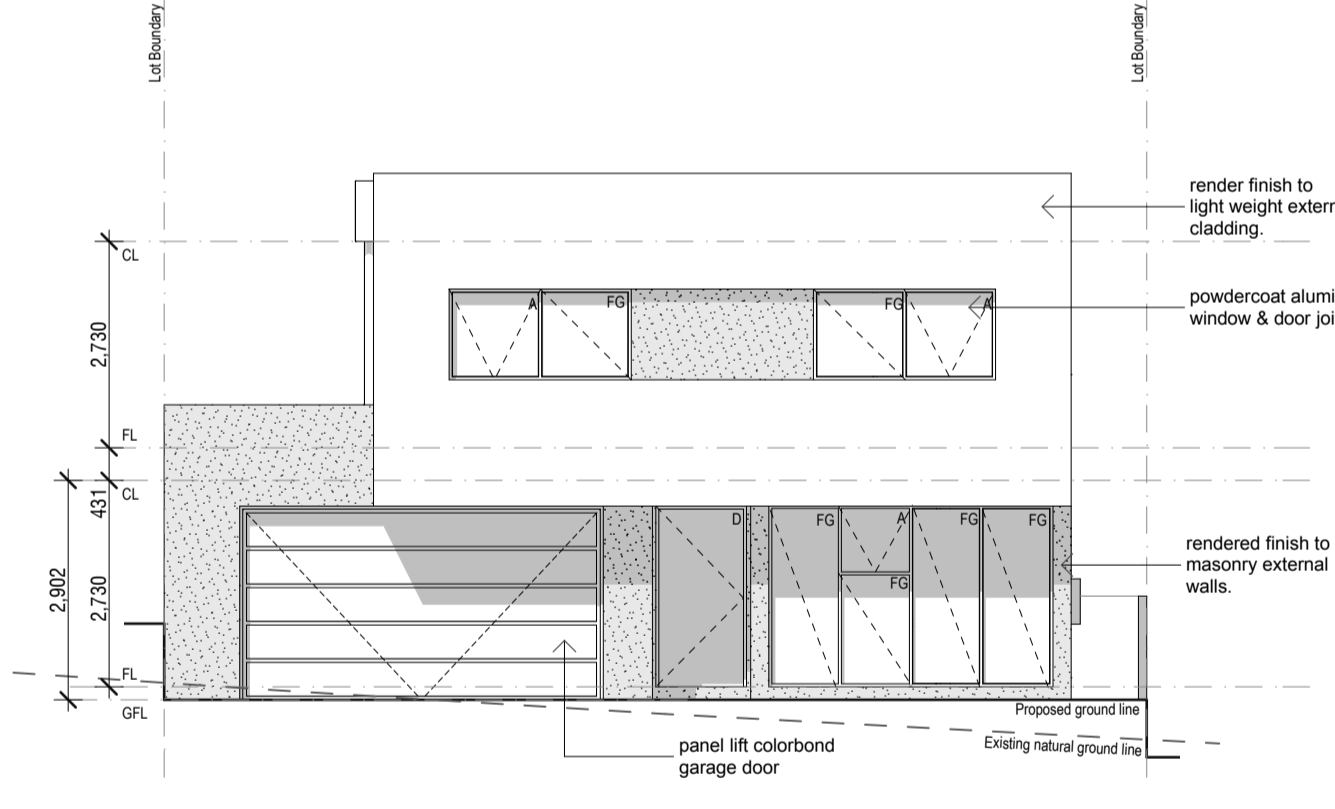


LOT 133 ELEVATION D 1:100

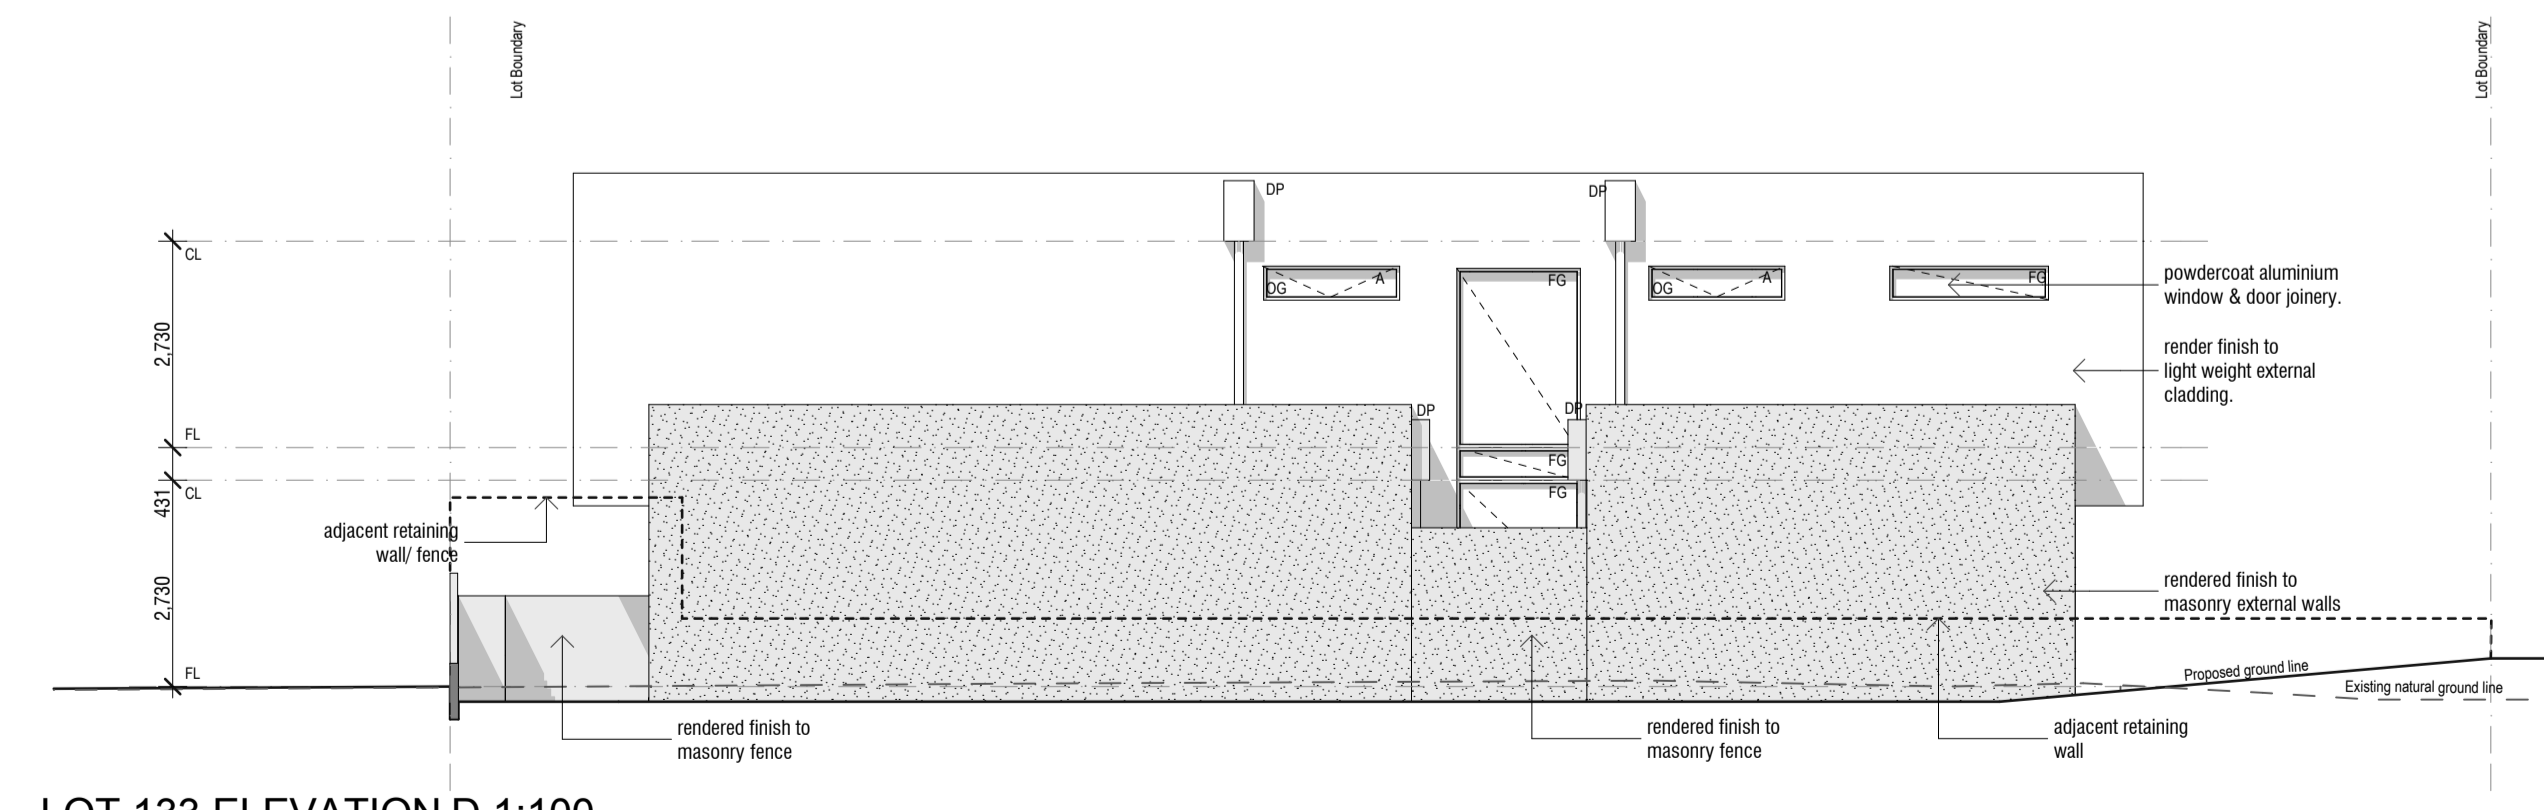


LEGEND


- CL Ceiling Level
- DP Downpipe
- FG Fixed Glass
- FL Floor Level
- FP Fire Place
- FR Freezer
- GFL Garage Floor Level
- HWS Hot Water Service
- MB Meter Box
- OG Obscure Glazing
- REF Refrigerator
- SD Sliding Door
- SPR Spreader
- WM Washing Machine

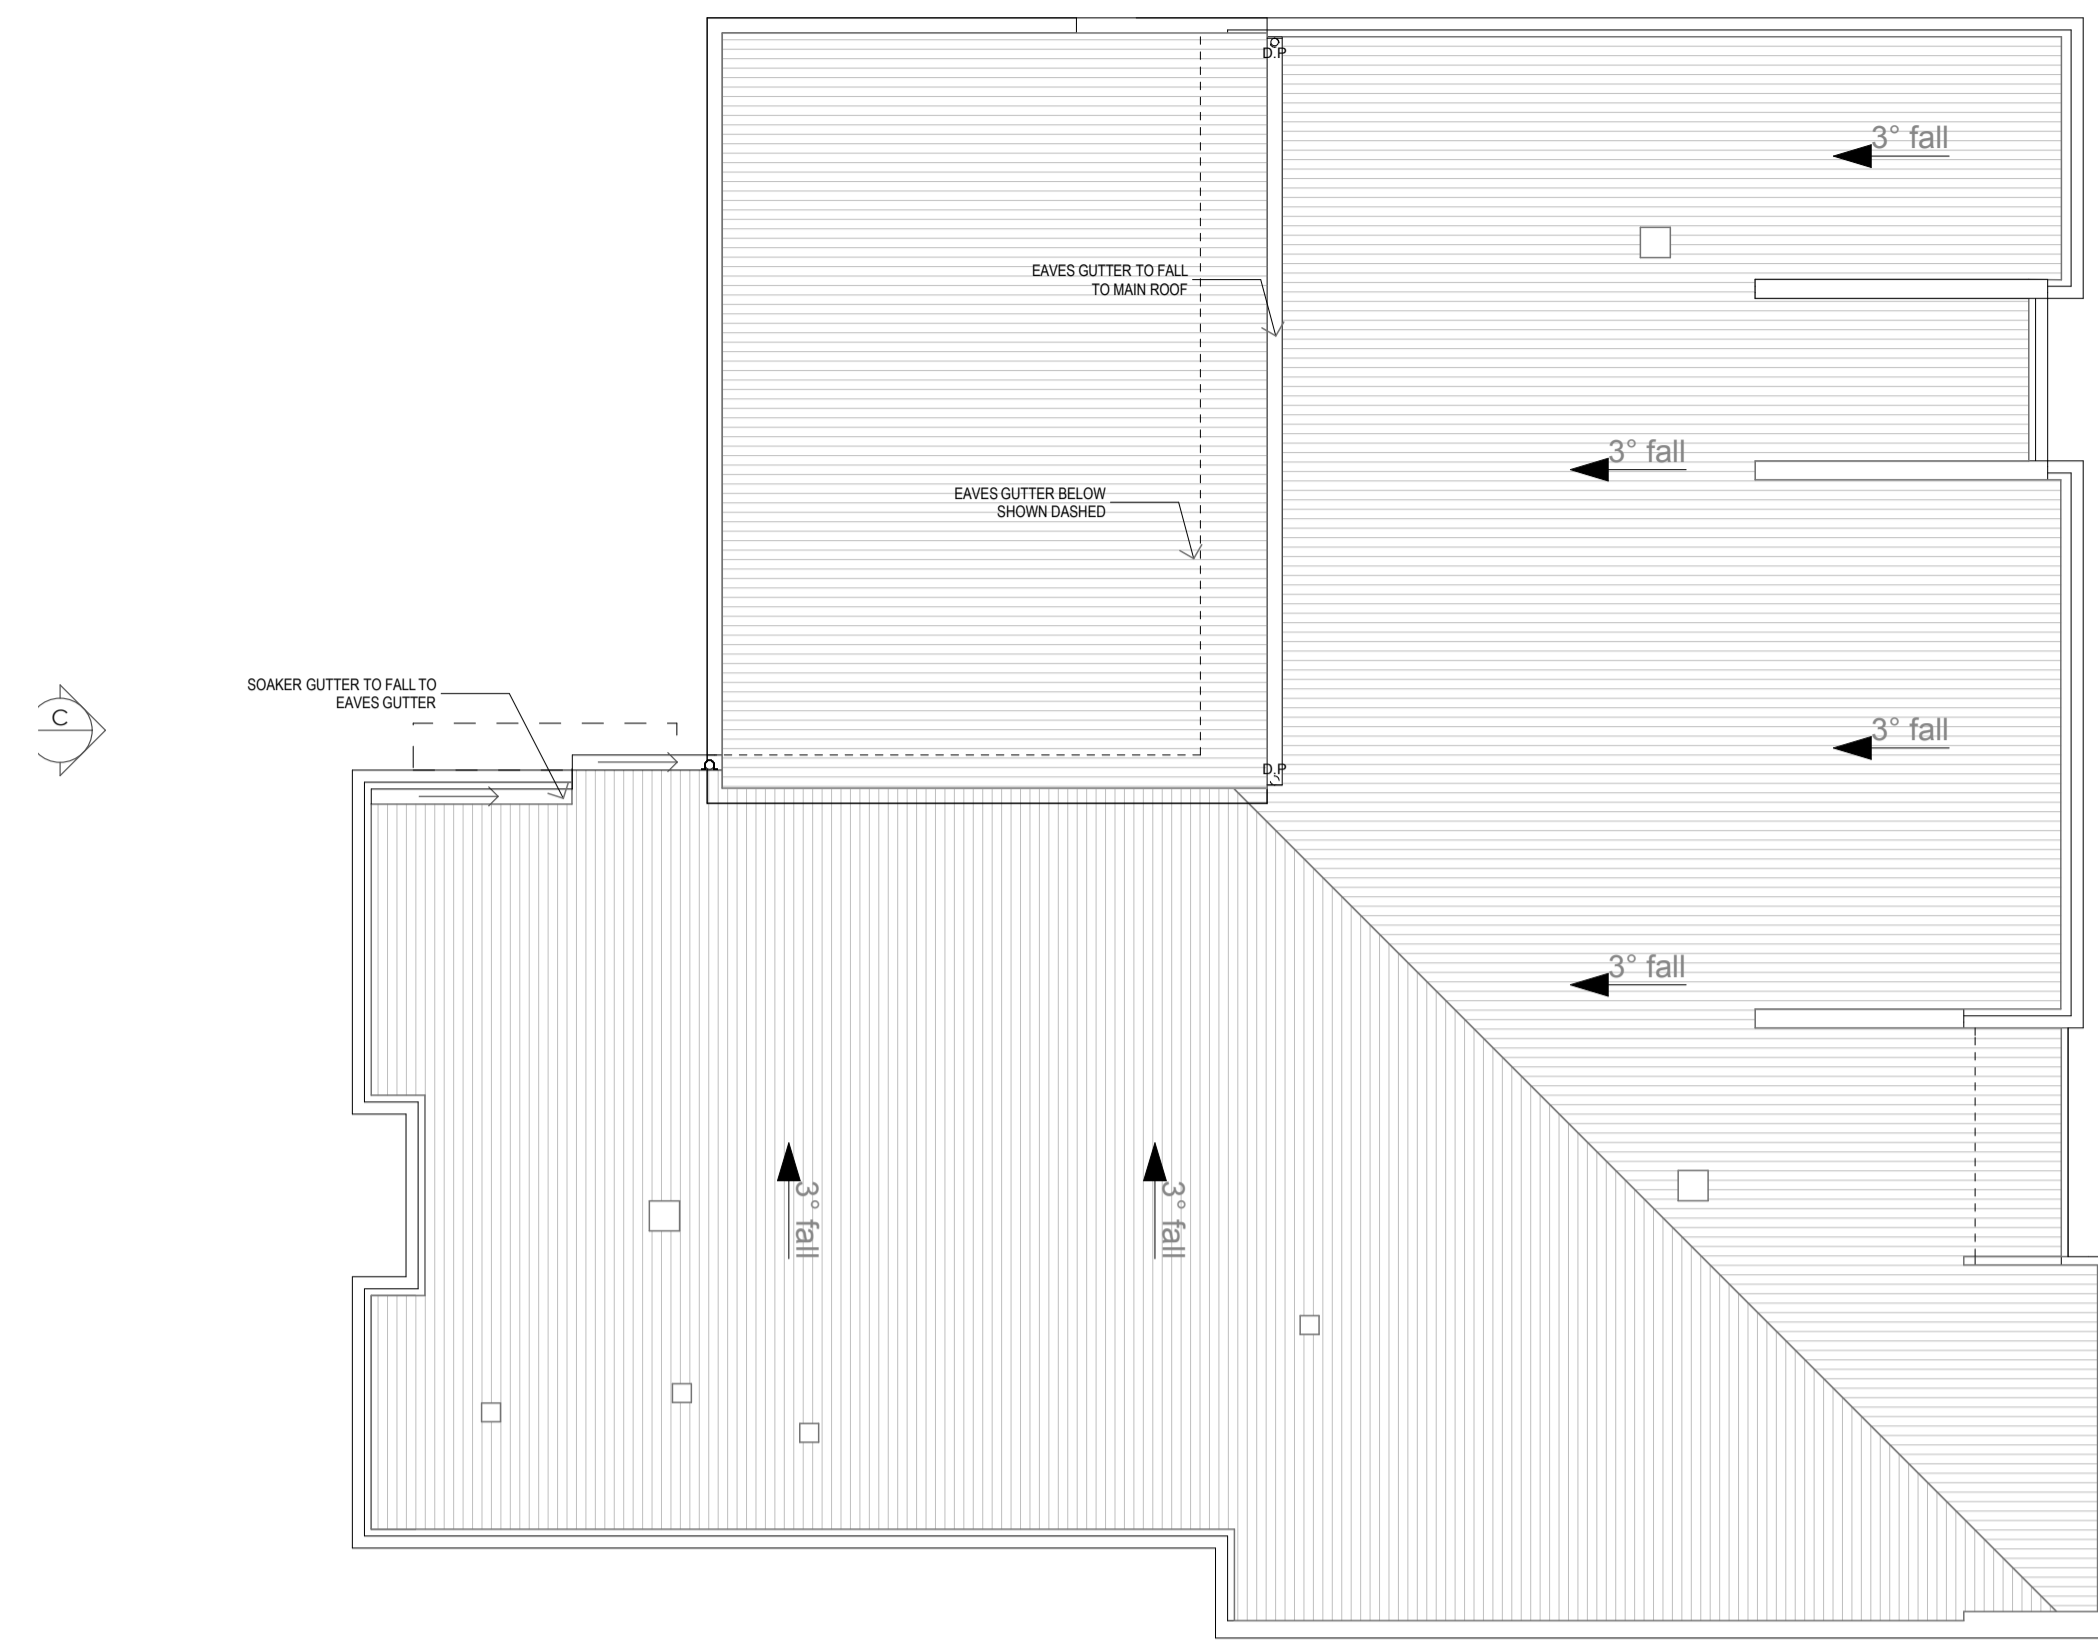


LOT 134 ROOF PLAN 1:100

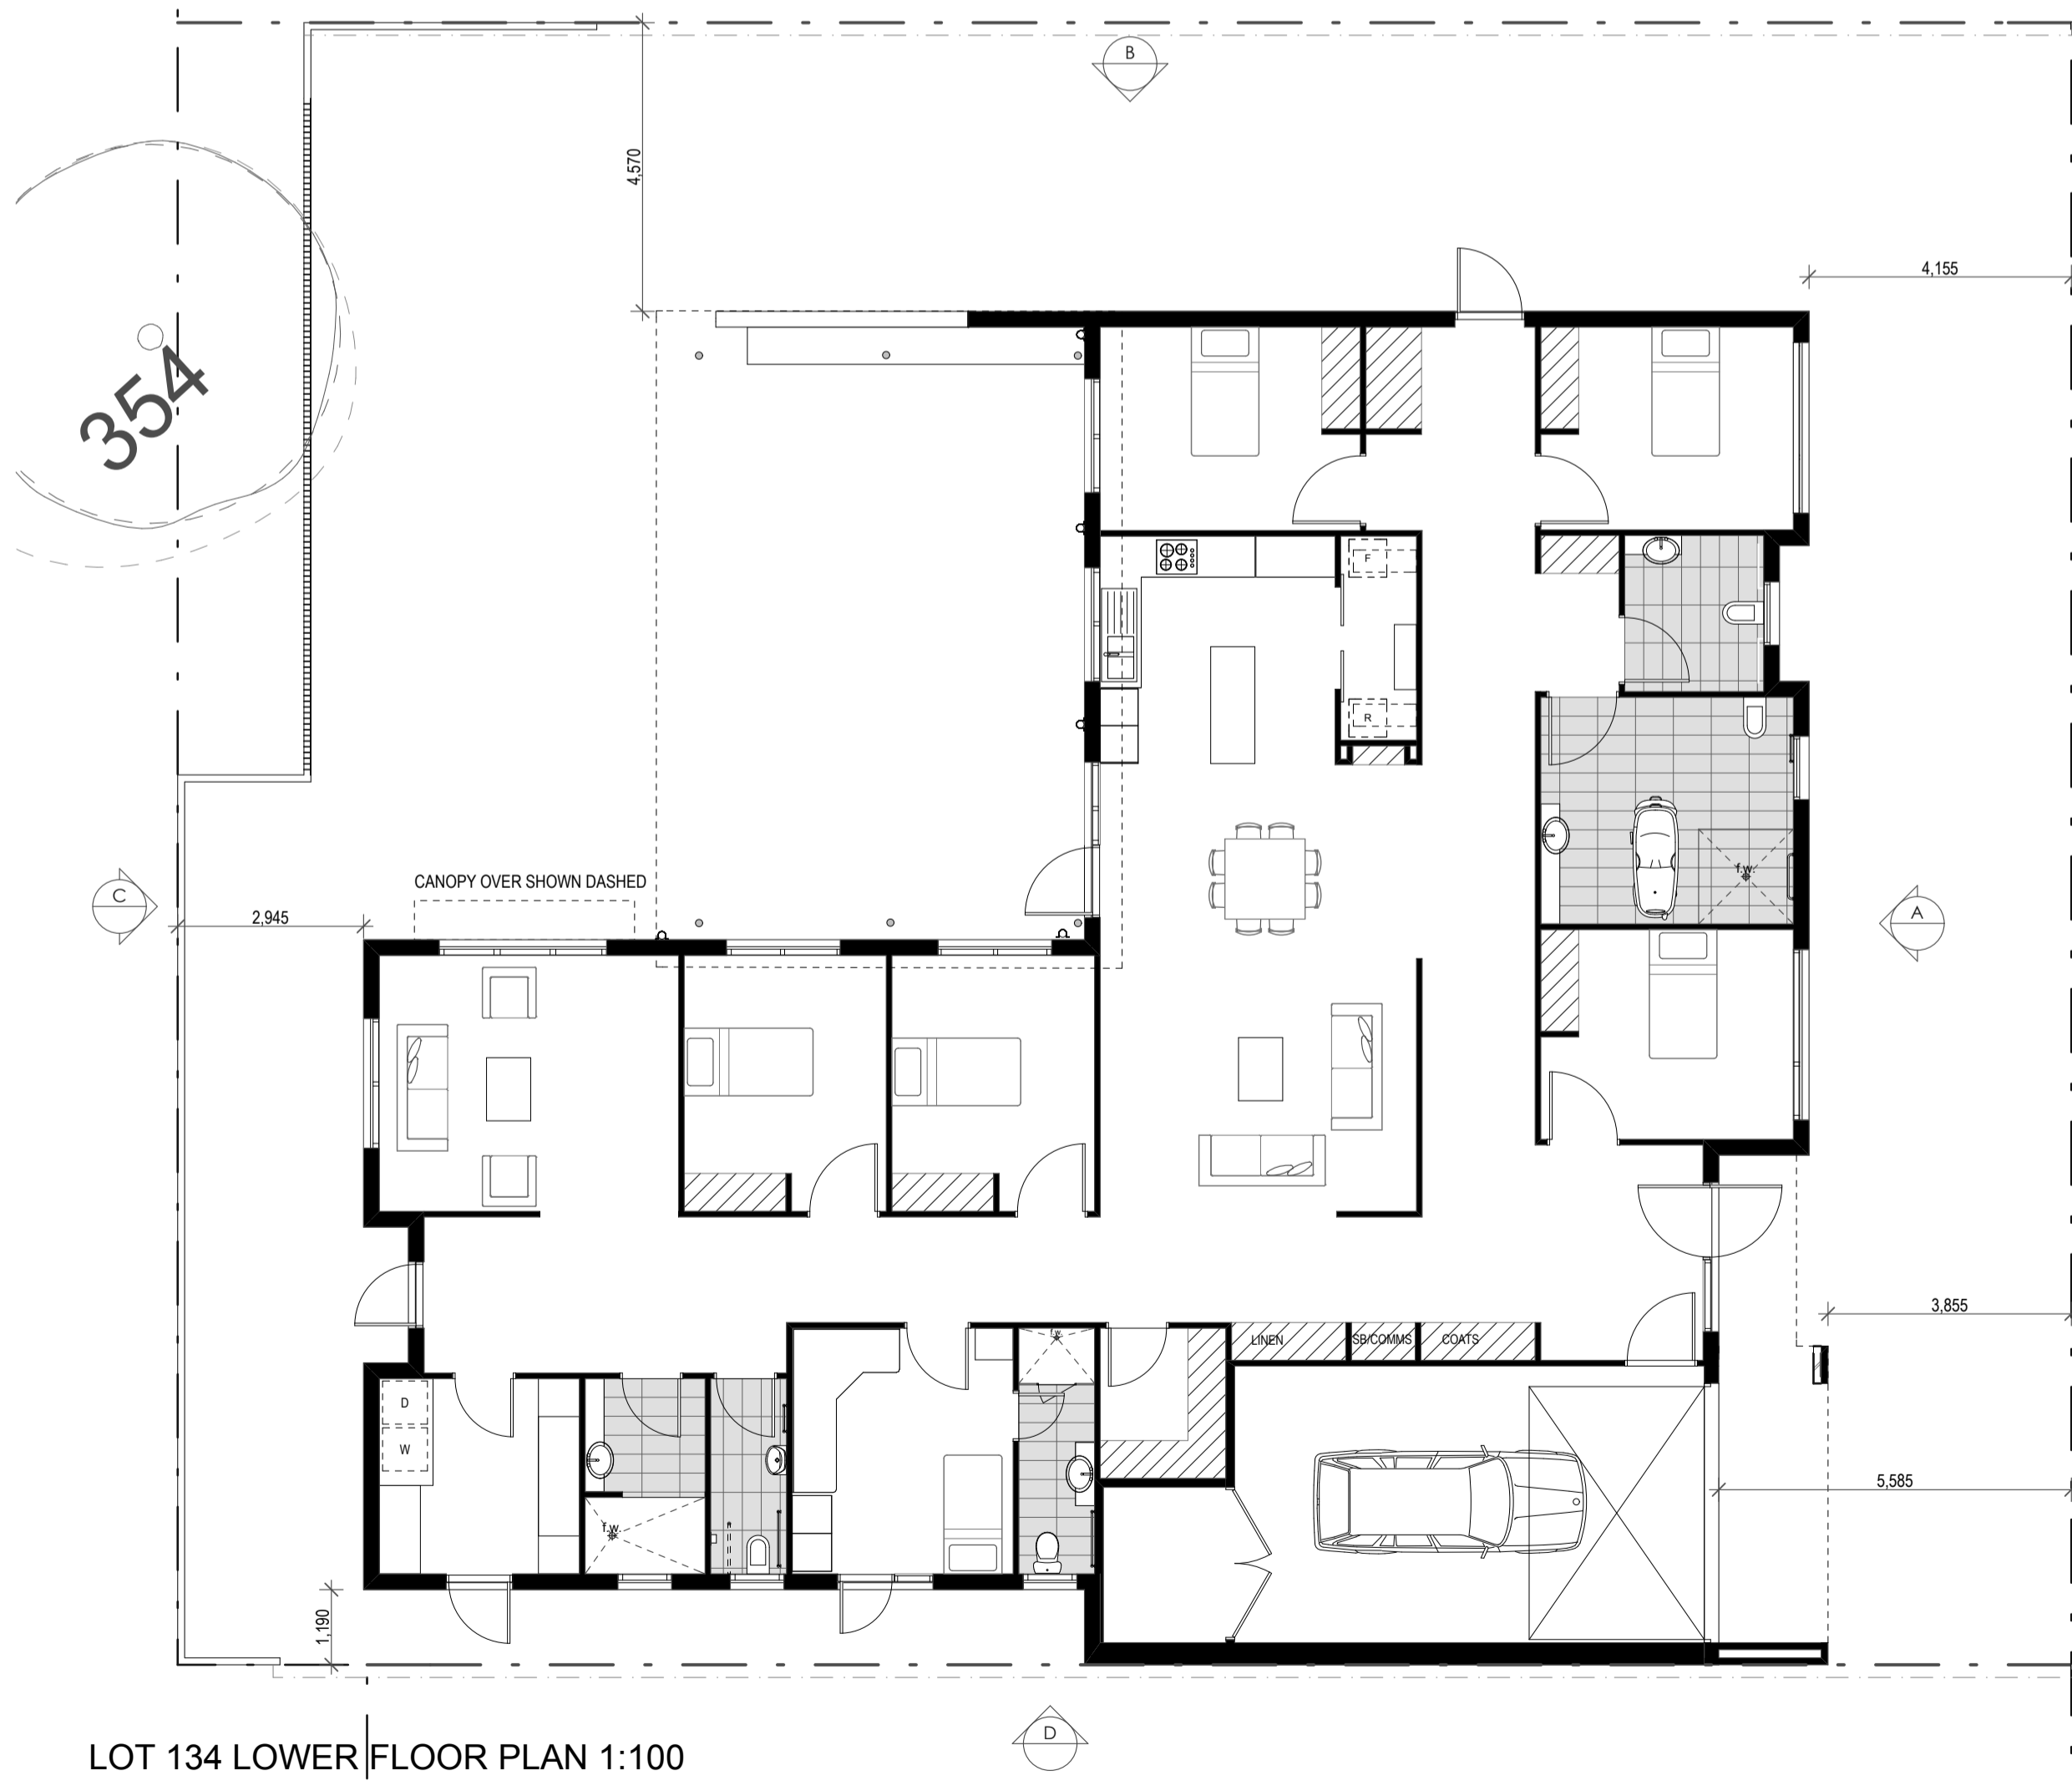


LOT 134 LOWER FLOOR PLAN 1:100

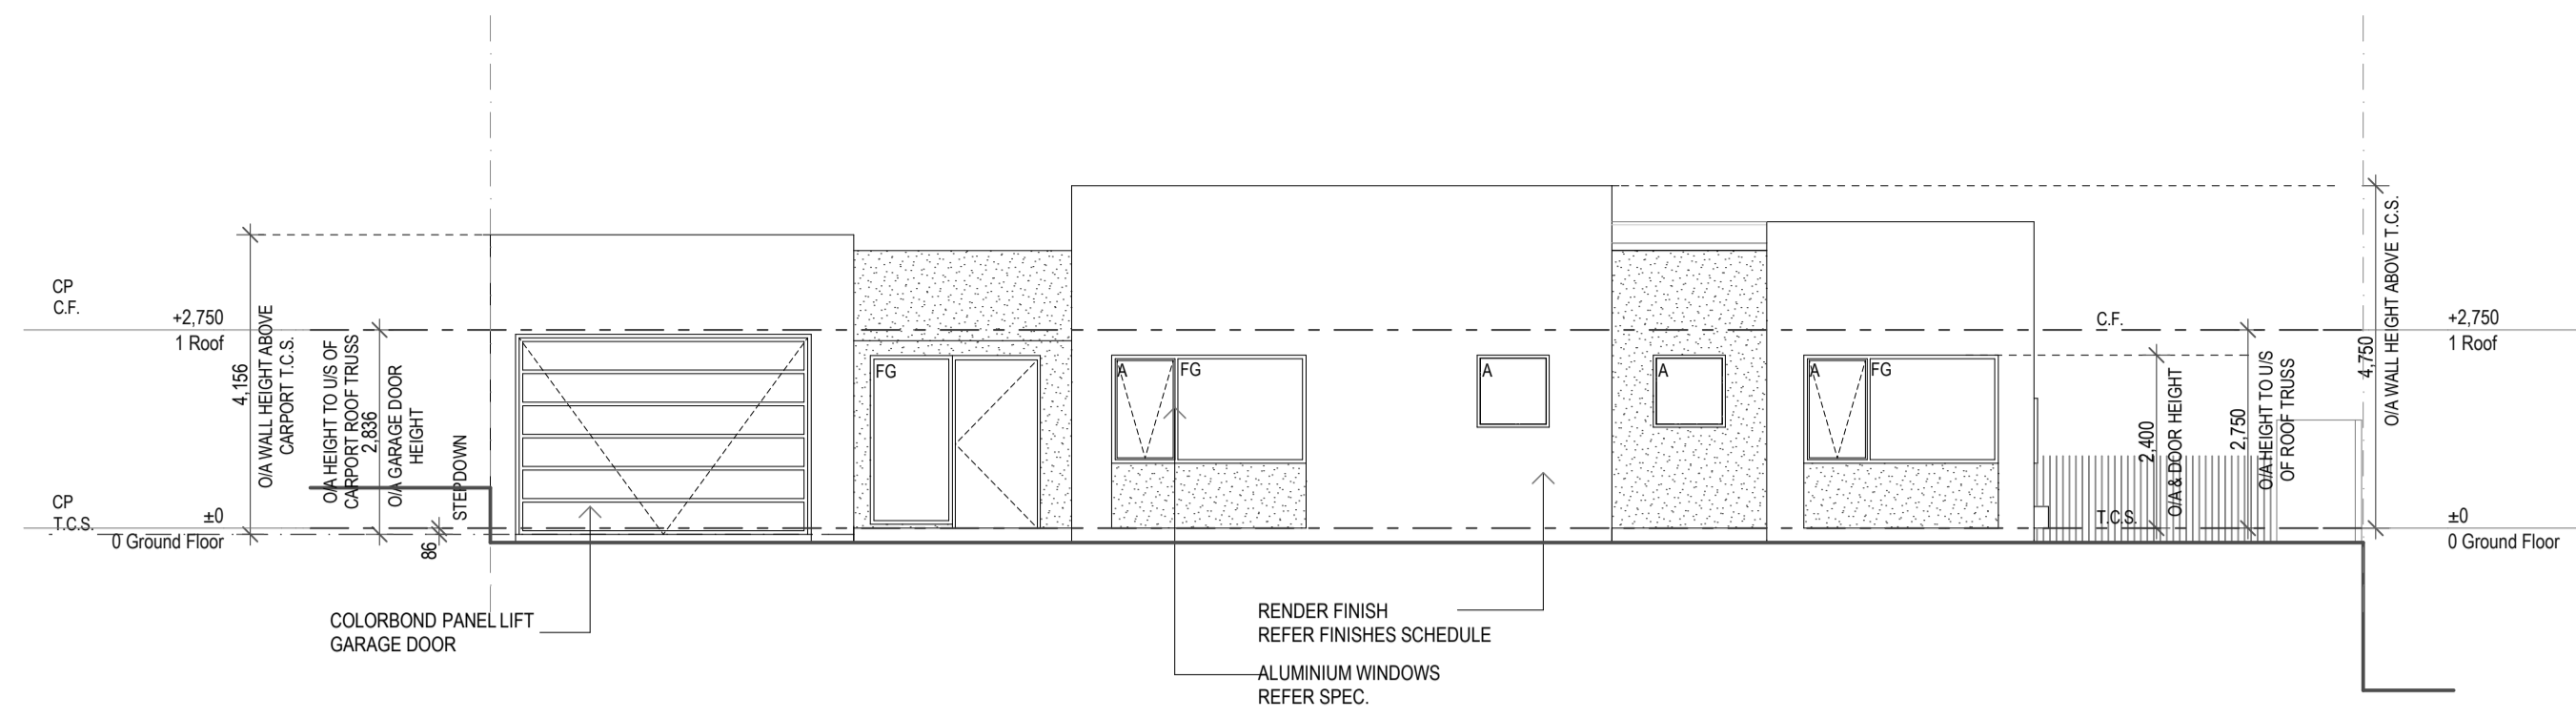


LOT 134 ELEVATION A 1:100

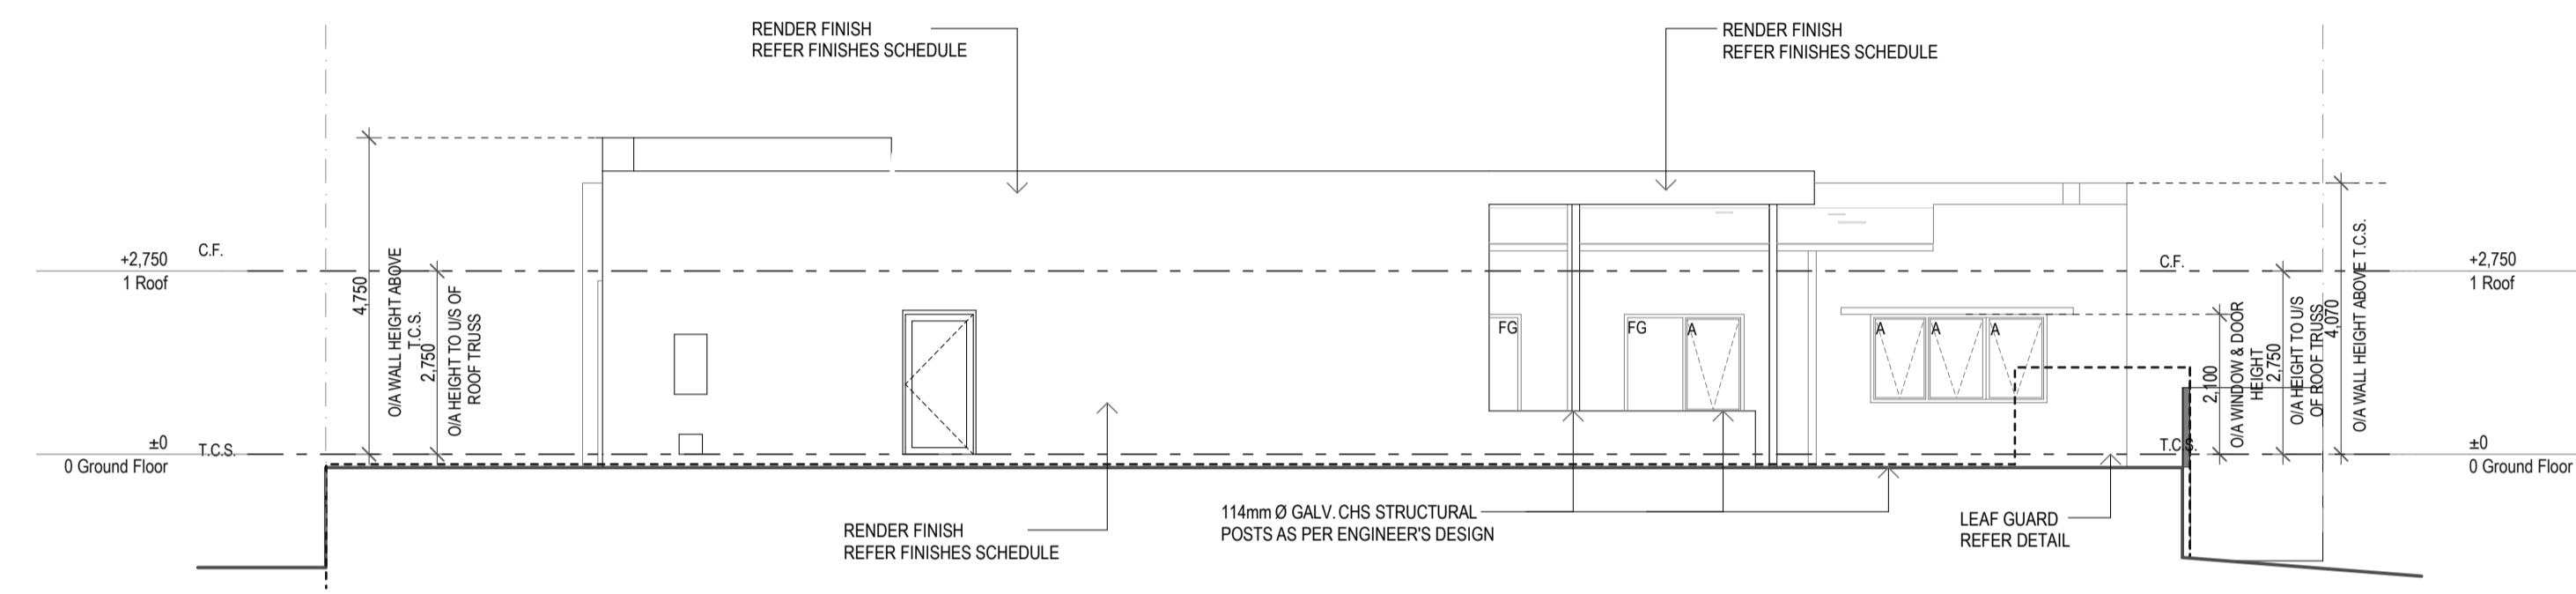

LOT 134 ELEVATION B 1:100

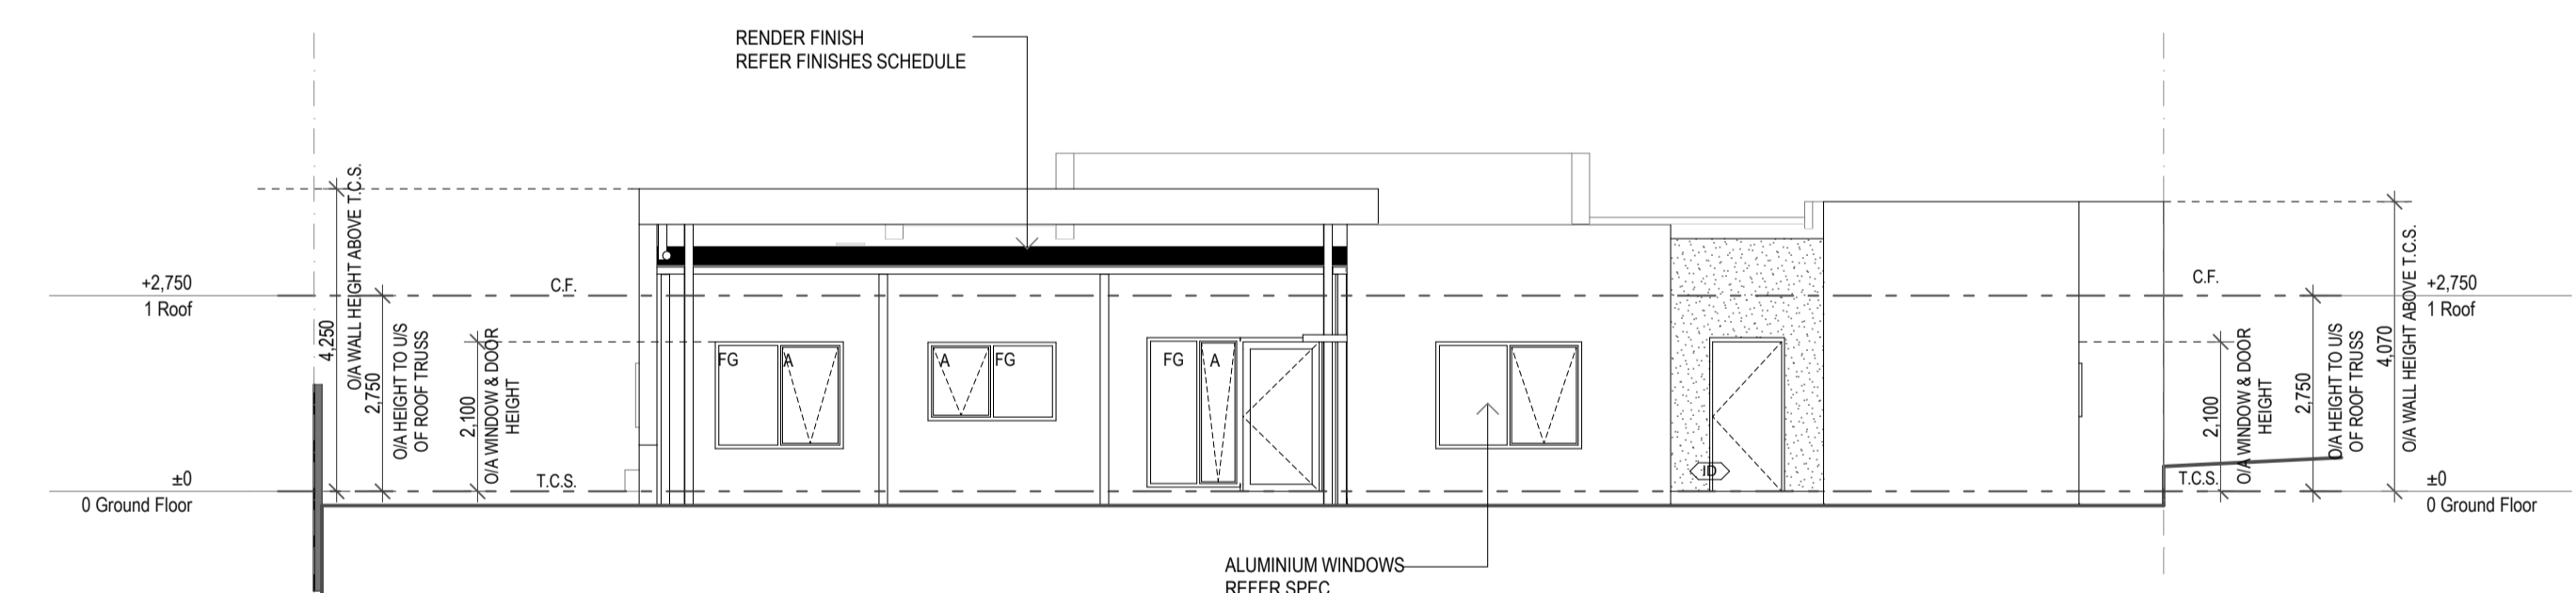

LOT 134 ELEVATION C 1:100

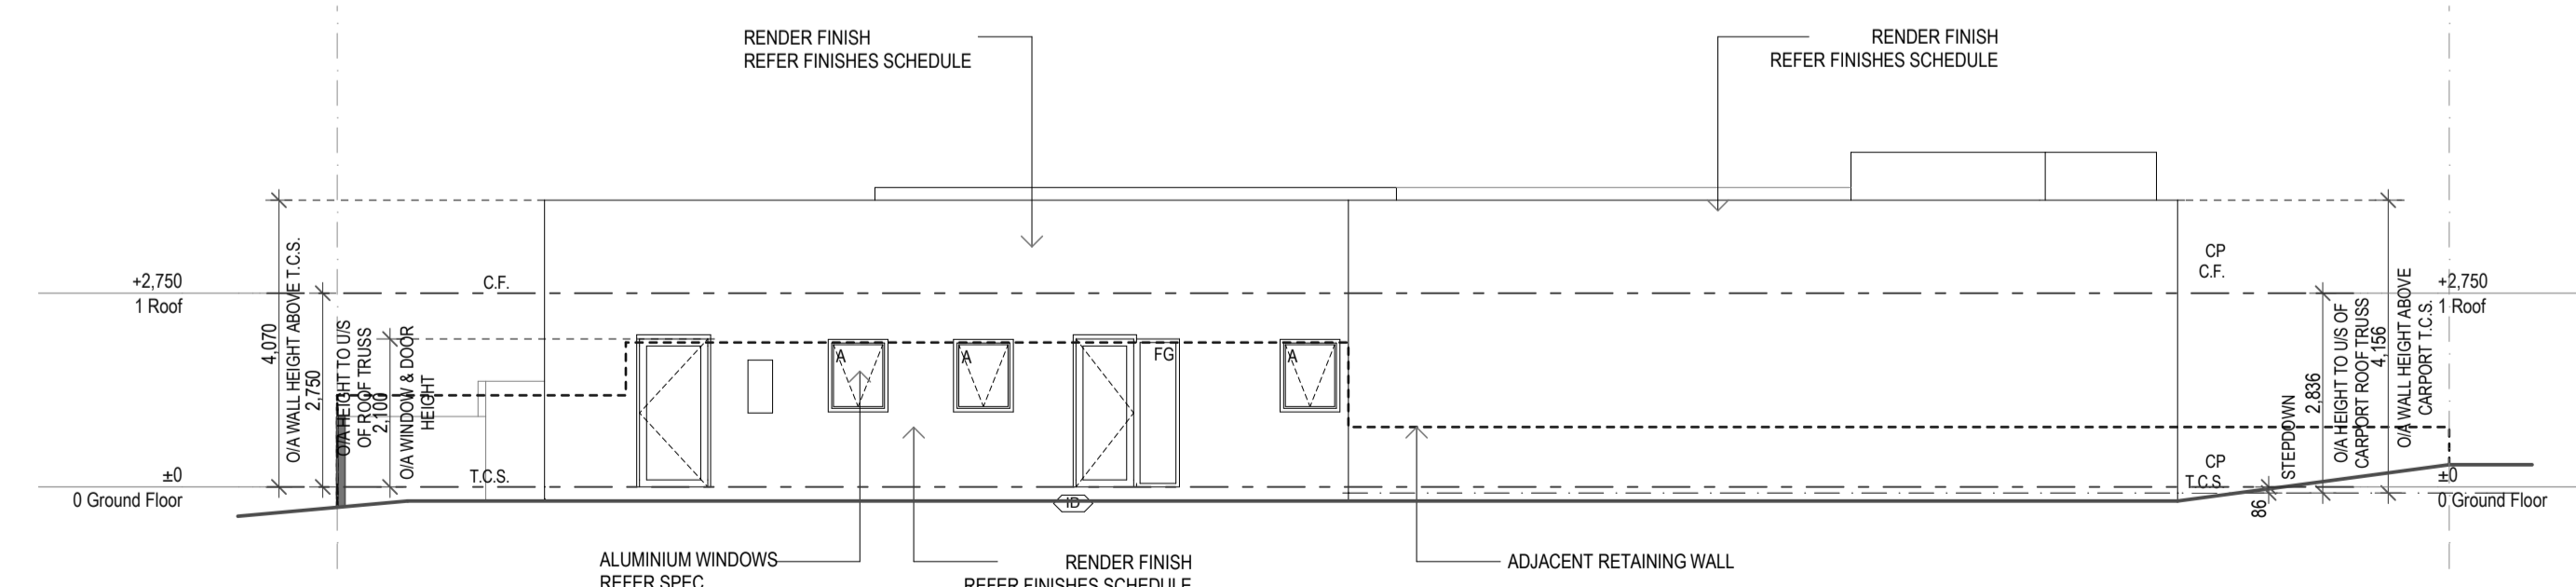

LOT 134 ELEVATION D 1:100

LEGEND

- CL Ceiling Level
- DP Downpipe
- FG Fixed Glass
- FL Floor Level
- FP Fire Place
- FR Freezer
- GFL Garage Floor Level
- HWS Hot Water Service
- MB Meter Box
- OG Obscure Glazing
- REF Refrigerator
- SD Sliding Door
- SPR Spreader
- WM Washing Machine


© dko Architecture Pty Ltd
 Except as allowed under copyright act, no part of this drawing may be reproduced or otherwise dealt with without written permission of dko Architecture.
 Architect: **dko architecture (Victoria) pty ltd**
 Level 2, 358 Lonsdale Street
 Melbourne, Victoria, 3000, AUS
 T +61 3 9670 3088 / F +61 3 9670 3054
 www.dko.com.au / info@dko.com.au
 ABN: 61 413 781 636




Rev	Description	By	Date	Client Details	Project	Drawing
3	Town Planning Issue	NK	16/02/2010	Walker Corporation	KEW STAGE 3A HOUSING KEW MELBOURNE VIC, 3184 Scale: 1:100 (B-A)	Type 05 Lot 134 (OS22) TOWN PLANNING Drawn: RM Checked: ML Drawing Number: 00010409



AR03A.134.04.16

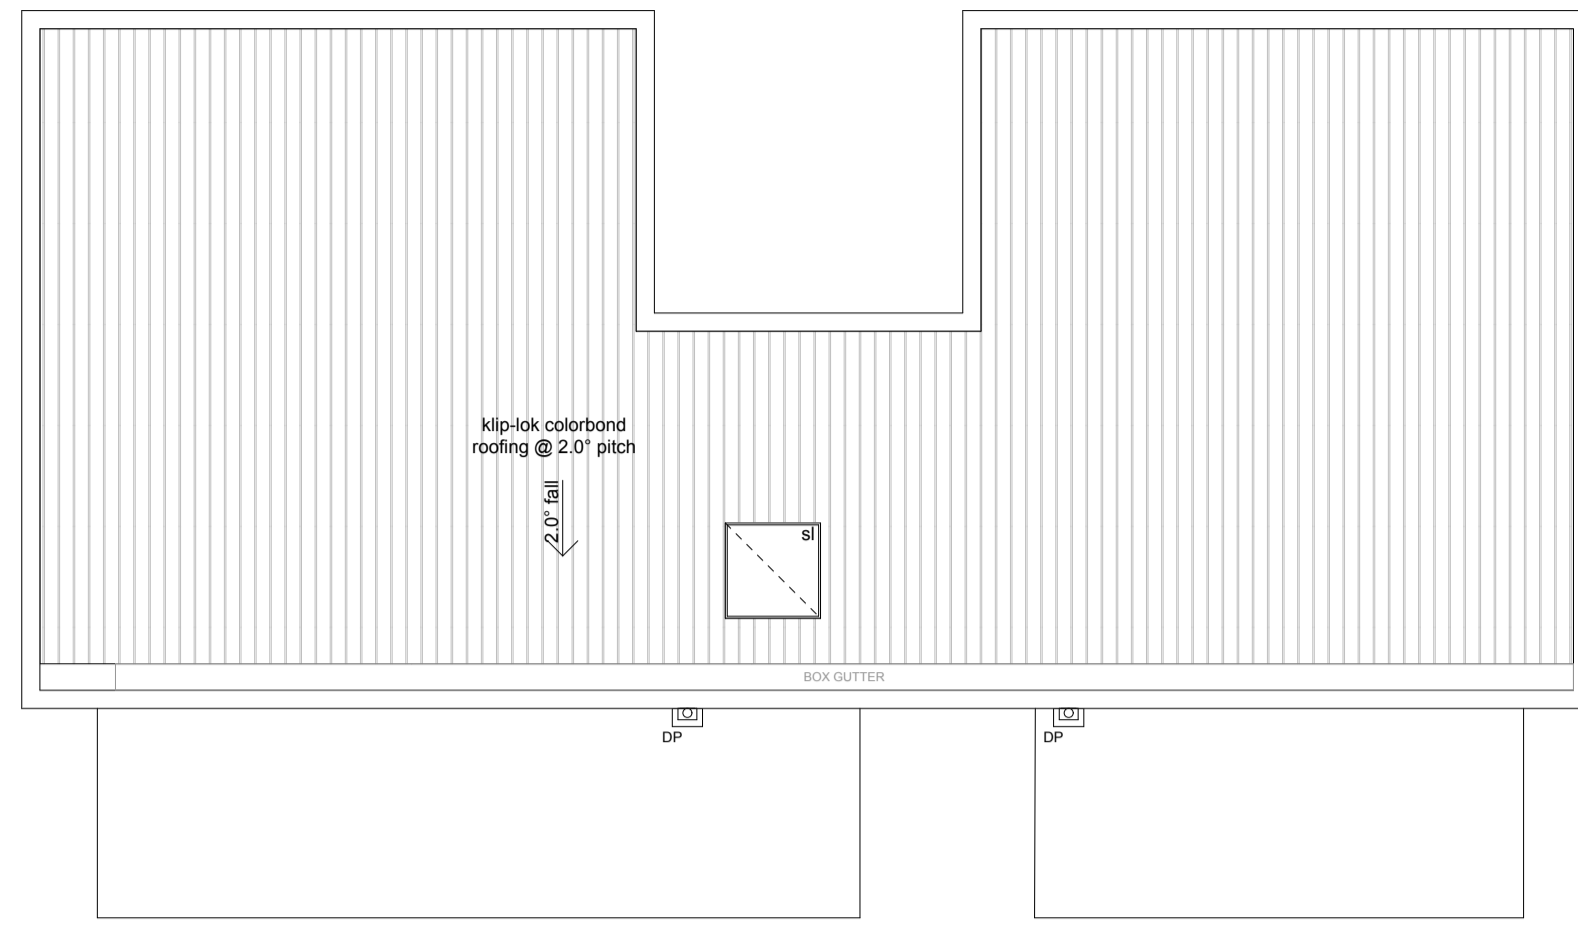


LOT 135 ROOF PLAN 1:100

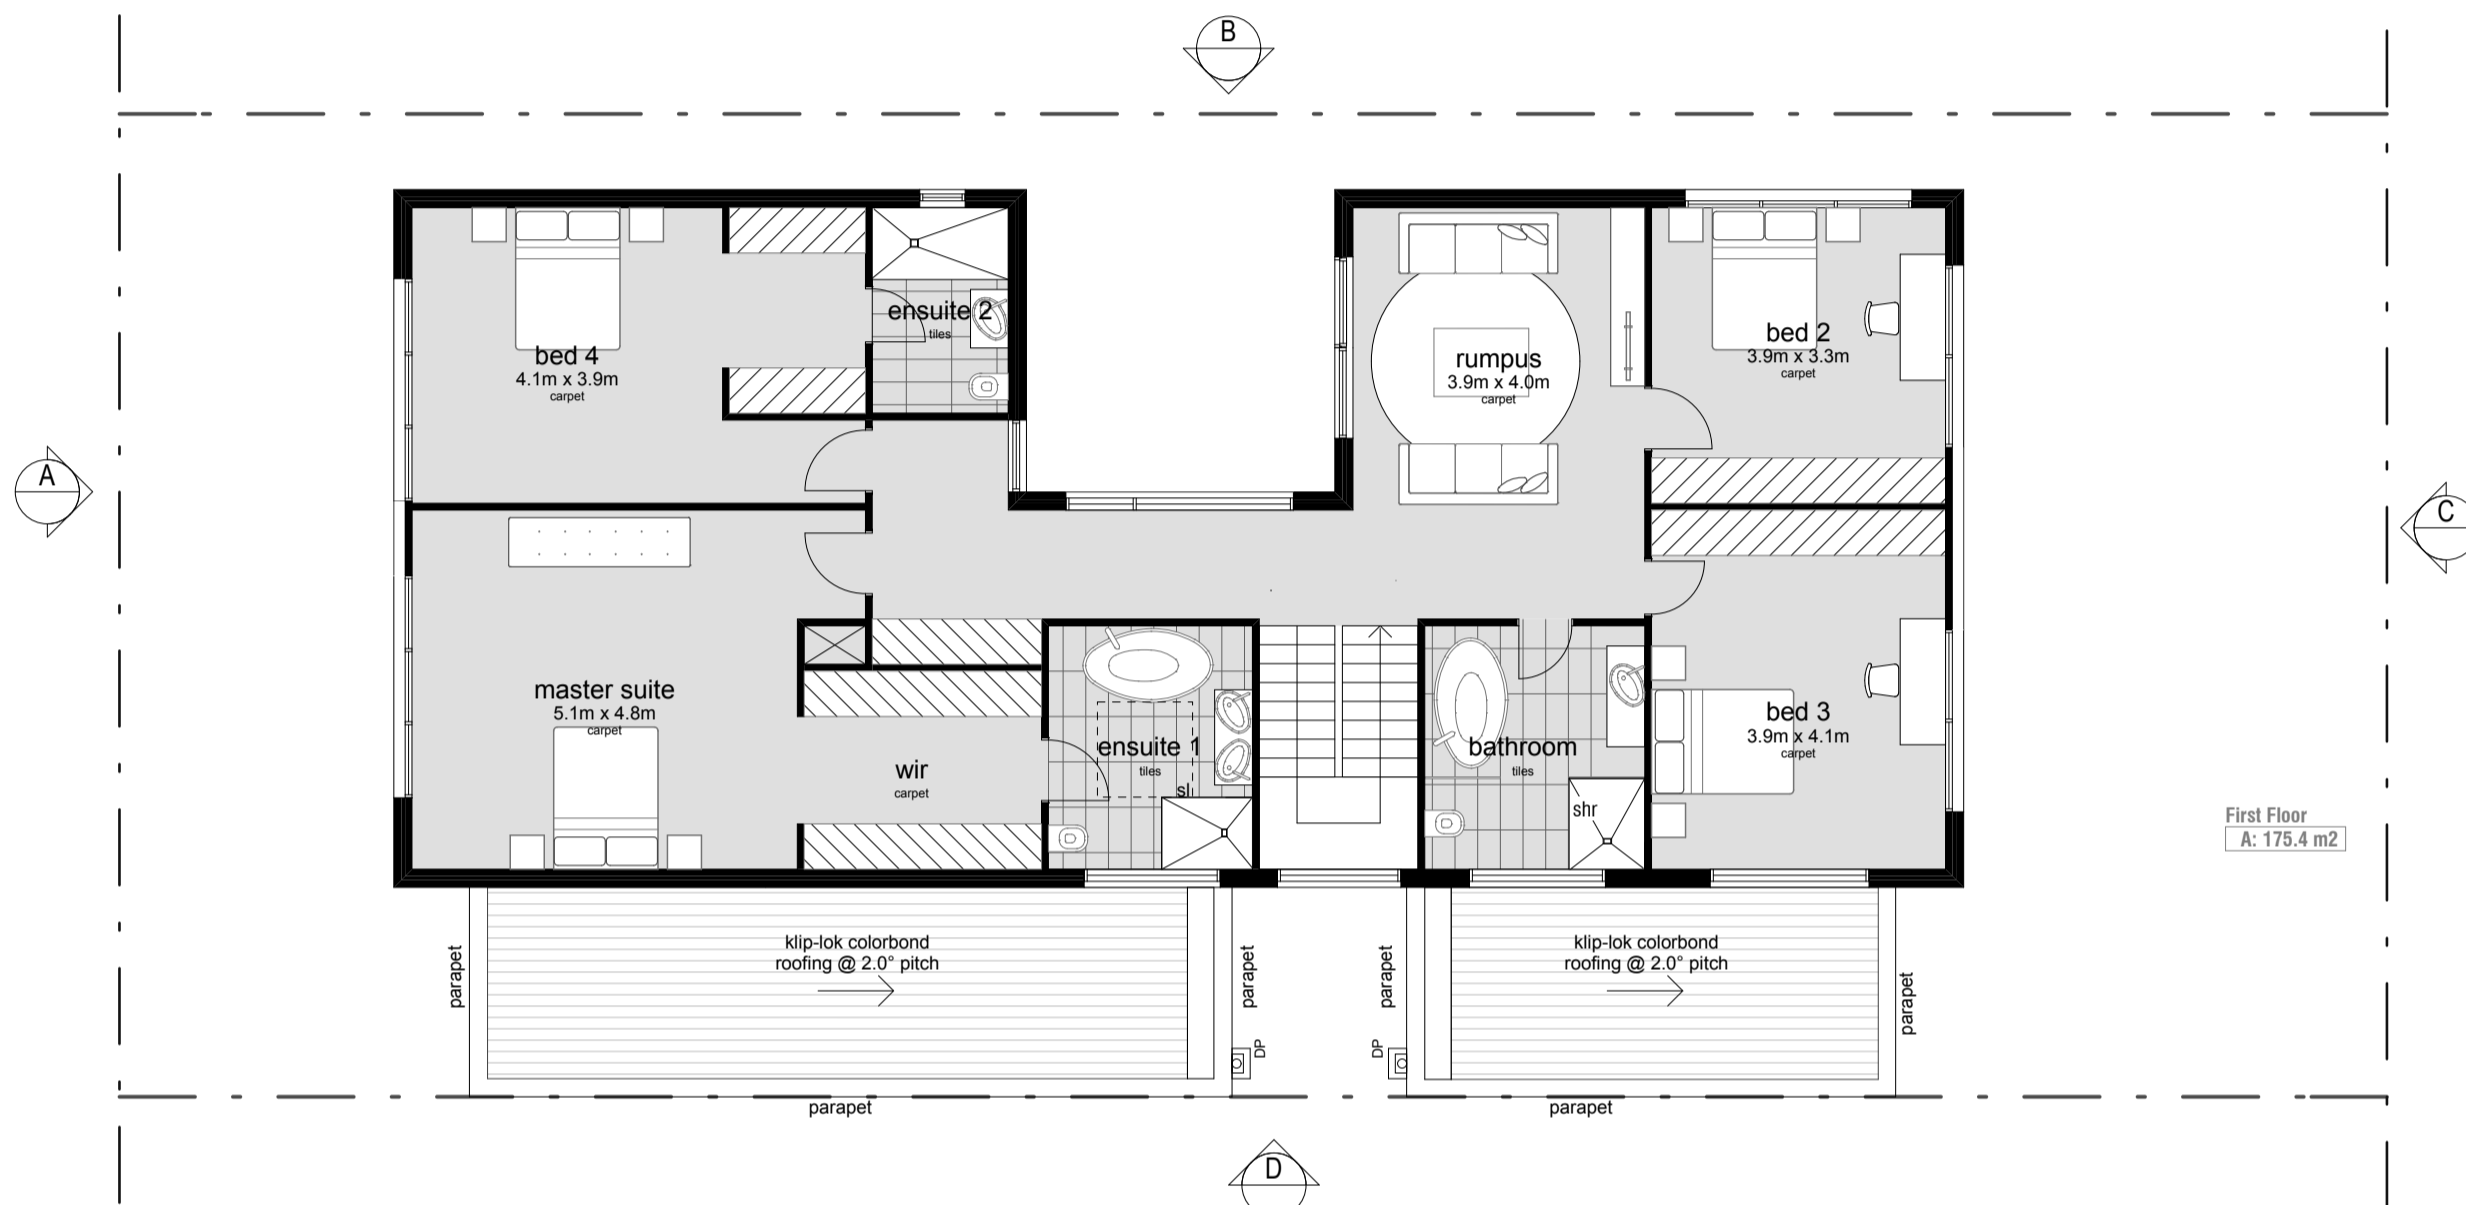


LOT 135 UPPER FLOOR PLAN 1:100




LOT 135 LOWER FLOOR PLAN 1:100

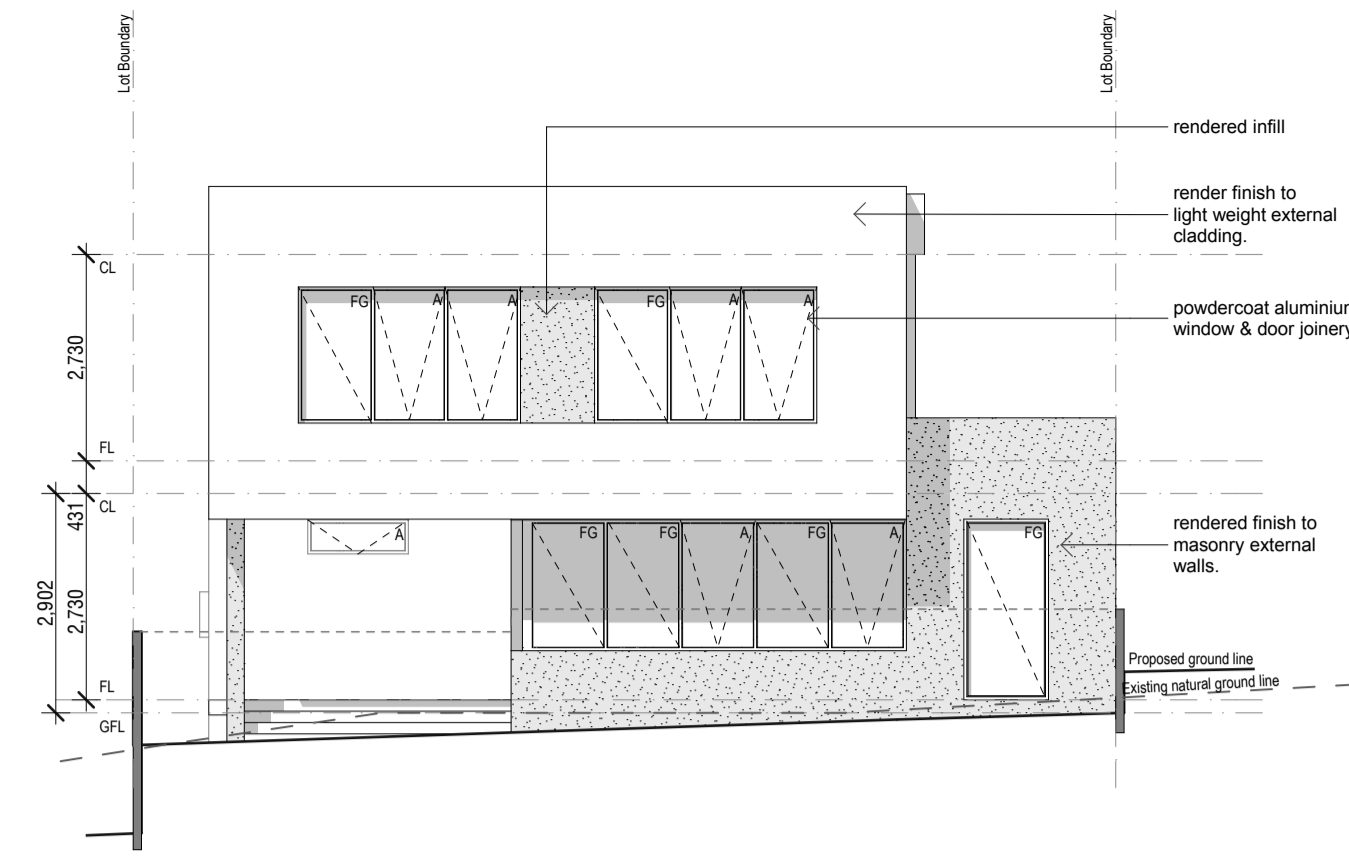


LOT 135 ELEVATION A 1:100

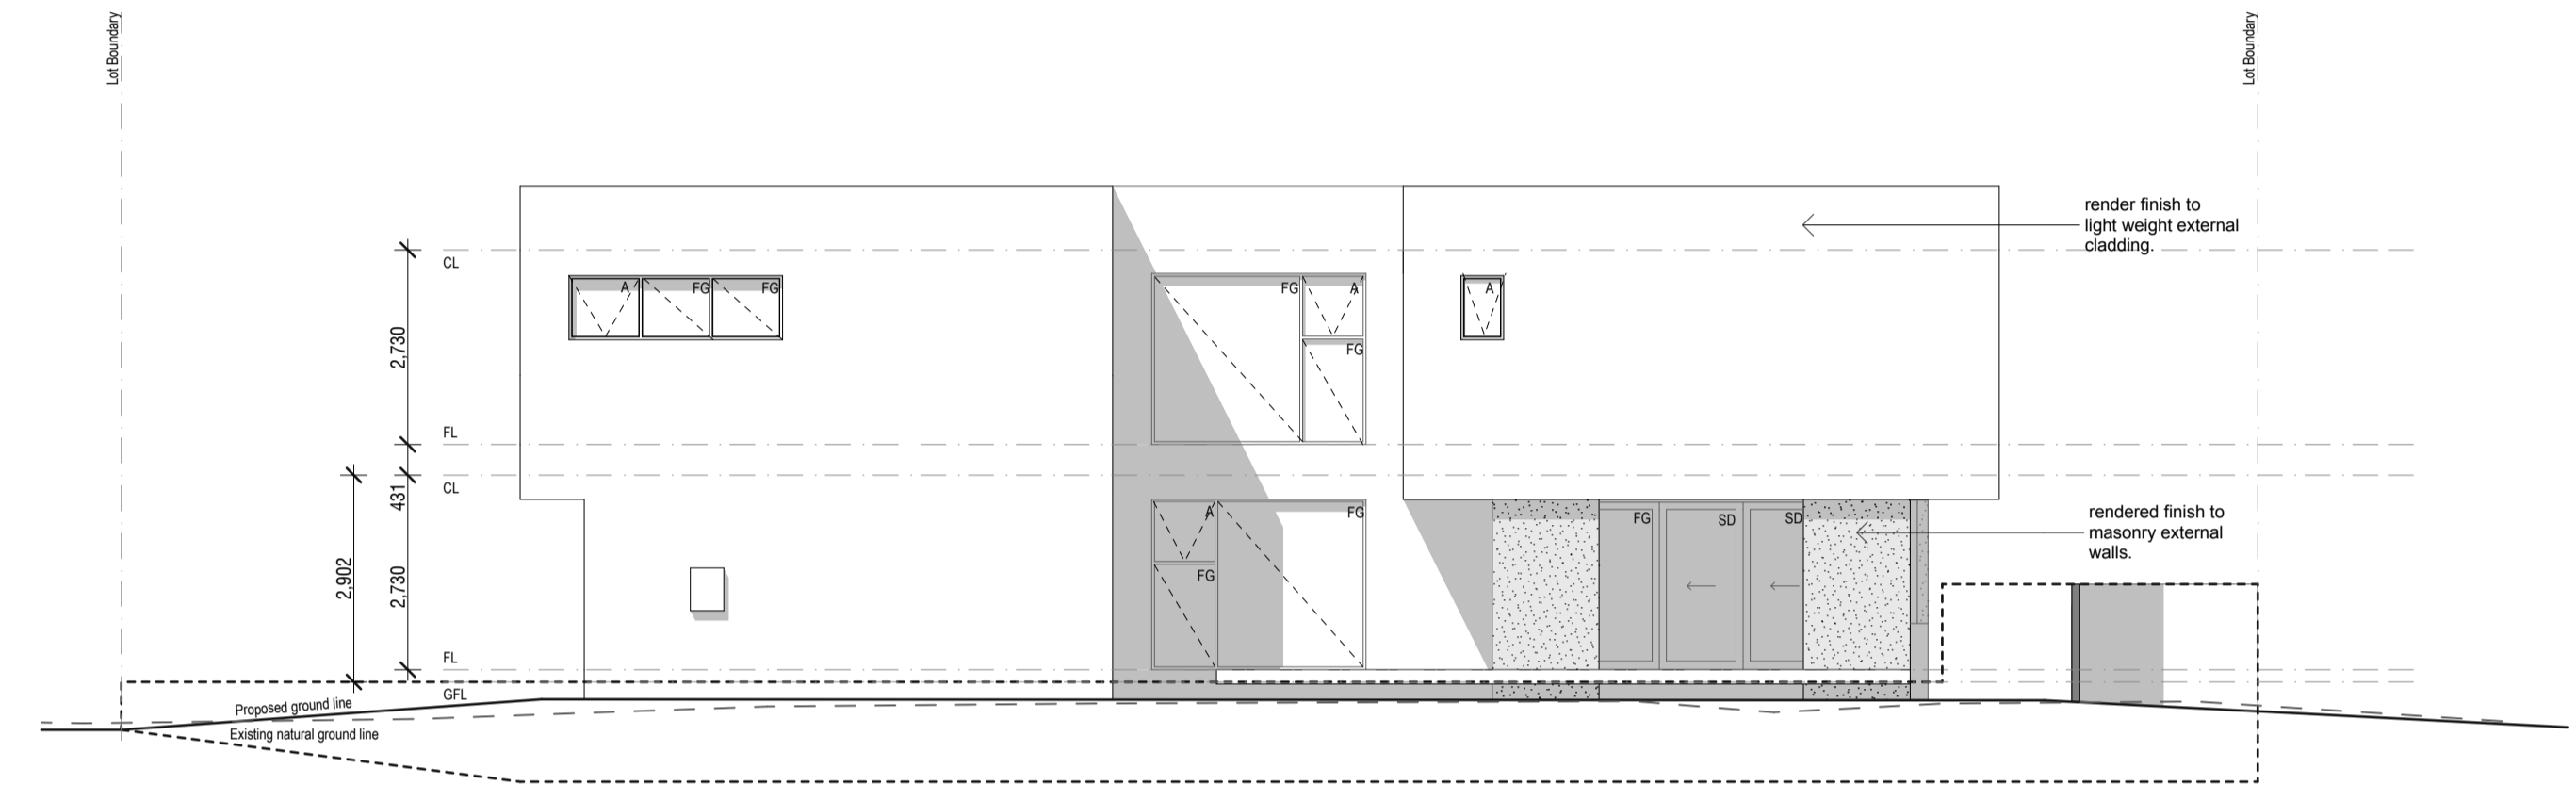

LOT 135 ELEVATION B 1:100

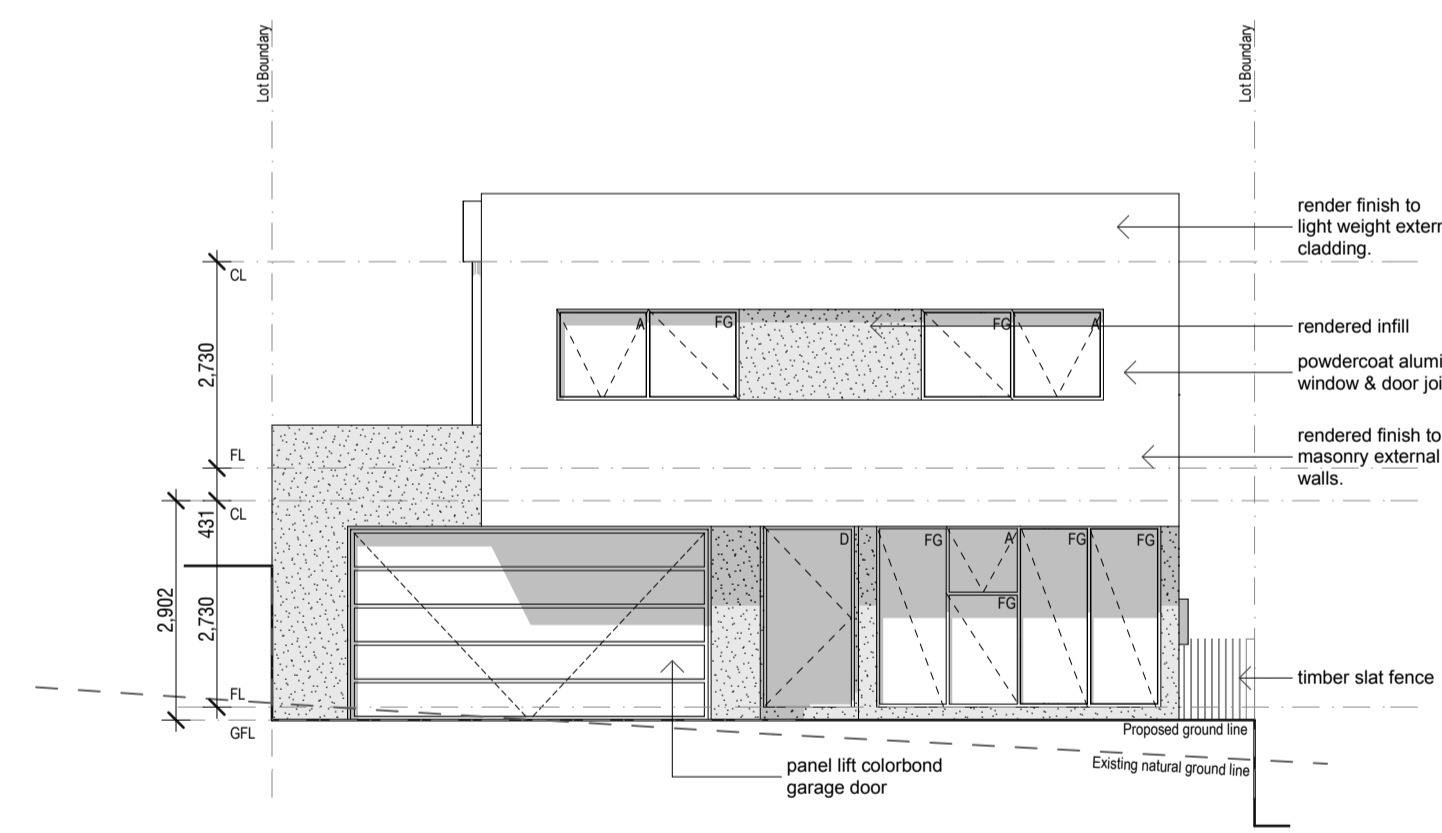

LOT 135 ELEVATION C 1:100

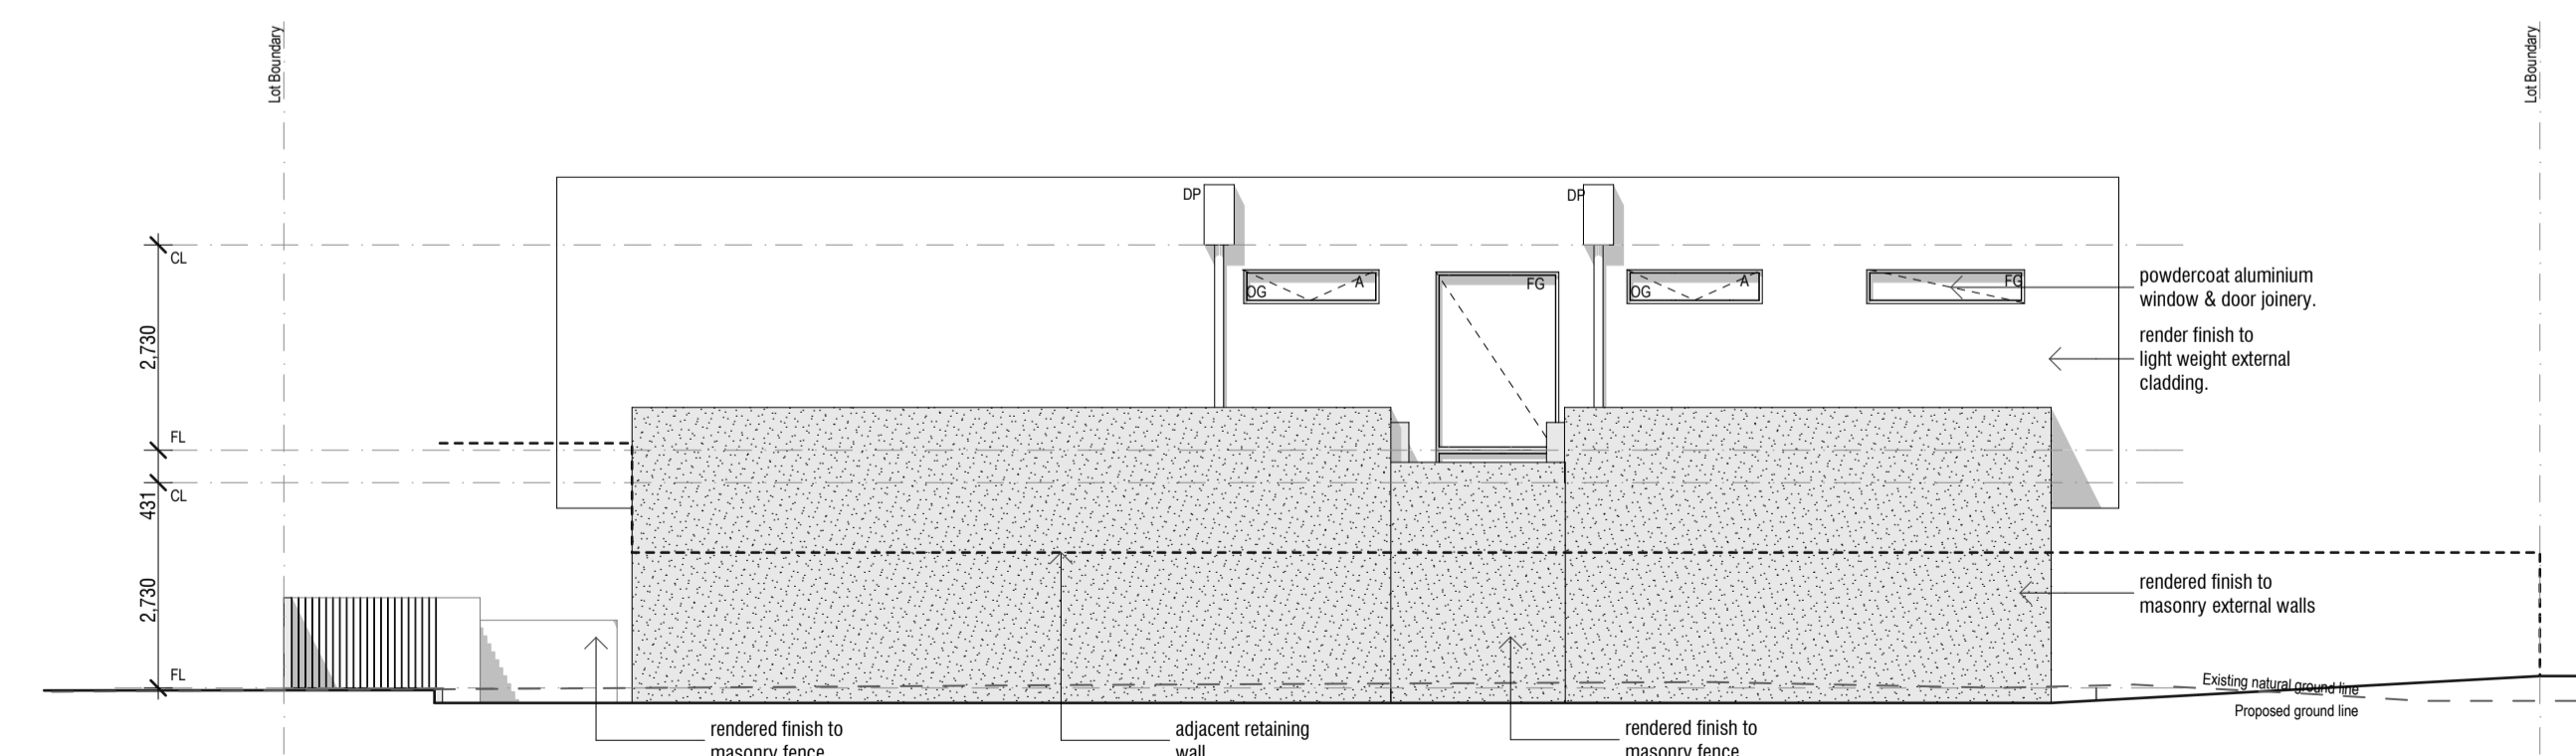

LOT 135 ELEVATION D 1:100

LEGEND

- CL Ceiling Level
- DP Downpipe
- FG Fixed Glass
- FL Floor Level
- FP Fire Place
- FR Freezer
- GFL Garage Floor Level
- HWS Hot Water Service
- MB Meter Box
- OG Obscure Glazing
- REF Refrigerator
- SD Sliding Door
- SPR Spreader
- WM Washing Machine



© dko Architecture Pty Ltd
 Except as allowed under copyright act, no part of this drawing may be reproduced or otherwise used without written permission of dko Architecture.

Architect
dko architecture (Victoria) pty ltd
 Level 2, 358 Lonsdale Street
 Melbourne, Victoria, 3000, AUJ
 T +61 3 9670 3088 / F +61 3 9670 3054
 www.dko.com.au / info@dko.com.au
 ABN: 61 413 781 636

NOTES
 Builder/Contractor shall verify job dimensions before any job commences.
 Figure dimensions take precedence over drawings and job dimensions. All shop drawings shall be submitted to the Architect/Consultant, and manufacture shall not commence prior to return of inspected shop drawings by the Architect/Consultant.

Rev	Description	By	Date	Client Details
3	Town Planning Issue	NK	10/02/2010	Walker Corporation



Project
KEW STAGE 3A HOUSING
MELBOURNE
VIC, 3184


Drawing
Stage 3a Town Planning
Lot 135 (Type GK)
TOWN PLANNING
 Scale: 1:100 (B-A)

Project Number
00010409


Drawn: KM Checked: ML
 Drawing Number




LOT 136 ROOF PLAN 1:100

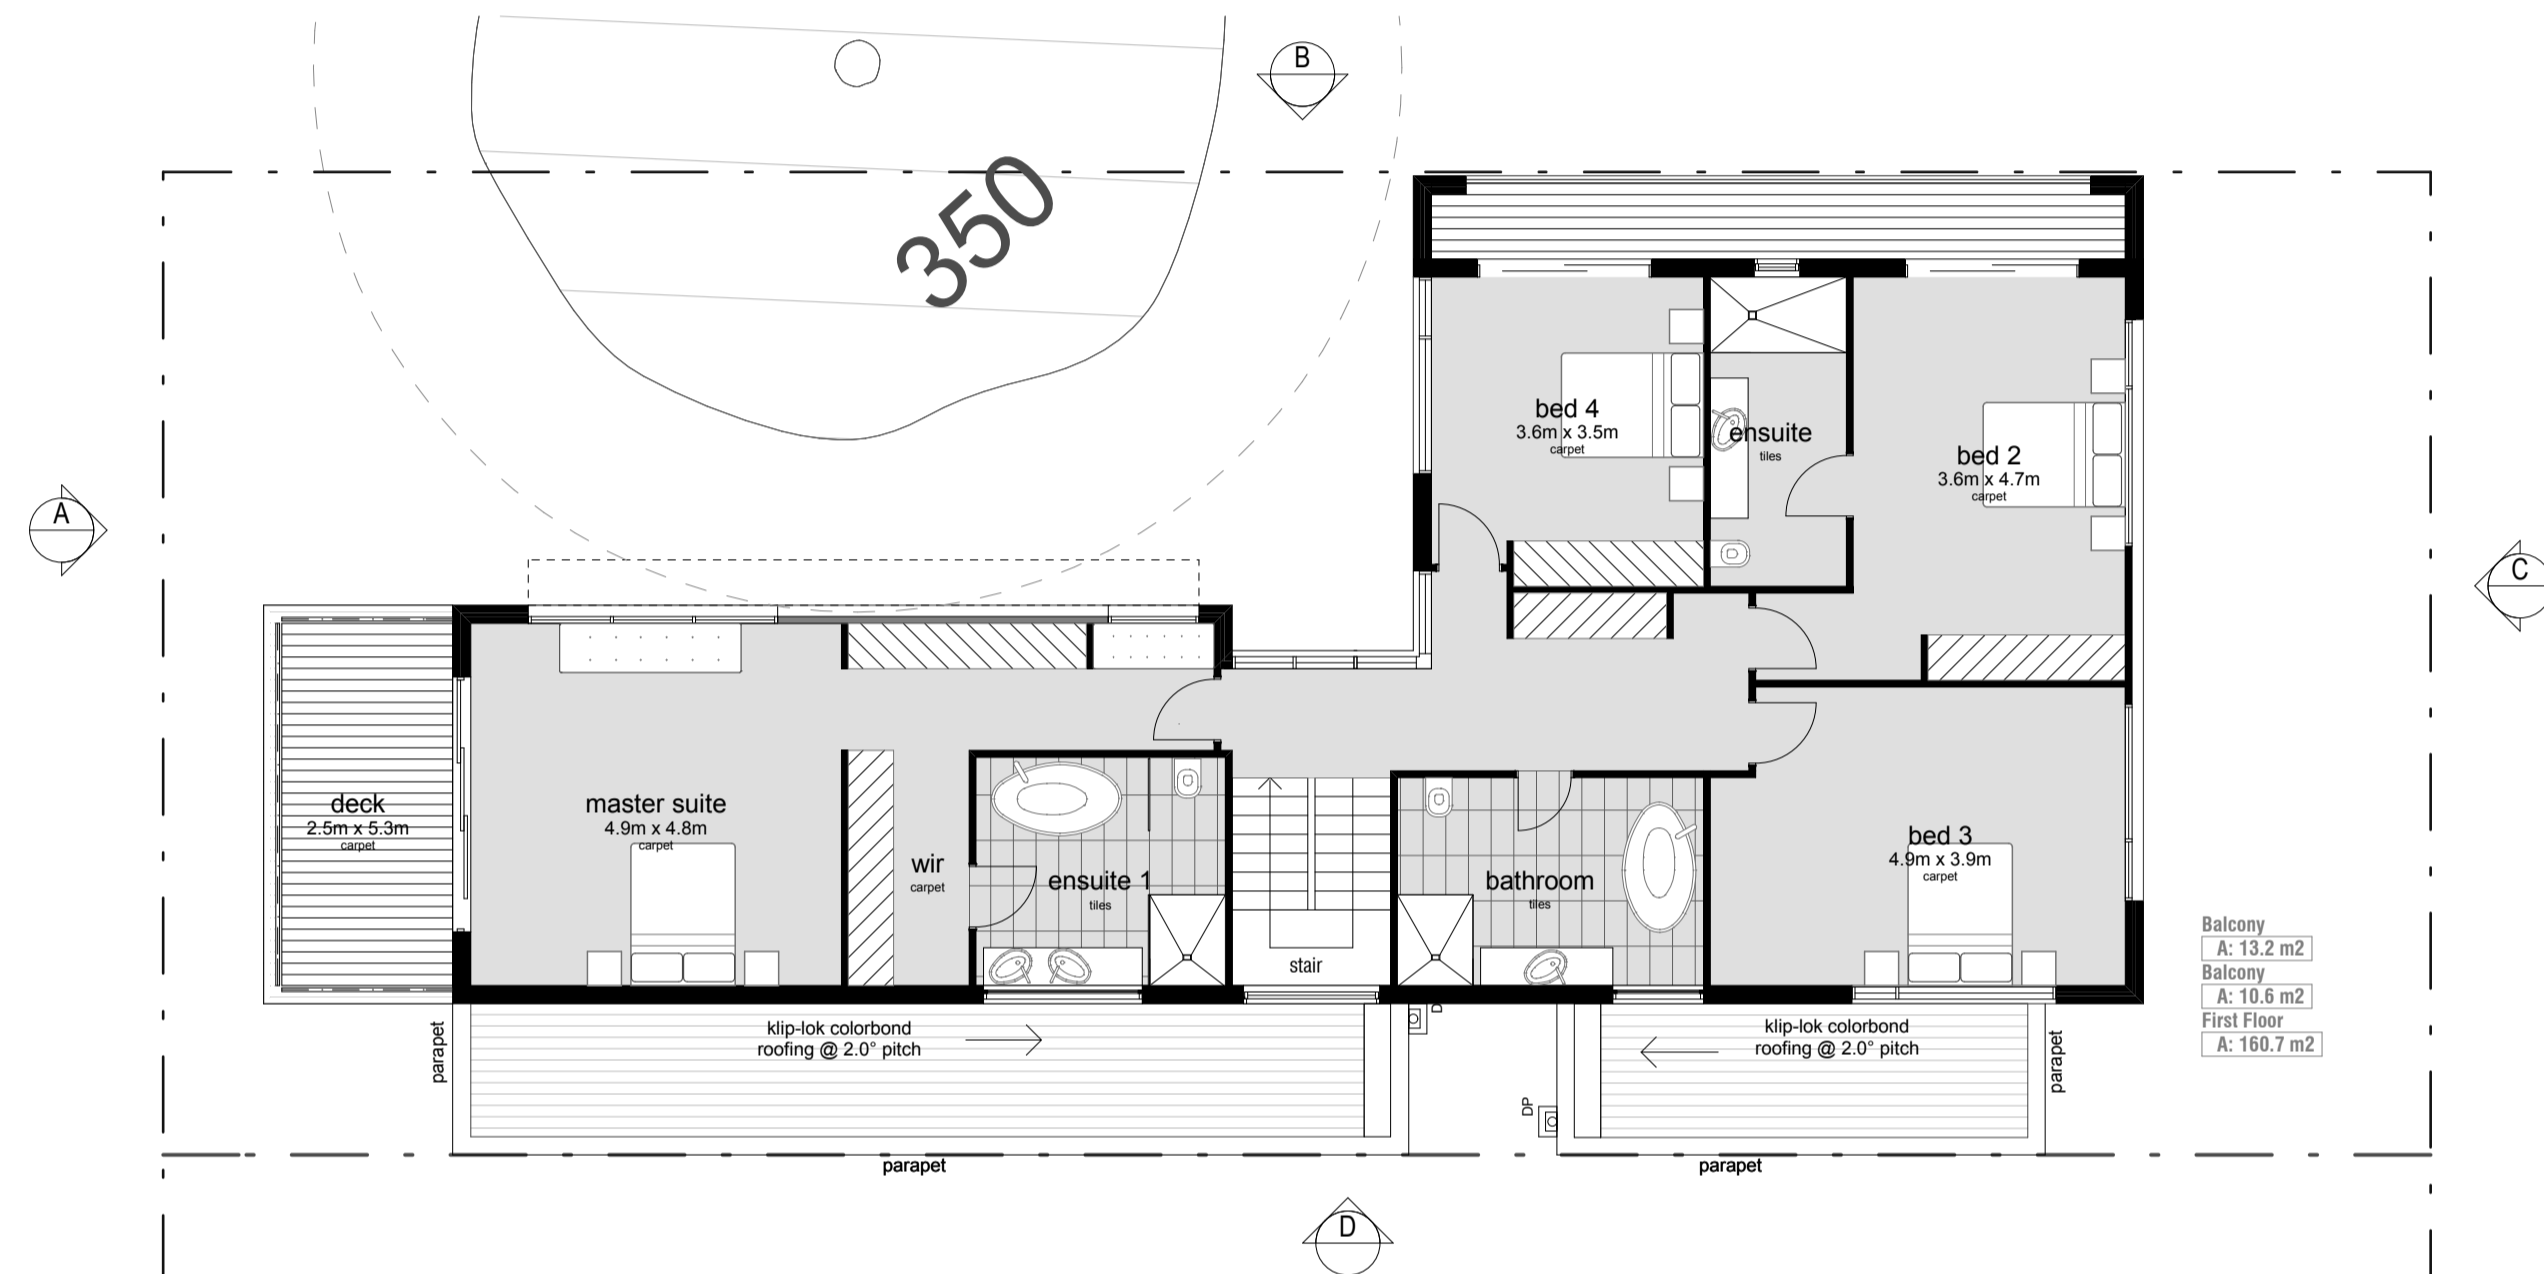


LOT 136 UPPER FLOOR PLAN 1:100

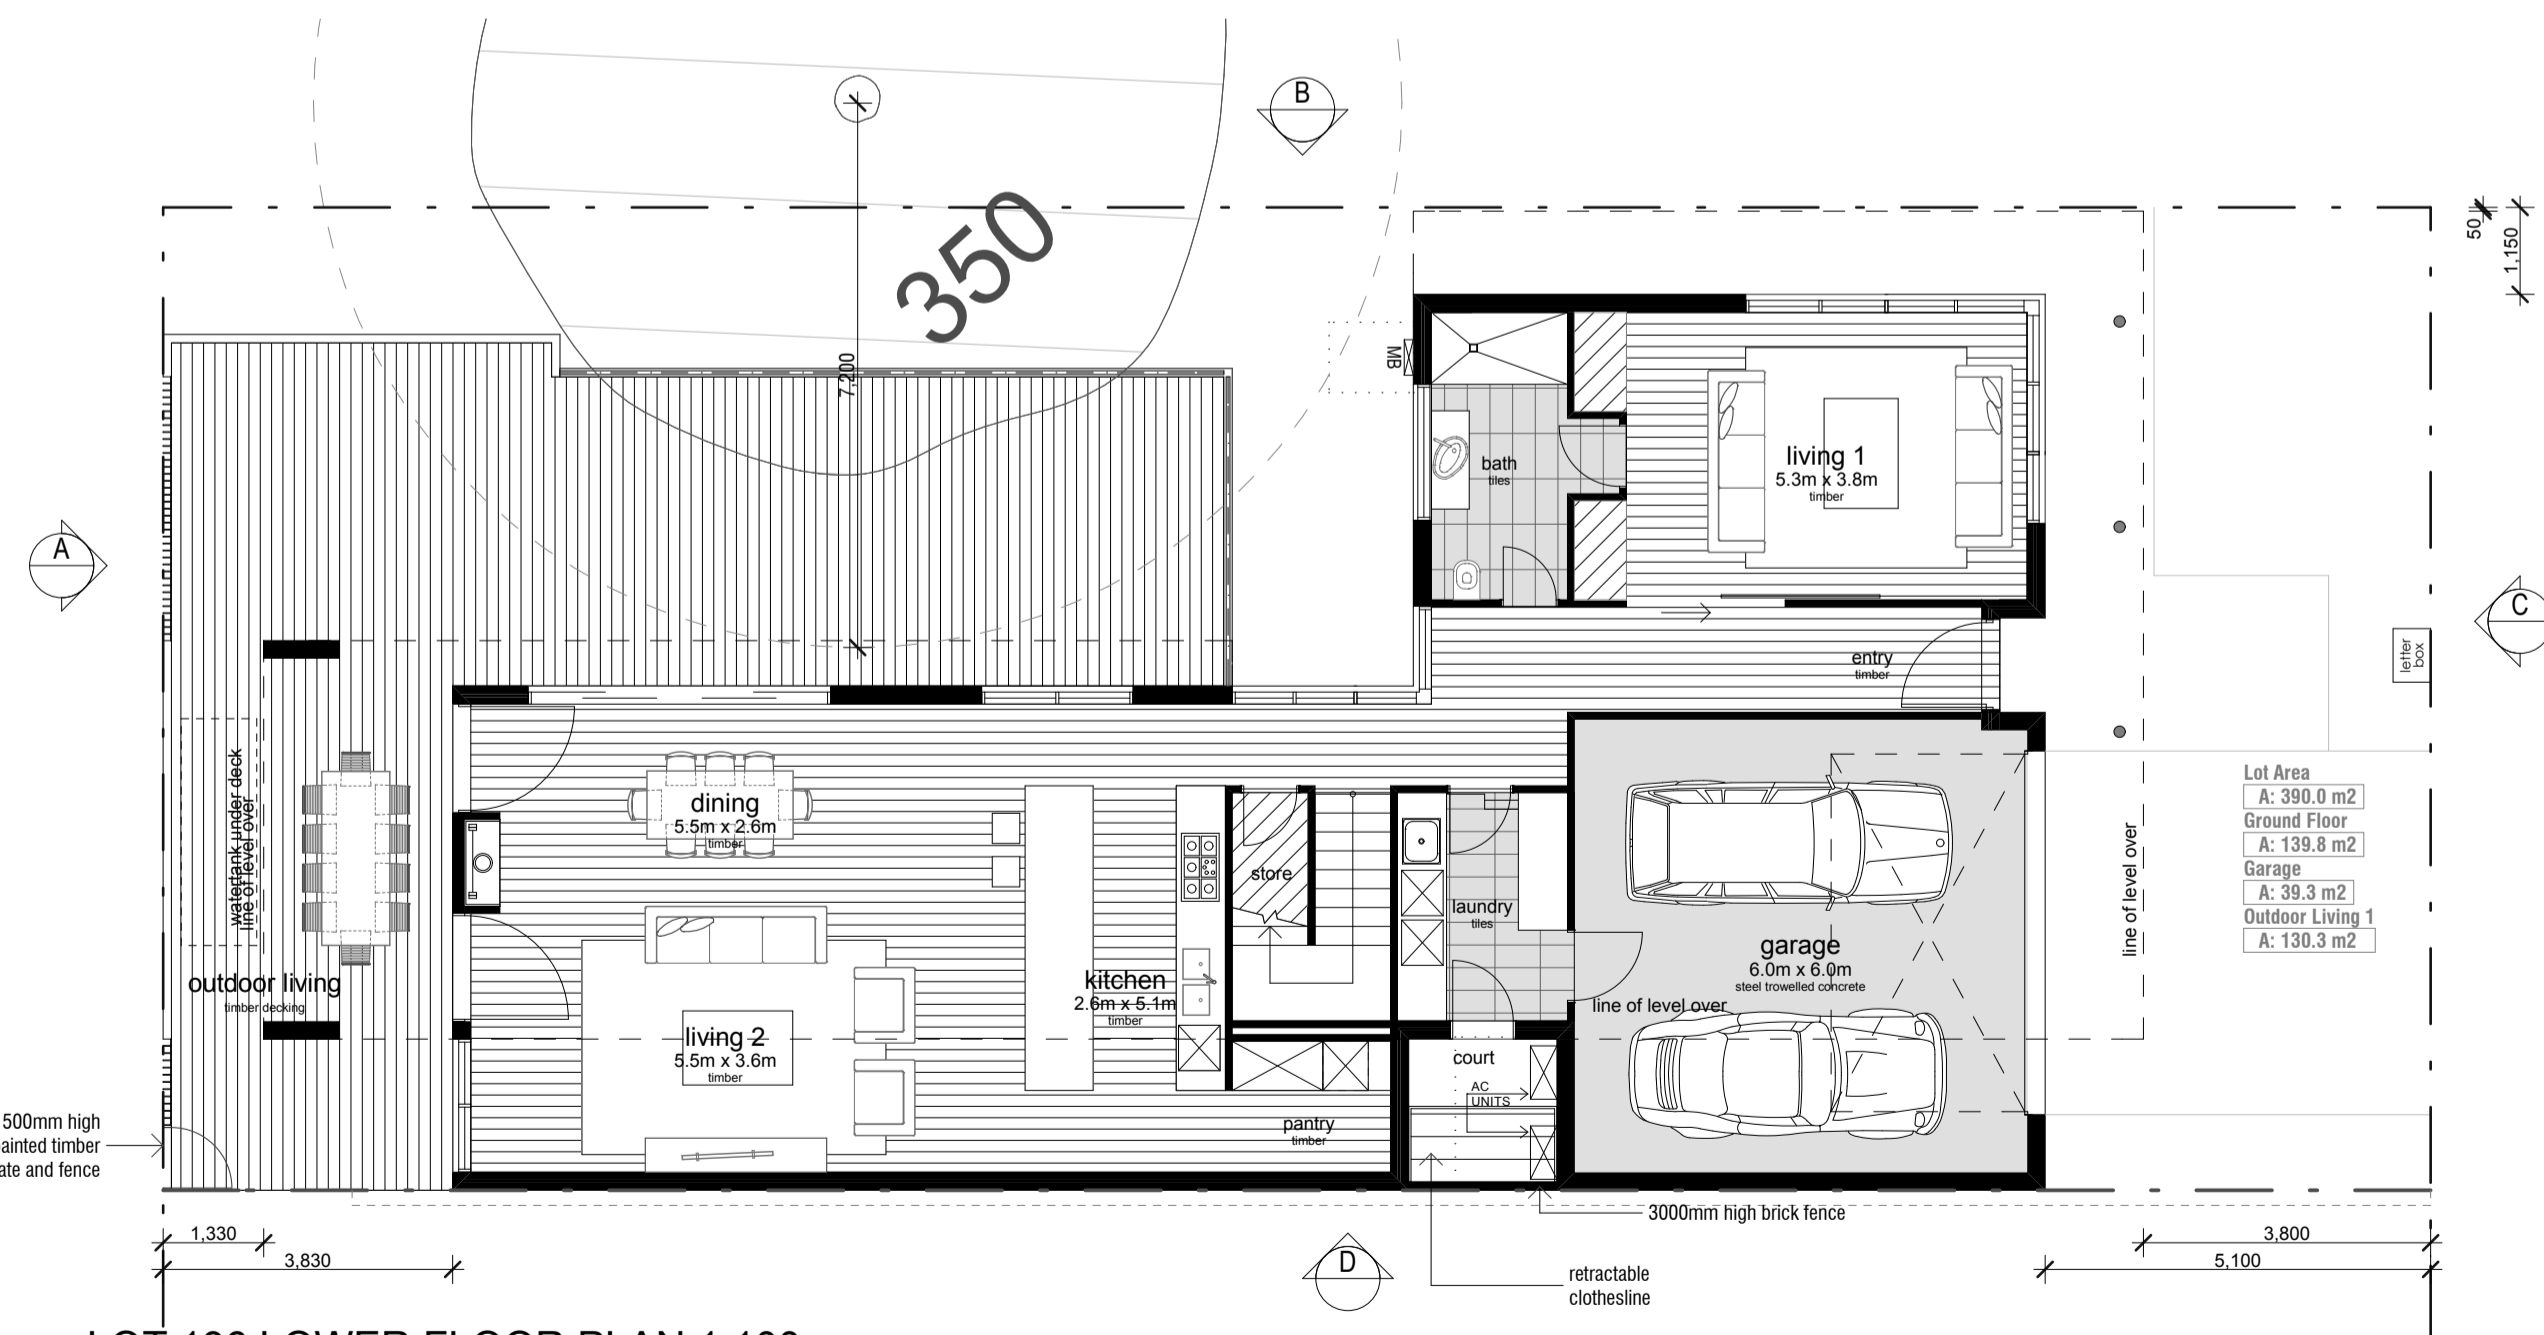


LOT 136 LOWER FLOOR PLAN 1:100

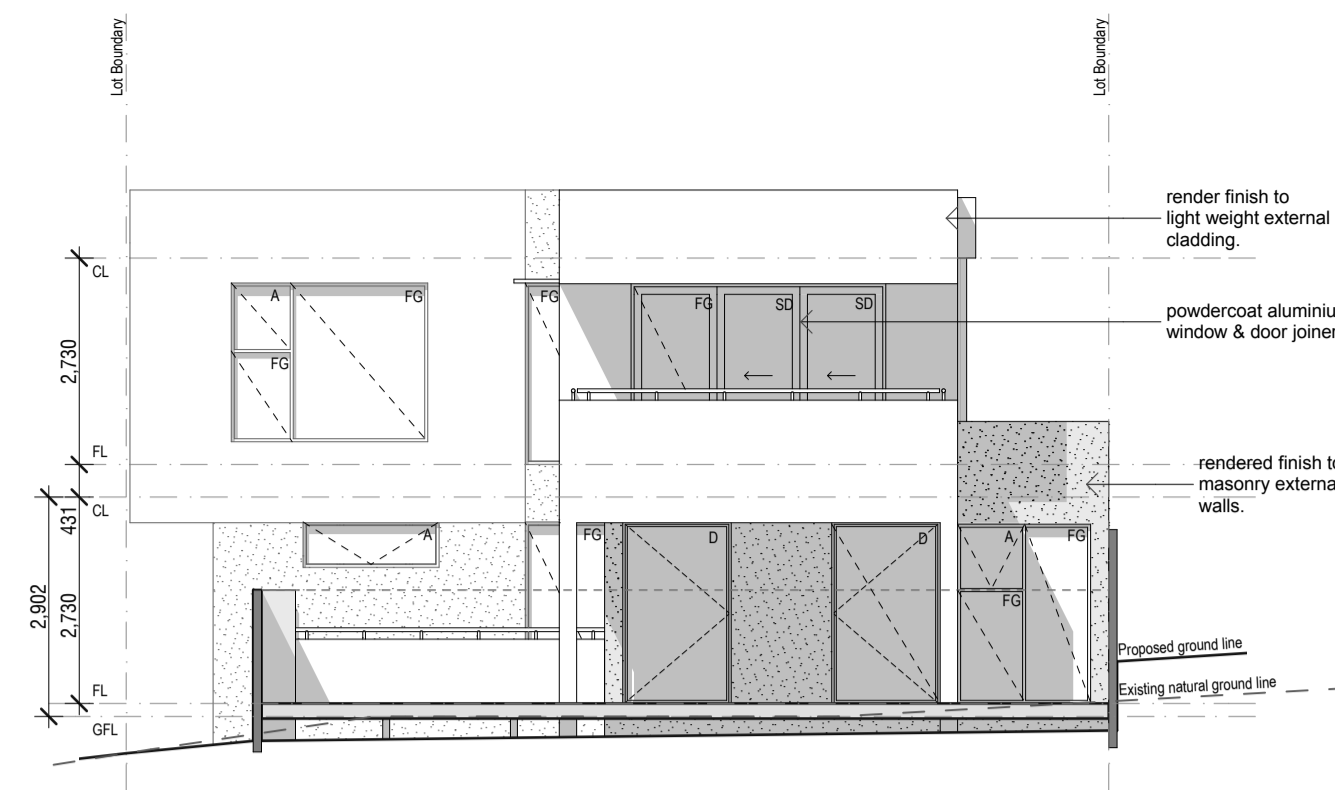


LOT 136 ELEVATION A 1:100

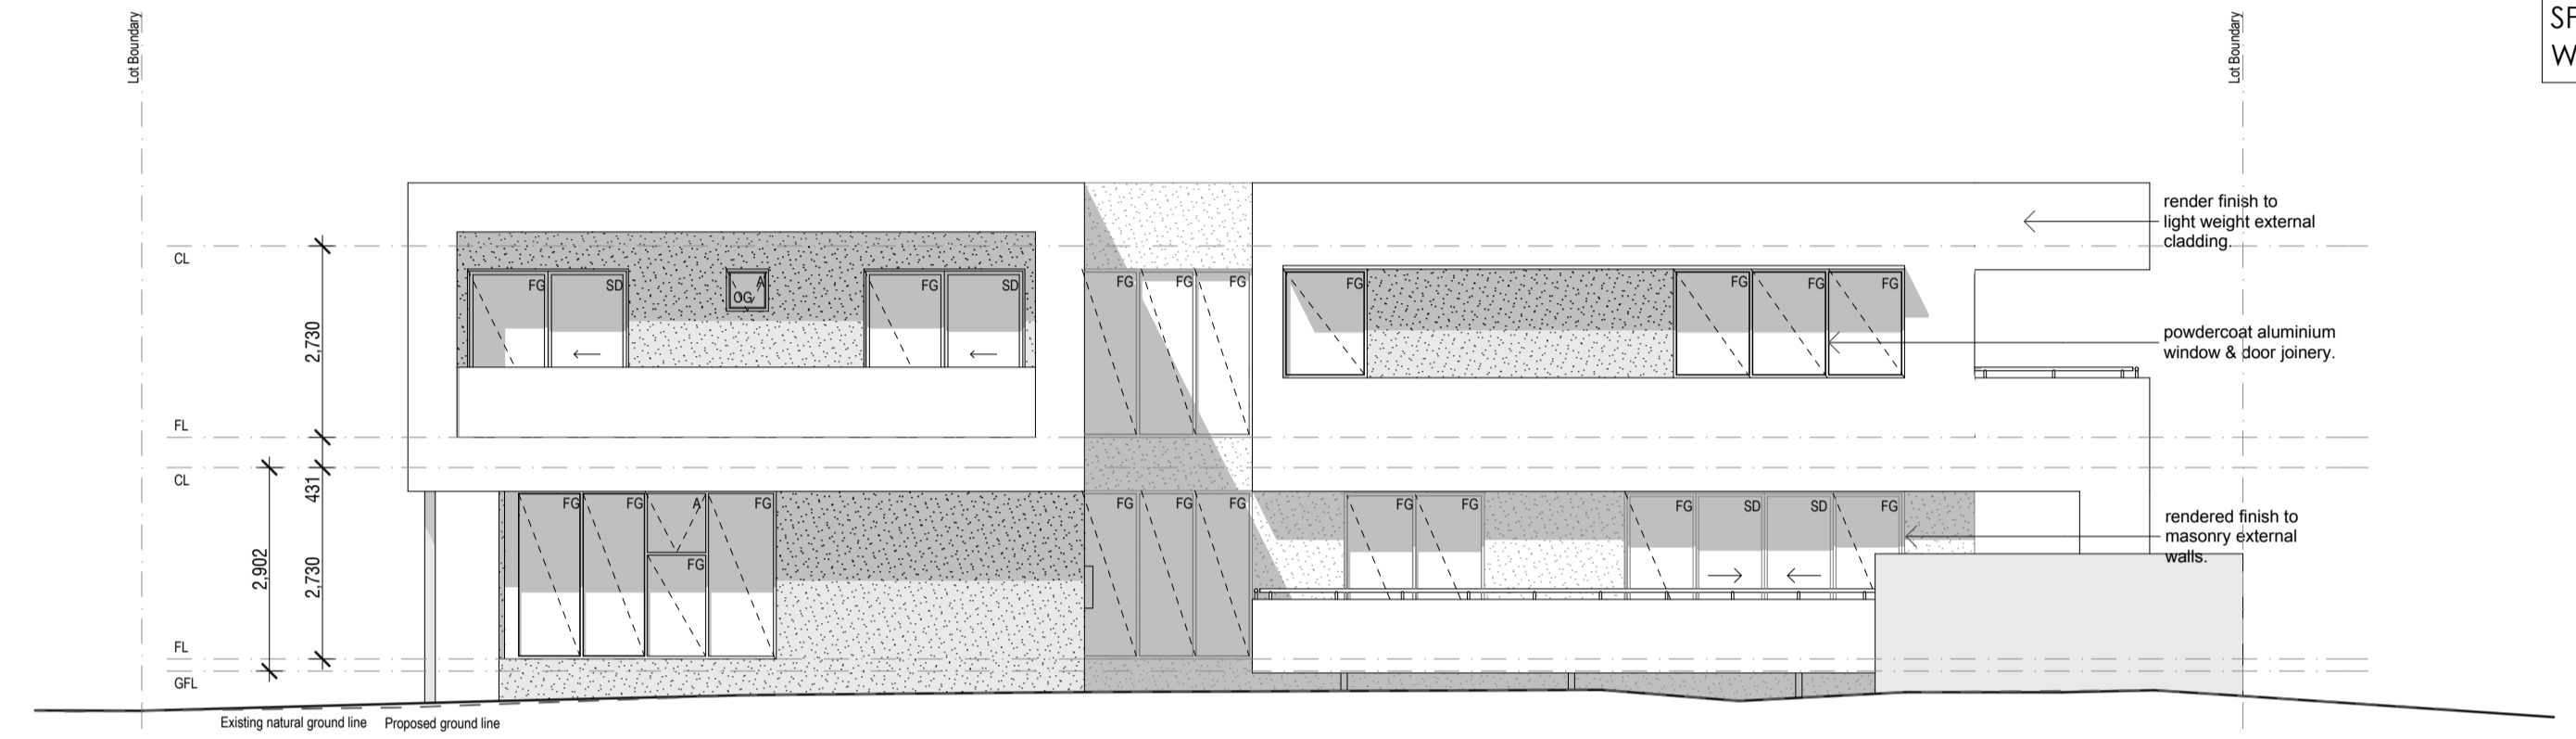

LOT 136 ELEVATION B 1:100

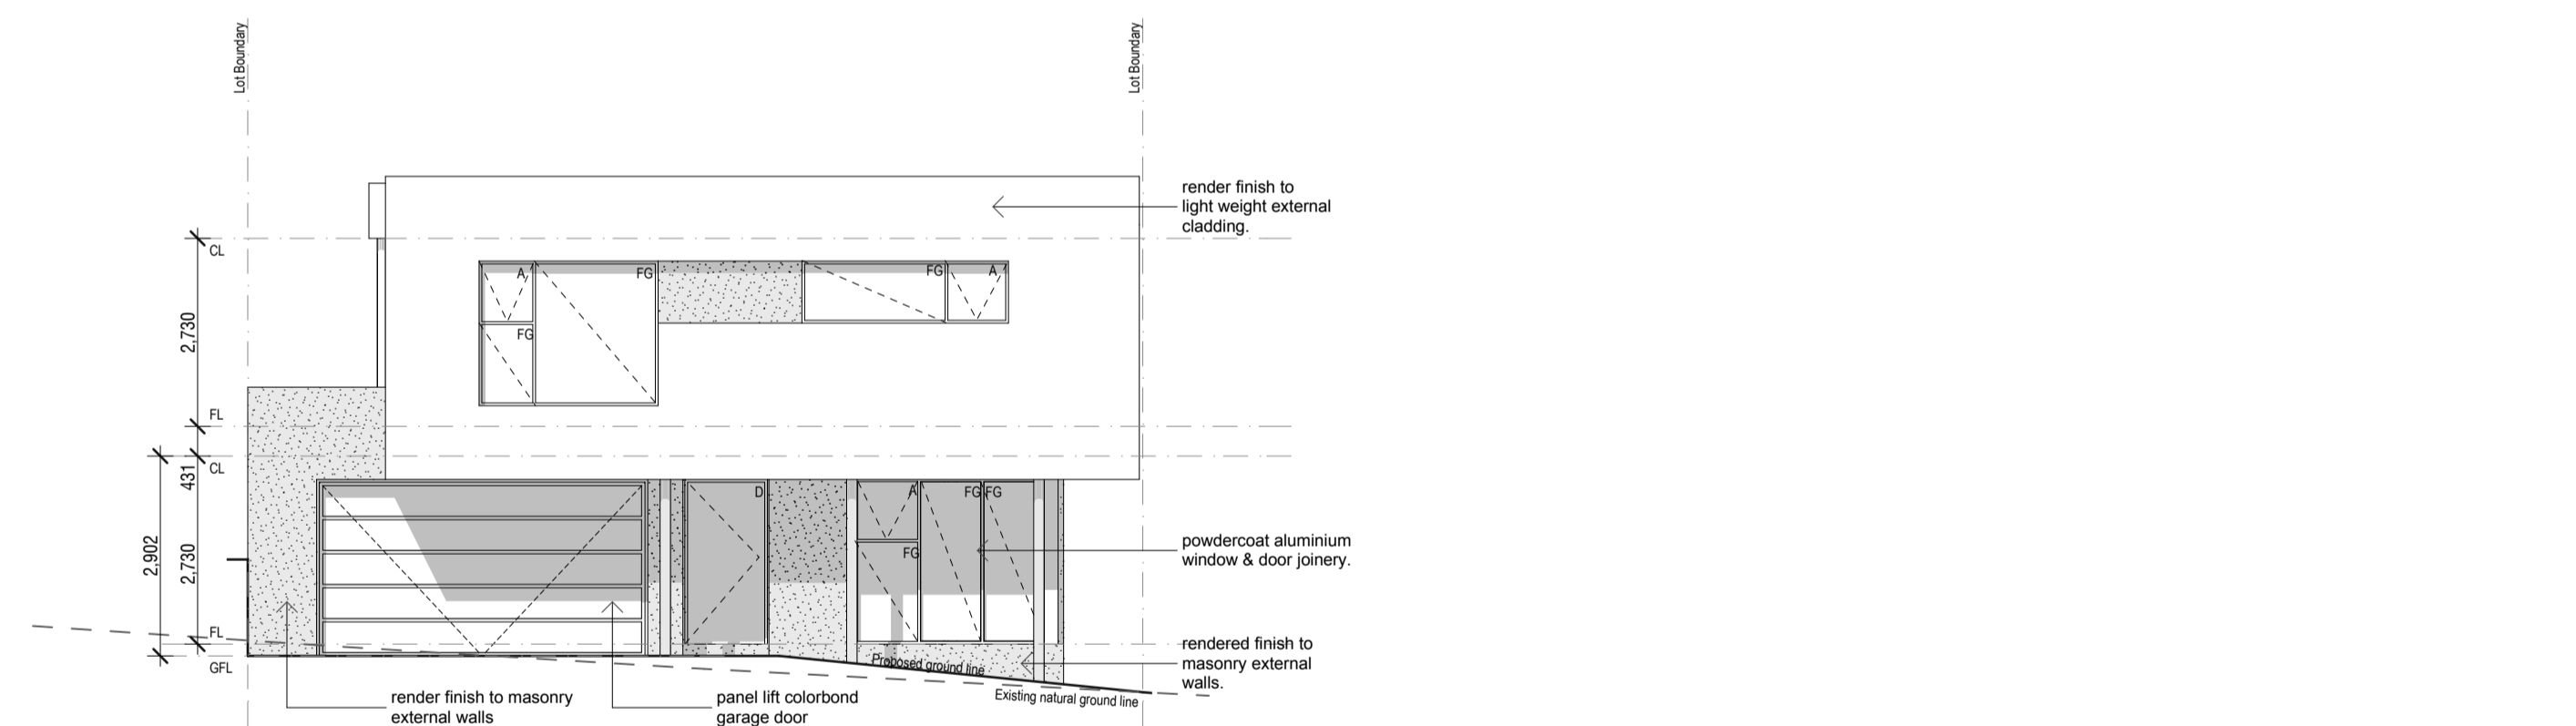

LOT 136 ELEVATION C 1:100

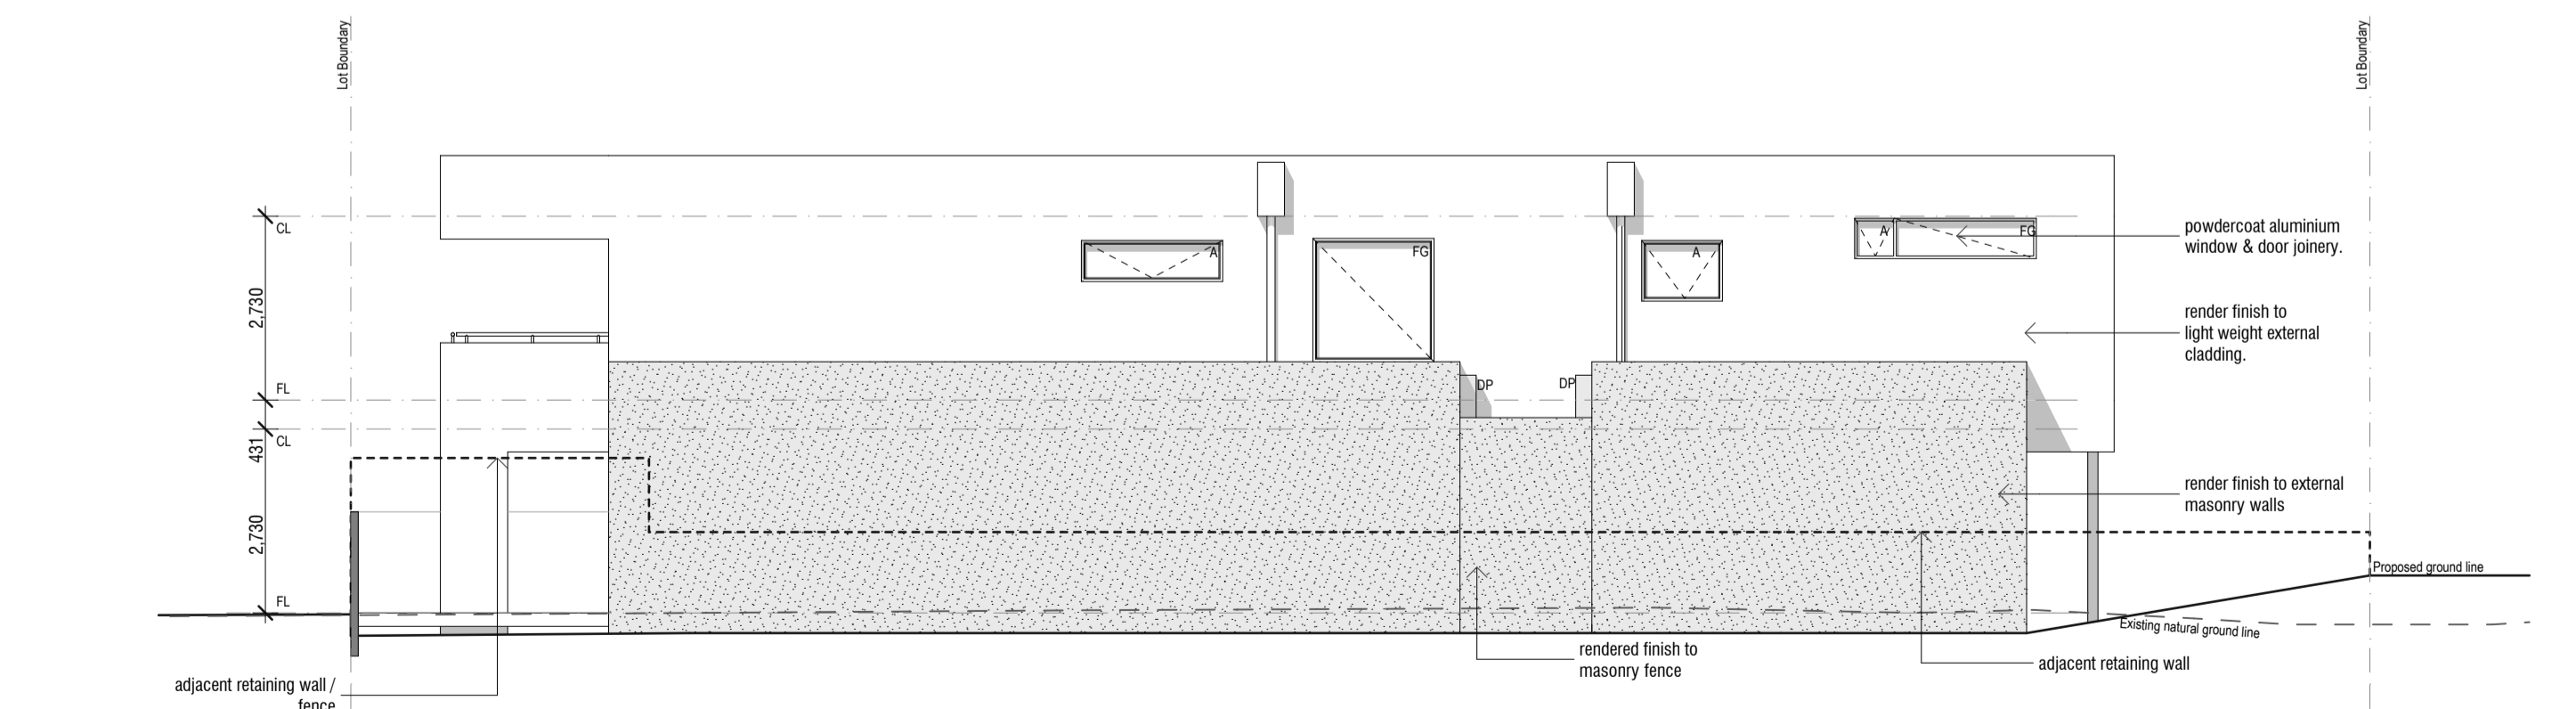

LOT 136 ELEVATION D 1:100

LEGEND

- CL Ceiling Level
- DP Downpipe
- FG Fixed Glass
- FL Floor Level
- FP Fire Place
- FR Freezer
- GFL Garage Floor Level
- HWS Hot Water Service
- MB Meter Box
- OG Obscure Glazing
- REF Refrigerator
- SD Sliding Door
- SPR Spreader
- WM Washing Machine