

© 2008 Site Plans Pty Ltd. A.B.N. 18 003 961 997. All rights reserved. This drawing is copyright and shall not be reproduced or copied in any form or by any means, without the written permission of Site Plans Pty Ltd. Any person who reproduces or copies this drawing without the written permission of Site Plans Pty Ltd. may be liable to criminal proceedings and/or civil proceedings for infringement of copyright.

This drawing shall not be used for any other purpose without the written permission of Site Plans Pty Ltd. The contractor shall not be responsible for any errors or omissions in this drawing. The contractor shall be responsible for any errors or omissions in this drawing.

Lot No.	Area (sqm)	Volume (cu m)	Height (m)	Setback (m)	Other
120	1200	1200	10	10	
121	1200	1200	10	10	
CIVIL ENGINEERS
TGM GROUP PTY LTD
 P 03 8822 3333
 F 03 8819 4888
 www.tgmgroup.com

ARCHITECTS
Woods Bagot
 p 03 9645 8949
 p 03 9645 8787

S I T E I . M . A . G . E

Landscaping Architects
 East Melbourne VIC 3002 Australia
 Phone: (03) 9662 2847
 www.walshscapes.com.au
 A/111 Collins Street
 A/111 Collins Street

ISSUE TO HERITAGE VICTORIA

Client:
Walker Corporation Pty Ltd

Project:
MAIN DRIVE KEW
Stage 3B - Streetscape


Drawing Name:
Streetscape sheet 01

Scale: 1:200 @ A1, 1:400 @ A3

Date: 02-04-2010

Drawn: **NM** Approved:
 Job Number: **SM10-044** Drawing Number: **LA03B-01.01 A**


DC

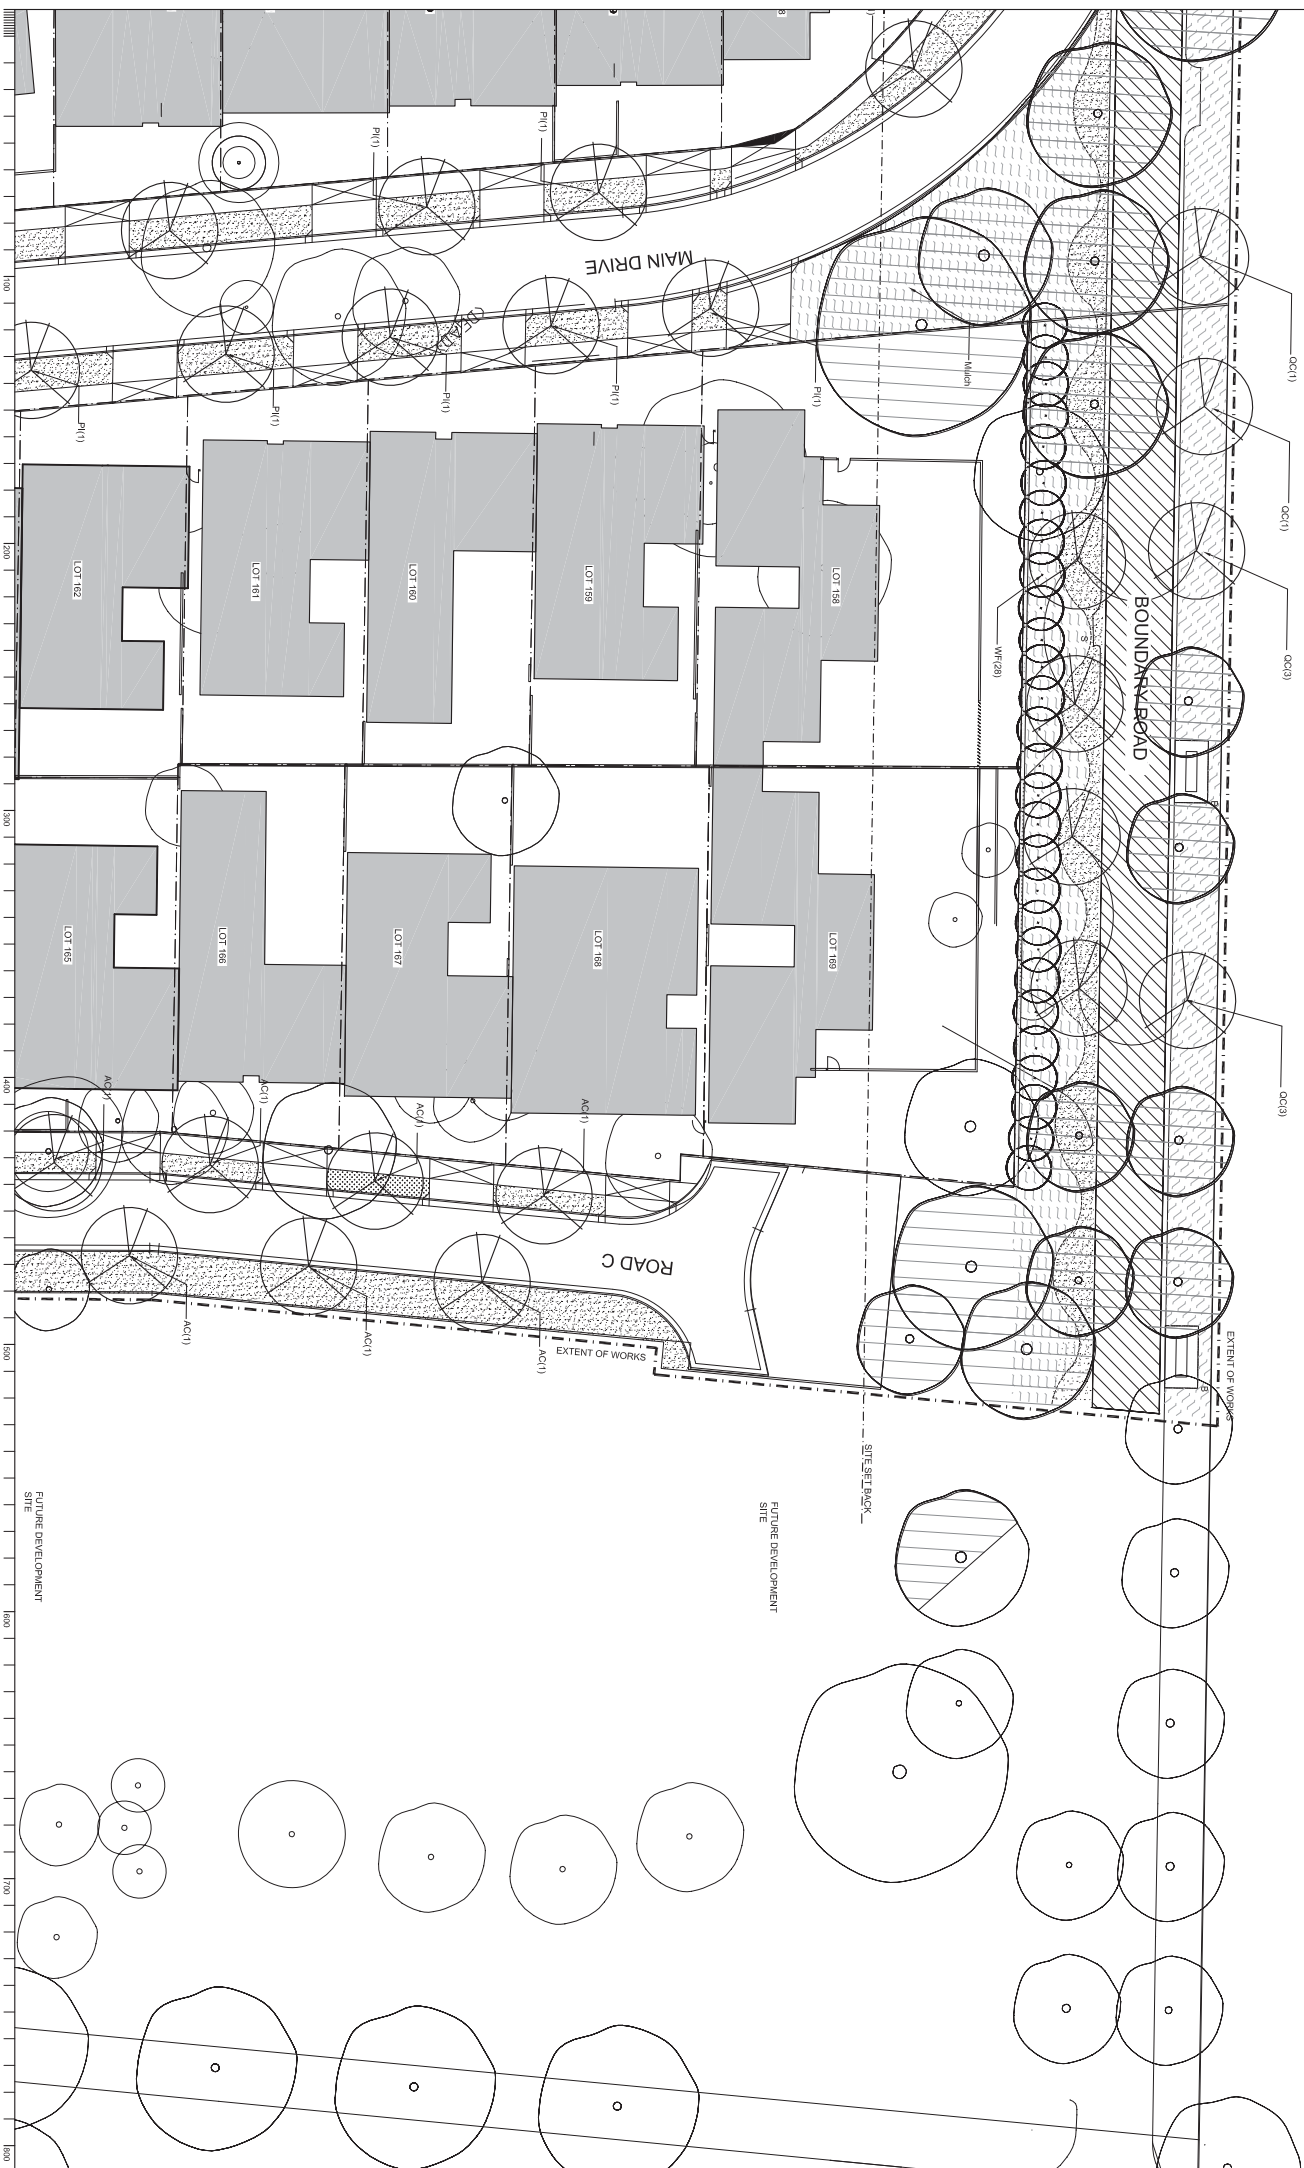

© 2018 Site Plans Pty Ltd. All rights reserved. This drawing is copyright and shall not be reproduced or copied in any form or by any means, electronic or mechanical, including photocopying, recording, or by any information storage and retrieval system, without the prior written permission of Site Plans Pty Ltd. Any person who reproduces or copies this drawing or any part thereof, in whole or in part, without the prior written permission of Site Plans Pty Ltd, is liable to legal action.

The contractor shall not be held responsible for any damage to existing trees or structures on the site. The contractor shall be responsible for the protection of existing trees and structures on the site. The contractor shall be responsible for the removal of any trees or structures on the site that are to be removed. The contractor shall be responsible for the replacement of any trees or structures on the site that are to be replaced. The contractor shall be responsible for the maintenance of any trees or structures on the site that are to be maintained. The contractor shall be responsible for the repair of any trees or structures on the site that are to be repaired. The contractor shall be responsible for the replacement of any trees or structures on the site that are to be replaced. The contractor shall be responsible for the maintenance of any trees or structures on the site that are to be maintained. The contractor shall be responsible for the repair of any trees or structures on the site that are to be repaired.

Lot No.	Area (sqm)	Volume (cu m)	Weight (kg)	Value (\$)
152	1000	1000	1000	1000
153	1000	1000	1000	1000
364	1000	1000</		

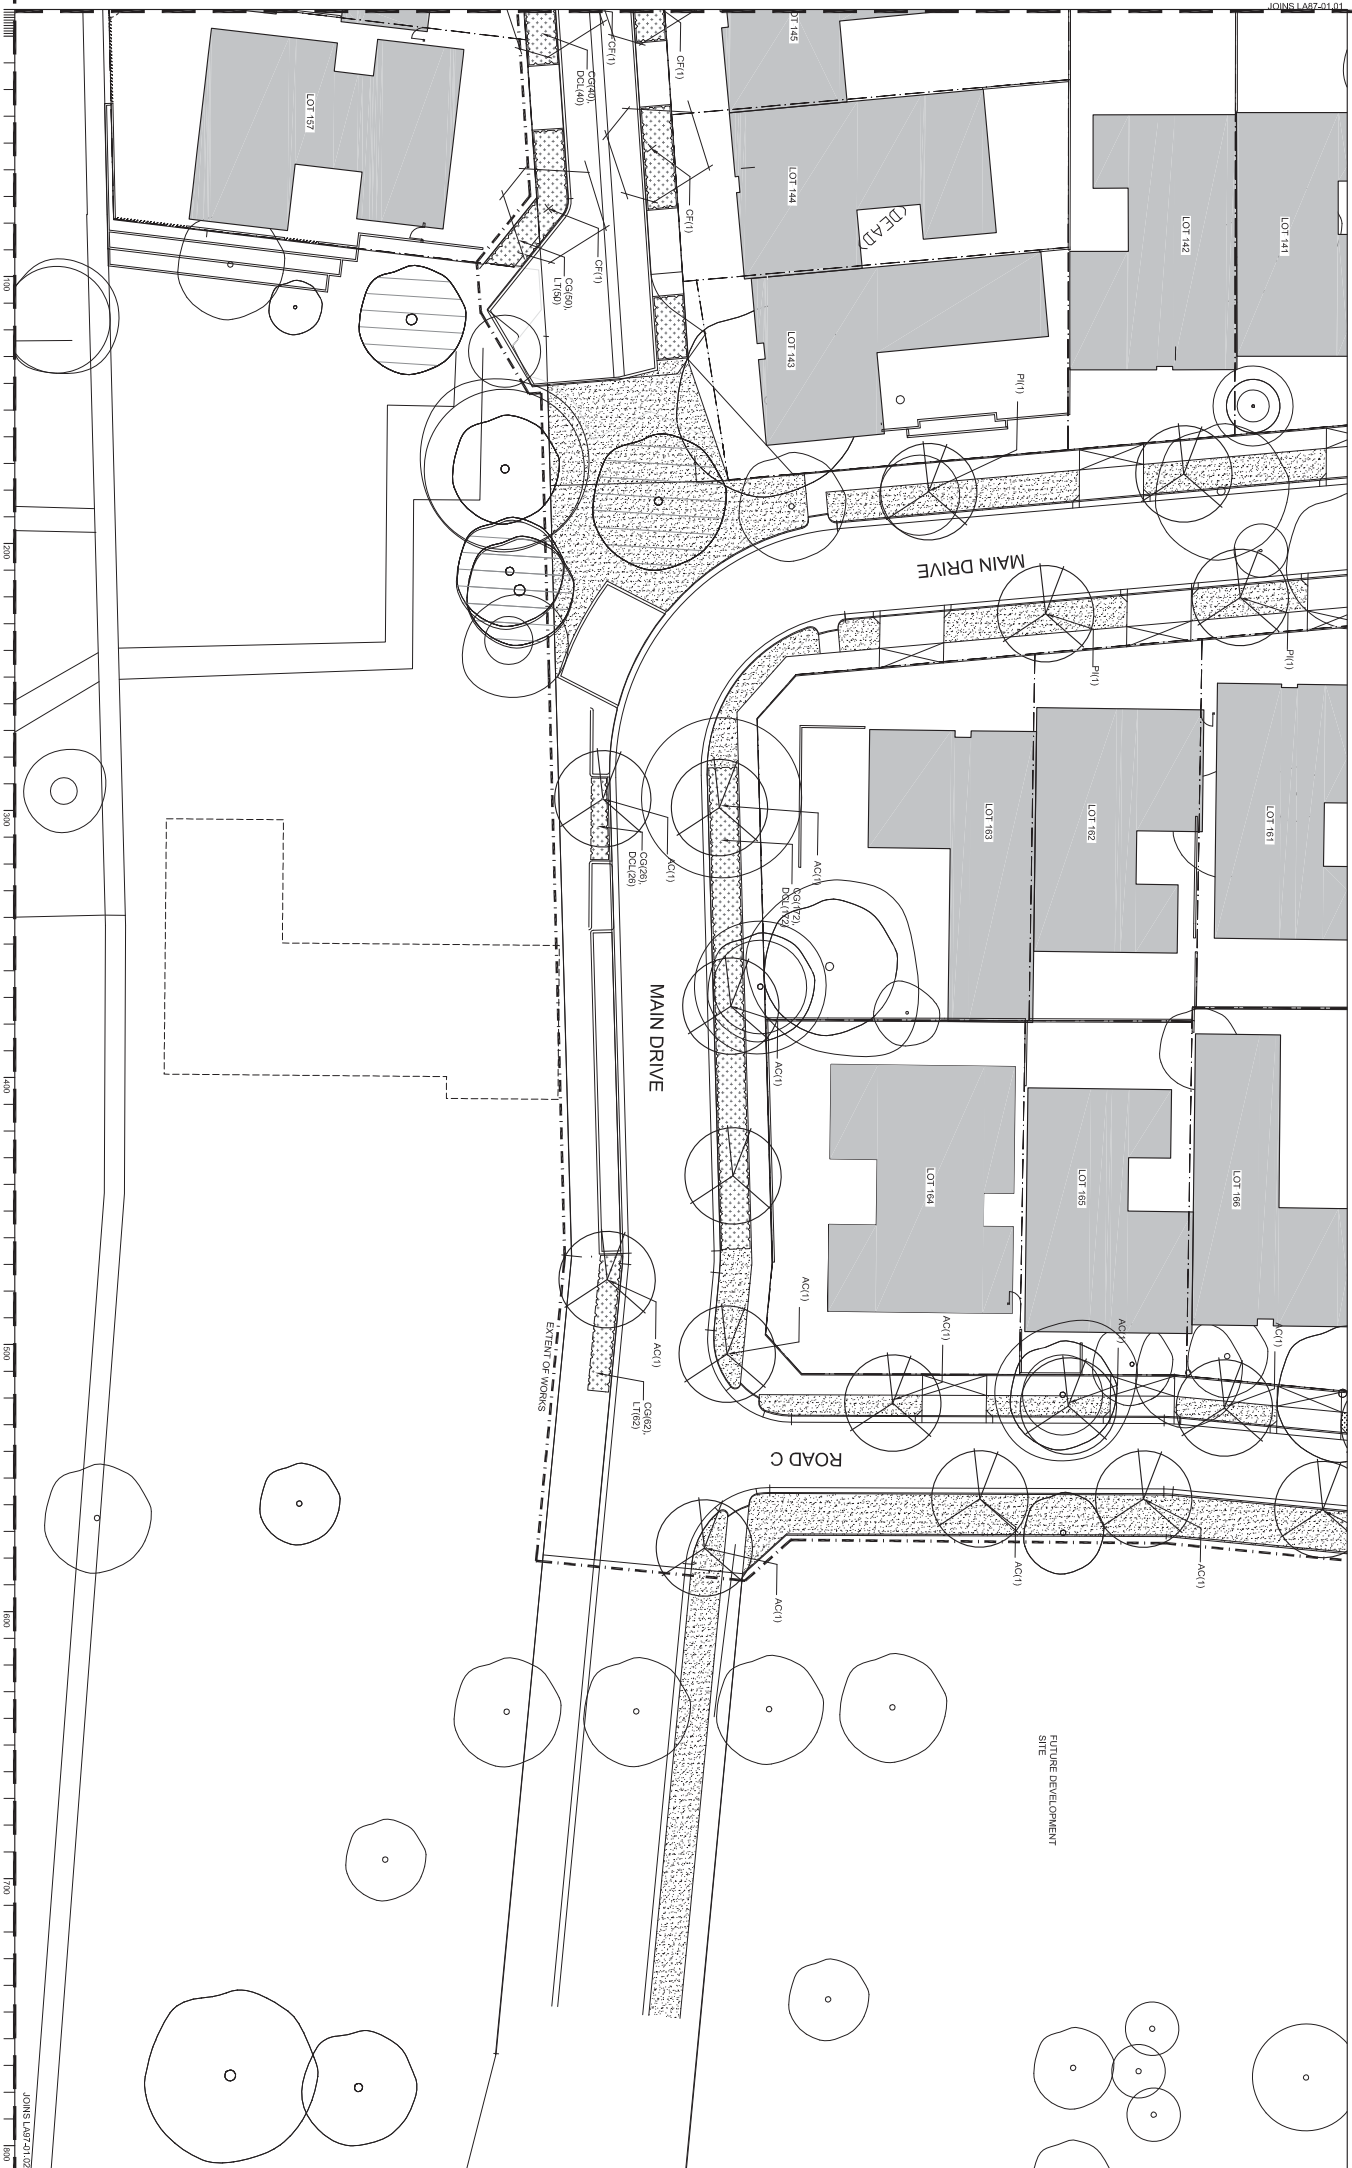

© 2008 Site Plans Pty Ltd. All rights reserved. This drawing is copyright and shall not be reproduced or copied in any form or by any means, electronic or mechanical, including photocopying, recording, or by any information storage and retrieval system, without the prior written permission of Site Plans Pty Ltd. Any person who copies or reproduces this drawing or any part thereof, or who uses the information contained herein for any purpose other than that intended by Site Plans Pty Ltd, shall be liable for all costs and expenses incurred by Site Plans Pty Ltd in connection with the enforcement of its copyright.

This drawing shall not be used for any other purpose without the prior written permission of Site Plans Pty Ltd. The client shall be responsible for the accuracy of the information provided to Site Plans Pty Ltd. Site Plans Pty Ltd shall not be liable for any errors or omissions in this drawing or for any consequences arising from the use of this drawing.

NO.	REVISION	DATE	BY	CHKD.
1	Issue for Tender	12/01/2010	MM	MM
2	Issue for Construction	12/01/2010	MM	MM

CIVIL ENGINEERS
TGM GROUP PTY LTD
 P 03 8822 8833
 F 03 8819 4888
 www.tgmgroup.com.au

ARCHITECTS
Woods Bagot
 P 03 9645 6949
 P 03 9645 8787

NO.	REVISION	DATE	BY	CHKD.
1	Issue for Tender	12/01/2010	MM	MM
2	Issue for Construction	12/01/2010	MM	MM

NO.	REVISION	DATE	BY	CHKD.
1	Issue for Tender	12/01/2010	MM	MM
2	Issue for Construction	12/01/2010	MM	MM

S I T E I M A G E

Landscape Architects
 East Melbourne VIC 3002 Australia
 Phone: (03) 9662 2847
 www.woodsbagot.com.au
 ABN 11 9662 2847

ISSUE TO HERITAGE VICTORIA

Client:
Walker Corporation Pty Ltd

Project:
MAIN DRIVE KEW
Stage 3B - Streetscape

Drawing Name:
Streetscape sheet 03

Scale: 1:200 @ A1, 1:400 @ A3

Date: 02-02-2010

Drawn: **NM**

Checked: **NM**

Issue: **SM10-044**

Project: **LA03B-01.03 A**

DC



© 2008 Site Works Pty Ltd. A.B.N. 18 003 901 997. All rights reserved. This drawing is copyright and shall not be reproduced or copied in any form or by any means, without the prior written permission of Site Works Pty Ltd. Any person who reproduces or copies this drawing without the prior written permission of Site Works Pty Ltd. is liable to the provisions of the Copyright Act 1968. The copyright in this drawing is owned by Site Works Pty Ltd.

The contractor shall not be held responsible for any work done on the building works by any other contractor or subcontractor. The contractor shall be responsible for the design and construction of the building works. 

Lot No.	Area (sqm)	Volume (cu m)	Weight (kg)	Value (\$)
1	100	100	100	100
2	100	100	100	100
CIVIL ENGINEERS
TGM GROUP PTY LTD
 P 03 8822 8833
 F 03 8819 4888
 www.tgmgroup.com

ARCHITECTS
Woods Bagot
 P 03 9645 6949
 P 03 9645 8787

  

S I T E - I . M . A . G . E

Landscape Architects
 East Melbourne VIC 3002 Australia
 Phone: 03 9645 6949
 Fax: 03 9645 8787
 www.woods-bagot.com.au
 A&P 11/2008/01/01

ISSUE TO HERITAGE VICTORIA

Client:
 Walker Corporation Pty Ltd

Project:
 MAIN DRIVE KEW
 Stage 3B - Streetscape

Drawing Name:
 Streetscape sheet 04

Scale: 1:200 @ A1, 1:400 @ A3

Date: 02-08-2010

Drawn: NML
 Checked: NML
 Approved: NML
 Drawing Number: SM10-044
 Issue: LA03B-01.04 A

