



COMMUNITY CENTRE ROOF PLAN 1:100

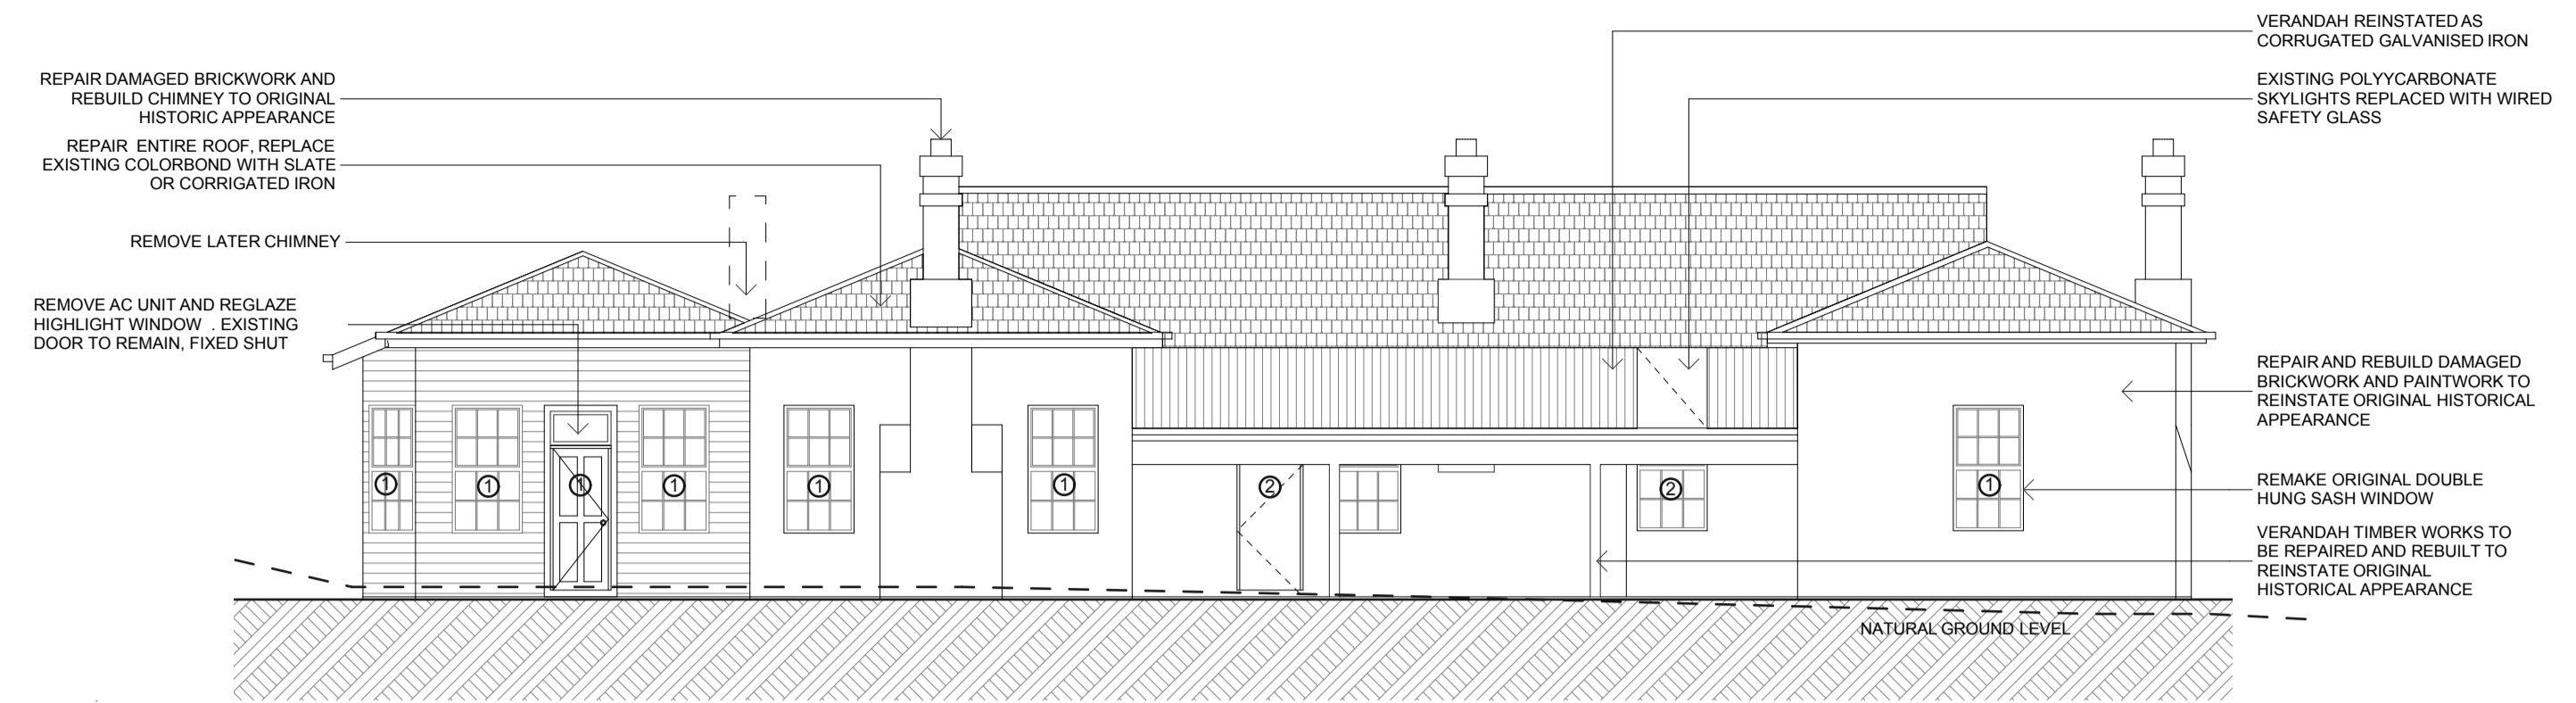


COMMUNITY CENTRE ELEVATION A 1:100

**LEGEND**


CL	Ceiling Level
DP	Downpipe
FG	Fixed Glass
FL	Floor Level
FP	Fire Place
FR	Freezer
GFL	Garage Floor Level
HWS	Hot Water Service
MB	Meter Box
OG	Obscure Glazing
REF	Refrigerator
SD	Sliding Door
SPR	Spreader
WM	Washing Machine

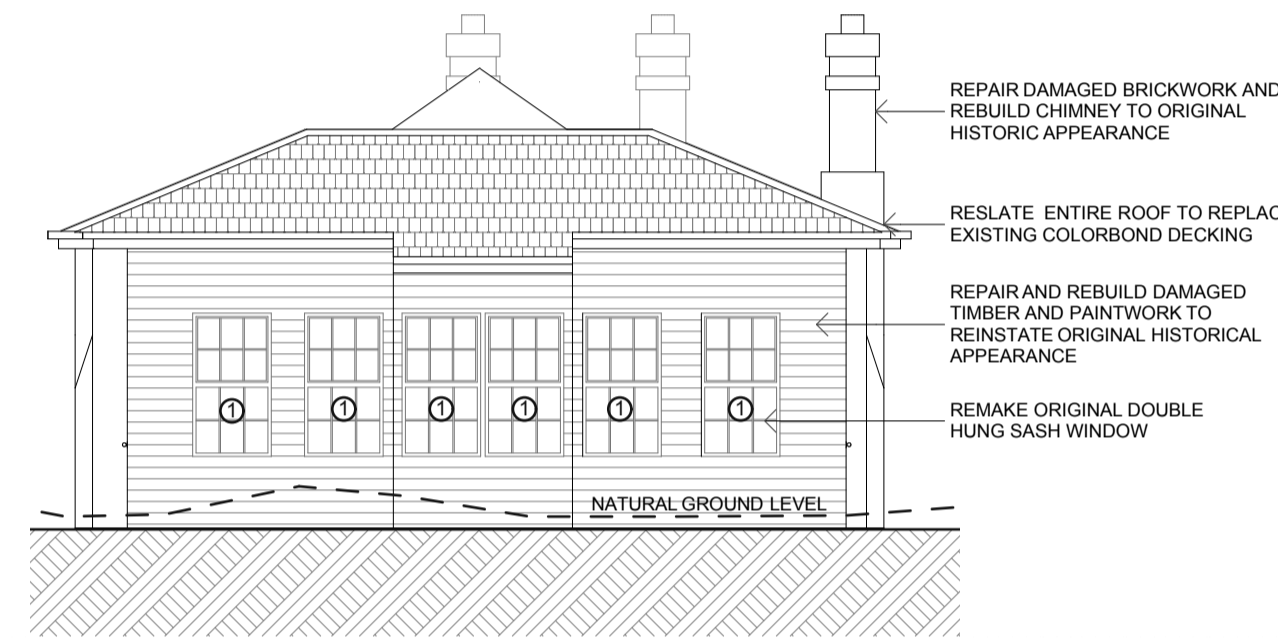


COMMUNITY CENTRE ELEVATION B 1:100

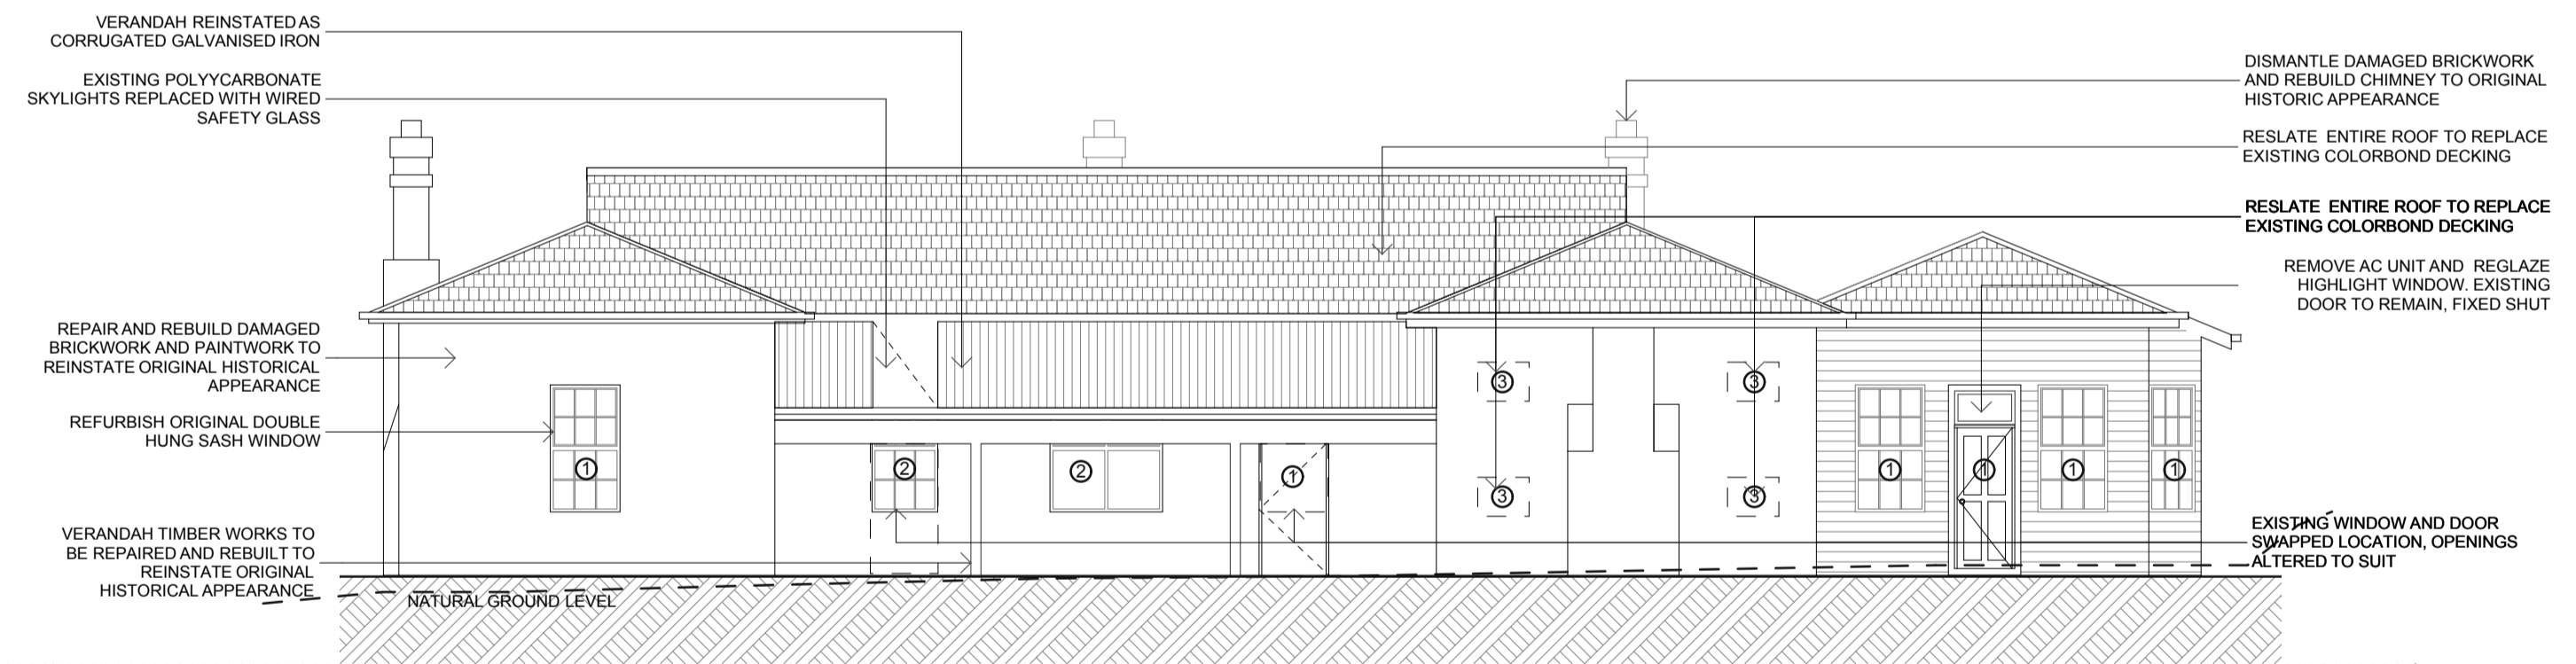

COMMUNITY CENTRE ELEVATION C 1:100

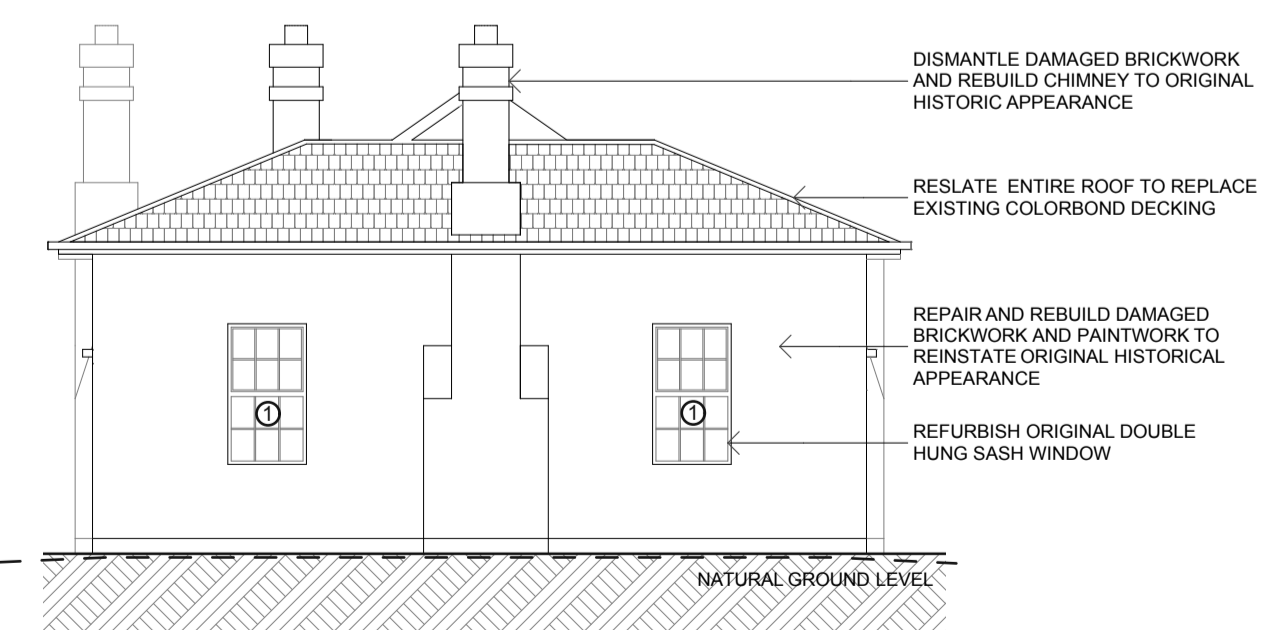

COMMUNITY CENTRE ELEVATION D 1:100

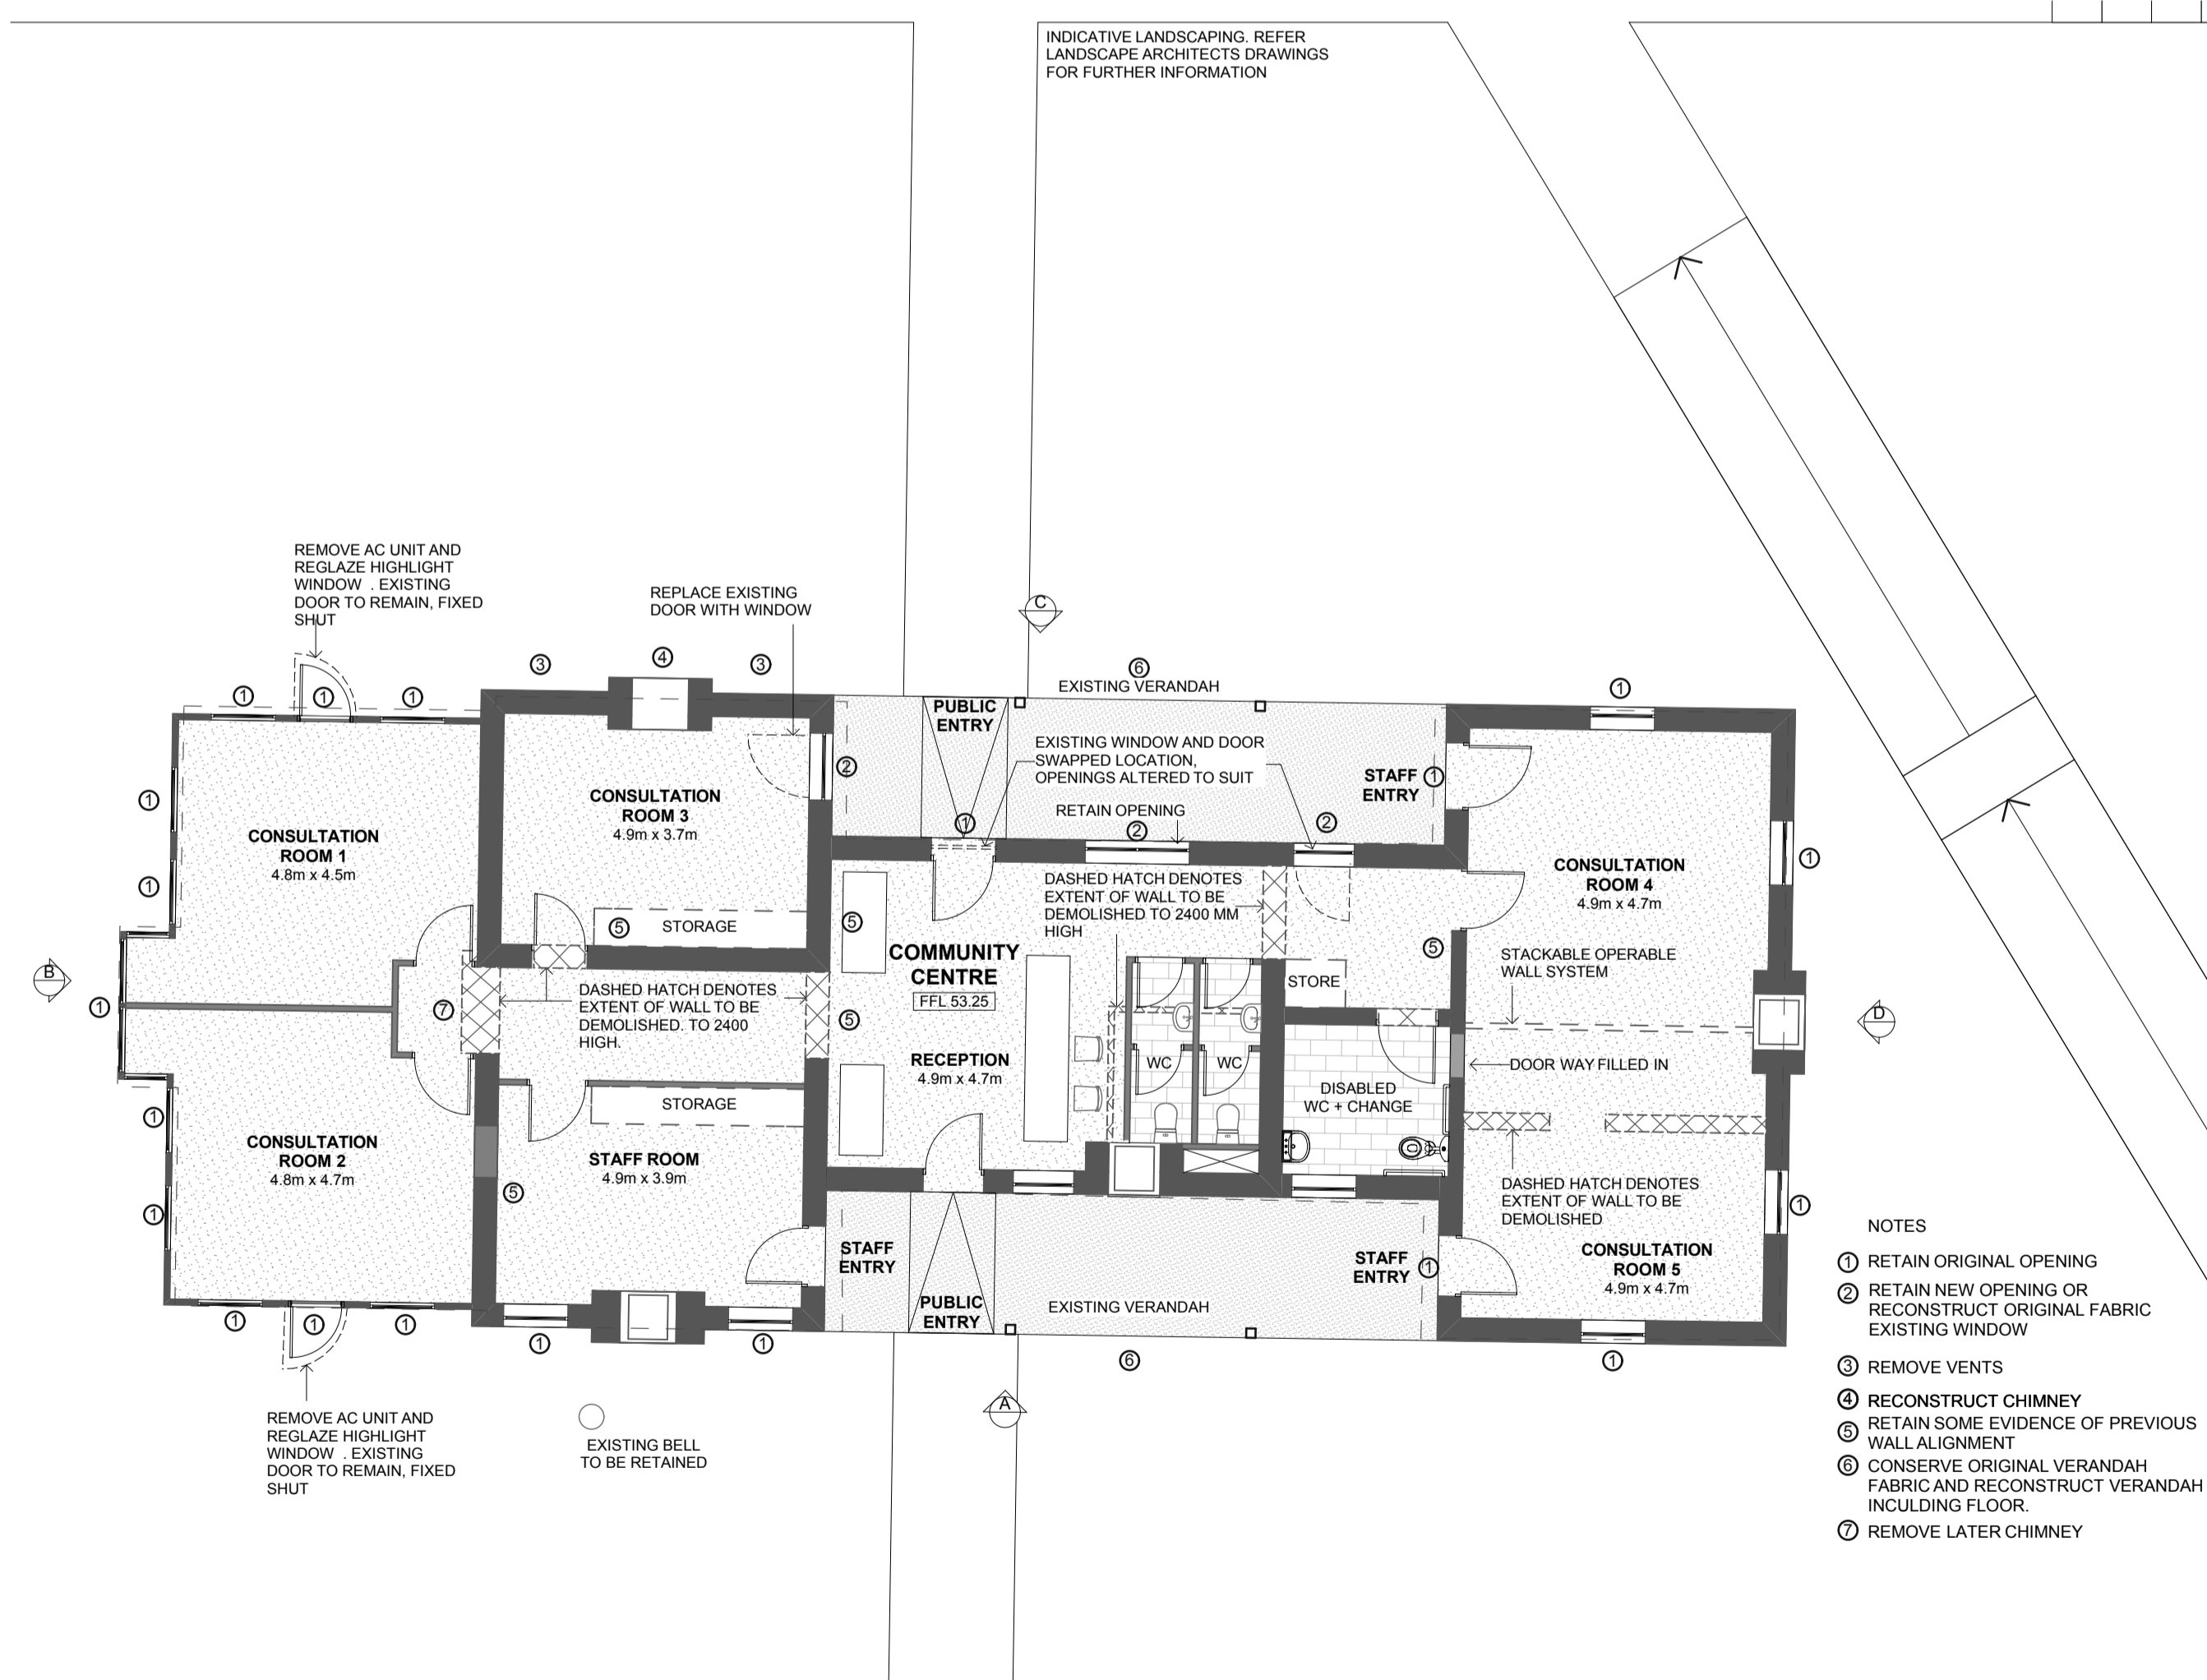

COMMUNITY CENTRE LOWER FLOOR PLAN 1:100

- NOTES**
- ① RETAIN ORIGINAL OPENING
  - ② RETAIN NEW OPENING OR RECONSTRUCT ORIGINAL FABRIC EXISTING WINDOW
  - ③ REMOVE VENTS
  - ④ RECONSTRUCT CHIMNEY
  - ⑤ RETAIN SOME EVIDENCE OF PREVIOUS WALL ALIGNMENT
  - ⑥ CONSERVE ORIGINAL VERANDAH FABRIC AND RECONSTRUCT VERANDAH INCLUDING FLOOR.
  - ⑦ REMOVE LATER CHIMNEY



© dko Architecture Pty Ltd  
Except as allowed under copyright act, no part of this drawing may be reproduced or otherwise used without written permission of dko Architecture.

Architect  
**dko architecture (Victoria) pty ltd**  
Level 2, 358 Lonsdale Street  
Melbourne, Victoria, 3000, AUS  
T +61 3 9670 3088 / F +61 3 9670 3054  
[www.dko.com.au](http://www.dko.com.au) / [info@dko.com.au](mailto:info@dko.com.au)

**NOTES**  
Builder/Contractor shall verify job dimensions before any job commences. Figure dimensions take precedence over drawings and job dimensions. All shop drawings shall be submitted to the Architect/Consultant, and manufacture shall not commence prior to return of inspected shop drawings by the Architect/Consultant.

ABN: 61 413 781 636

Rev	Description	By	Date	Client Details
3	Town Planning Issue	NK	10/02/2010	Walker Corporation

Project  
**KEW STAGE 3A HOUSING**  
KEW MELBOURNE VIC, 3184

Drawing  
**Stage 3a Town Planning Heritage Core (Community Centre)**  
Project Status  
**TOWN PLANNING**  
Scale 1:100 (B-A)

Project Number  
**00010409**

Drawn: RM Checked: MLL  
Drawing Number  
**ARHER.BB3.24.01**

ISSUED FOR TOWN PLANNING