



HEALTH + WELLBEING CENTRE ROOF PLAN 1:100

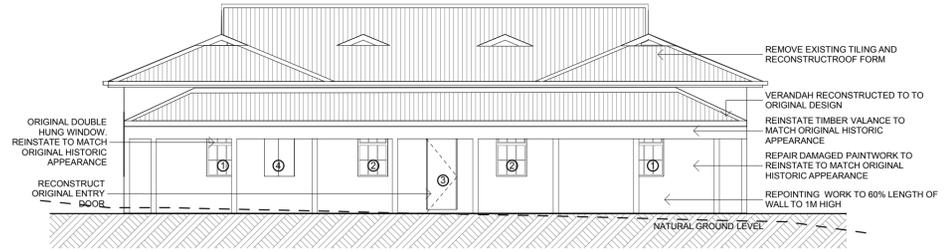


HEALTH + WELLBEING CENTRE ELEVATION A 1:100

LEGEND


CL	Ceiling Level
DP	Downpipe
FG	Fixed Glass
FL	Floor Level
FP	Fire Place
FR	Freezer
GFL	Garage Floor Level
HWS	Hot Water Service
MB	Meter Box
OG	Obscure Glazing
REF	Refrigerator
SD	Sliding Door
SPR	Spreader
WM	Washing Machine

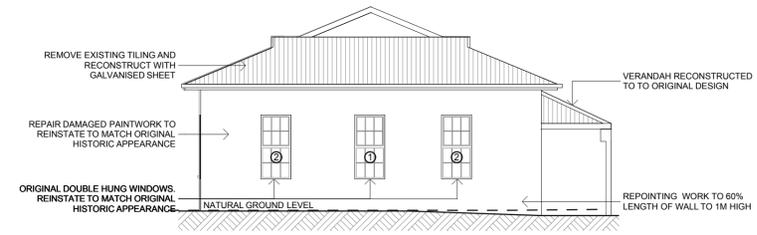


HEALTH + WELLBEING CENTRE ELEVATION B 1:100

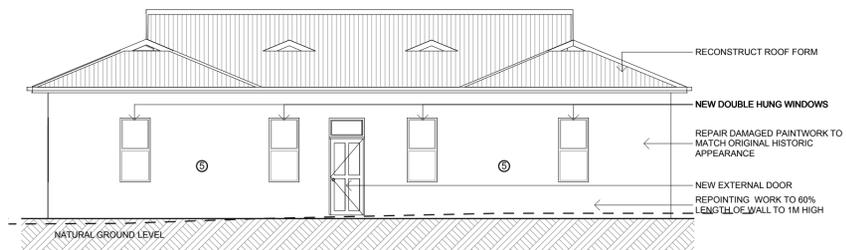

HEALTH + WELLBEING CENTRE ELEVATION C 1:100

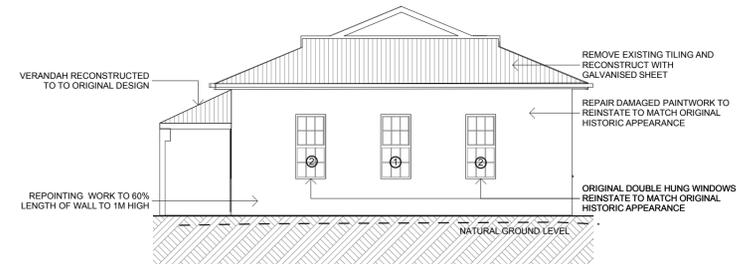

HEALTH + WELLBEING CENTRE ELEVATION D 1:100

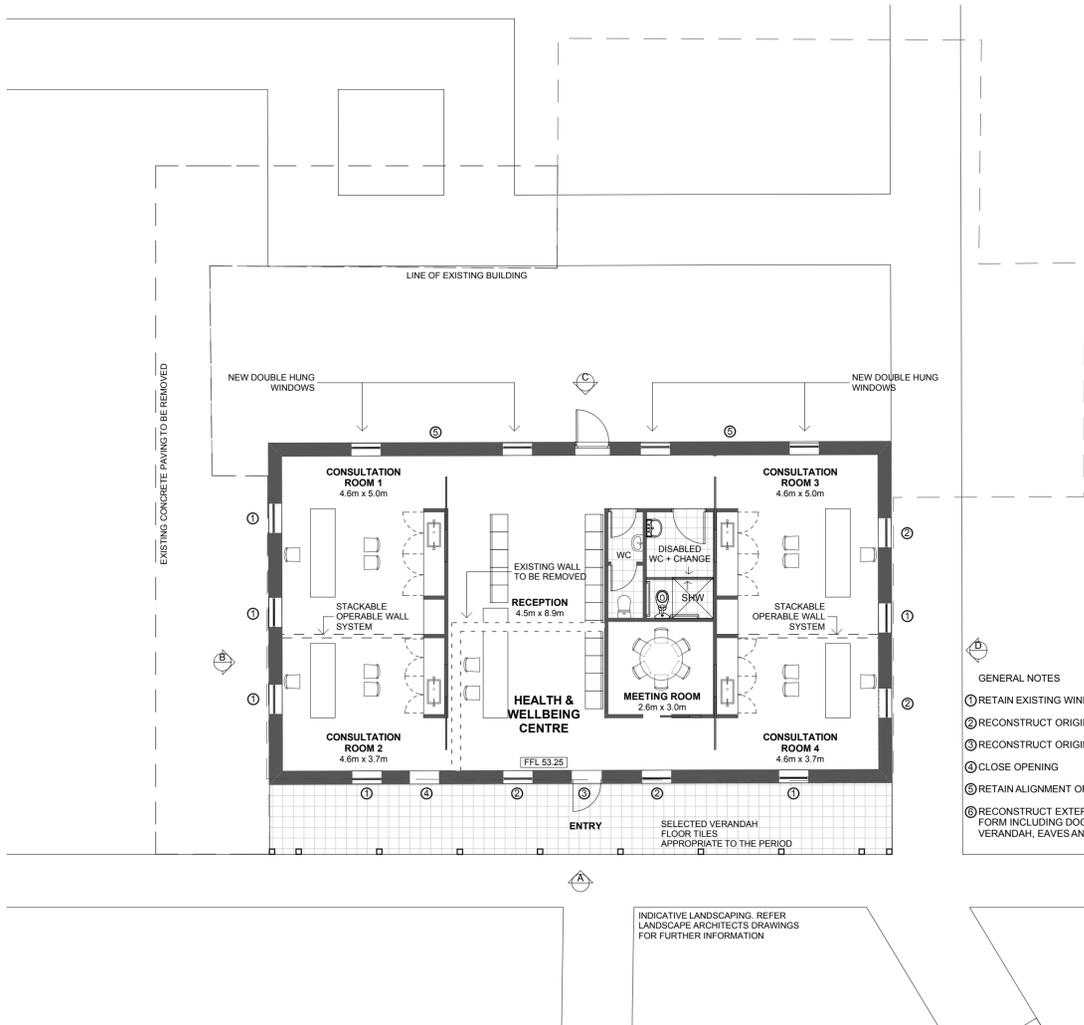

HEALTH + WELLBEING CENTRE LOWER FLOOR PLAN 1:100

- GENERAL NOTES**
- ① RETAIN EXISTING WINDOW
 - ② RECONSTRUCT ORIGINAL WINDOW
 - ③ RECONSTRUCT ORIGINAL DOOR
 - ④ CLOSE OPENING
 - ⑤ RETAIN ALIGNMENT OF 1887 WALL
 - ⑥ RECONSTRUCT EXTERNAL FABRIC AND FORM INCLUDING DOORS AND VERANDAH, EAVES AND ROOF FORM

ISSUED FOR TOWN PLANNING



© dko Architecture Pty Ltd
Except as allowed under copyright act, no part of this drawing may be reproduced or otherwise used without written permission of dko Architecture.

NOTES
Builder/Contractor shall verify job dimensions before any job commences. Figure dimensions take precedence over drawings and job dimensions. All shop drawings shall be submitted to the Architect/Consultant, and manufacture shall not commence prior to return of inspected shop drawings by the Architect/Consultant.

Architect
dko architecture (Victoria) pty ltd
Level 2, 358 Lonsdale Street
Melbourne, Victoria, 3000, AUJ
T +61 3 9670 3088 / F +61 3 9670 3054
www.dko.com.au / info@dko.com.au
ABN: 61 431 781 636

Project
KEW STAGE 3A HOUSING
Kew Melbourne VIC, 3184
Project Status
TOWN PLANNING
Scale: 1:100 (B-A)

Client Details
Walker Corporation

Project Number
00010409

Drawing Number
00010409

Checked
ML

Revision
3



Project
KEW STAGE 3A HOUSING
Kew Melbourne VIC, 3184
Project Status
TOWN PLANNING
Scale: 1:100 (B-A)

Client Details
Walker Corporation

Project Number
00010409

Drawing Number
00010409

Checked
ML

Revision
3

ARHER.BB1.24.01