






LOT 125 ROOF PLAN 1:100

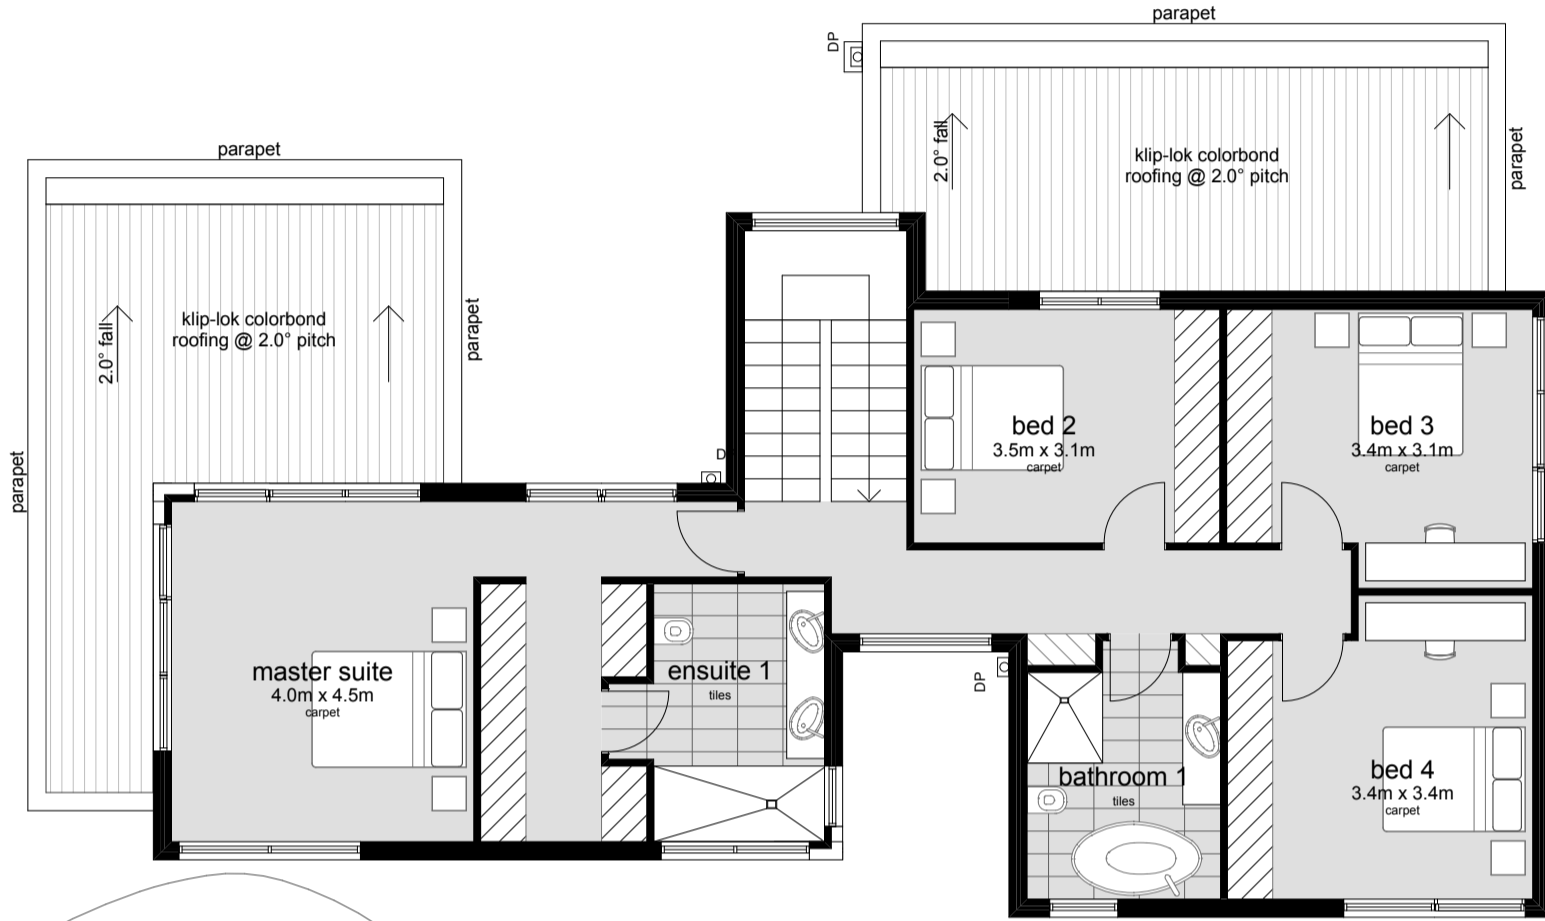

LOT 125 UPPER FLOOR PLAN 1:100

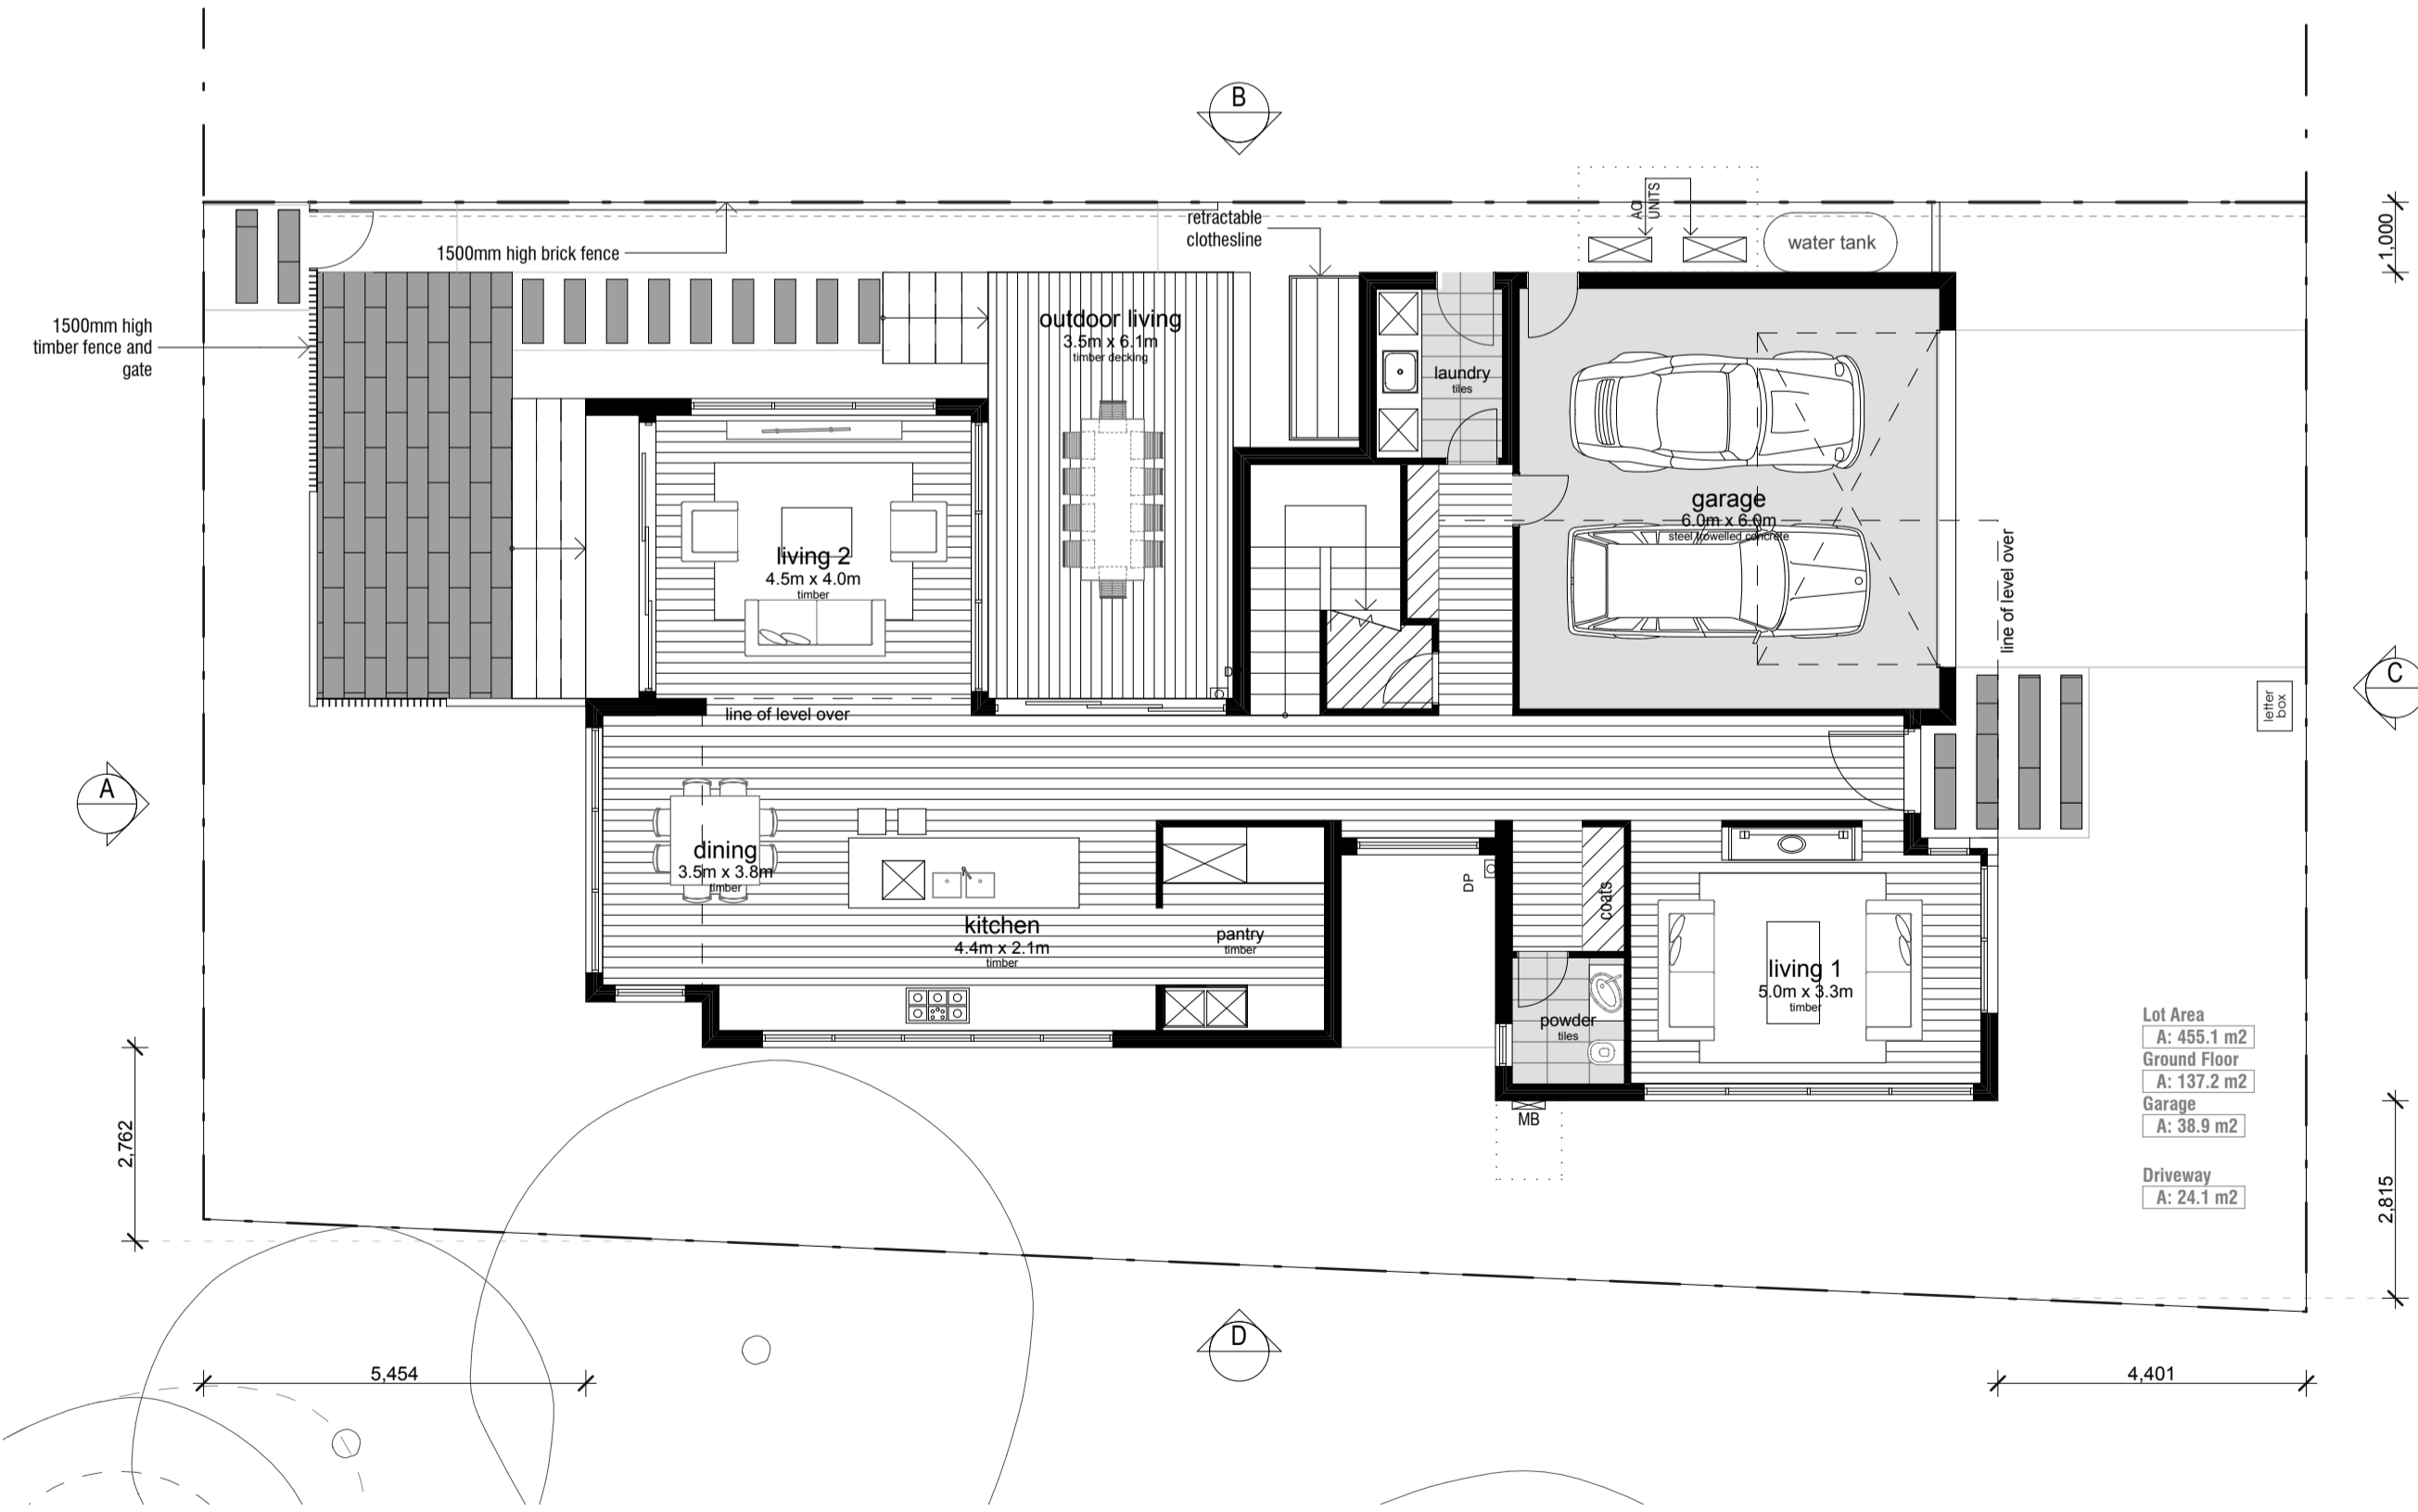


LOT 125 LOWER FLOOR PLAN 1:100

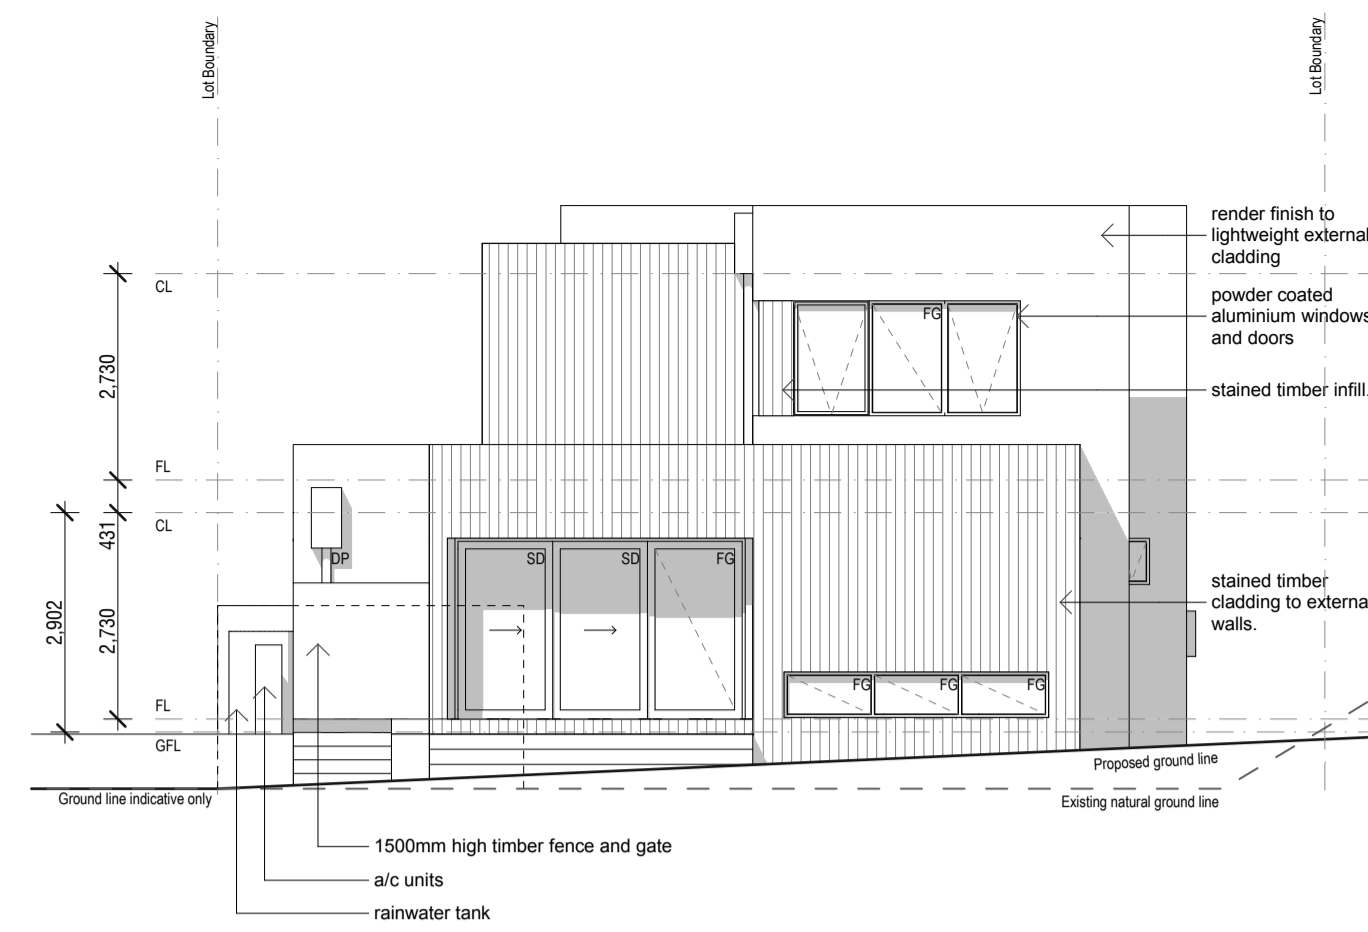


LOT 125 ELEVATION A 1:100



LOT 125 ELEVATION B 1:100

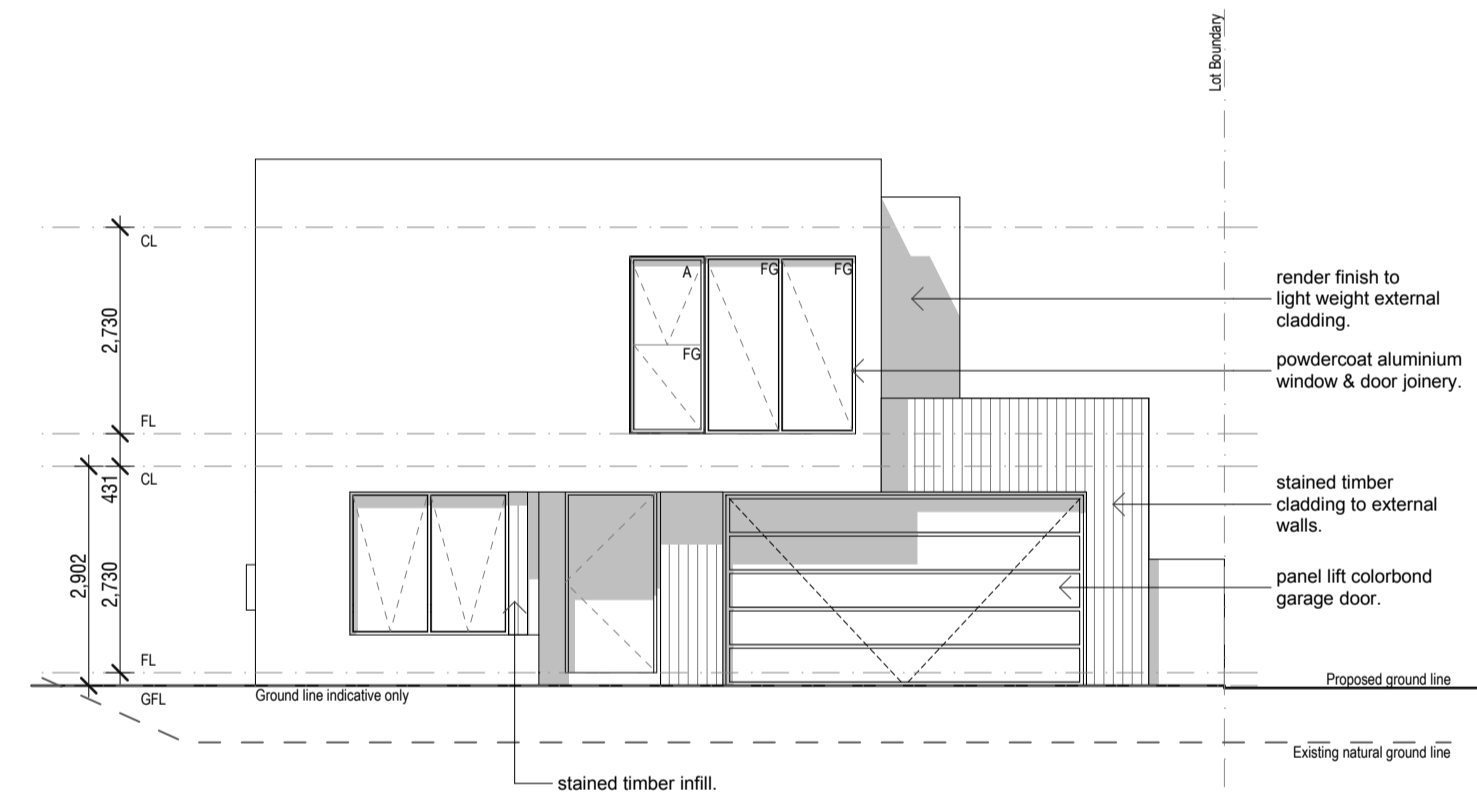



LOT 125 ELEVATION C 1:100

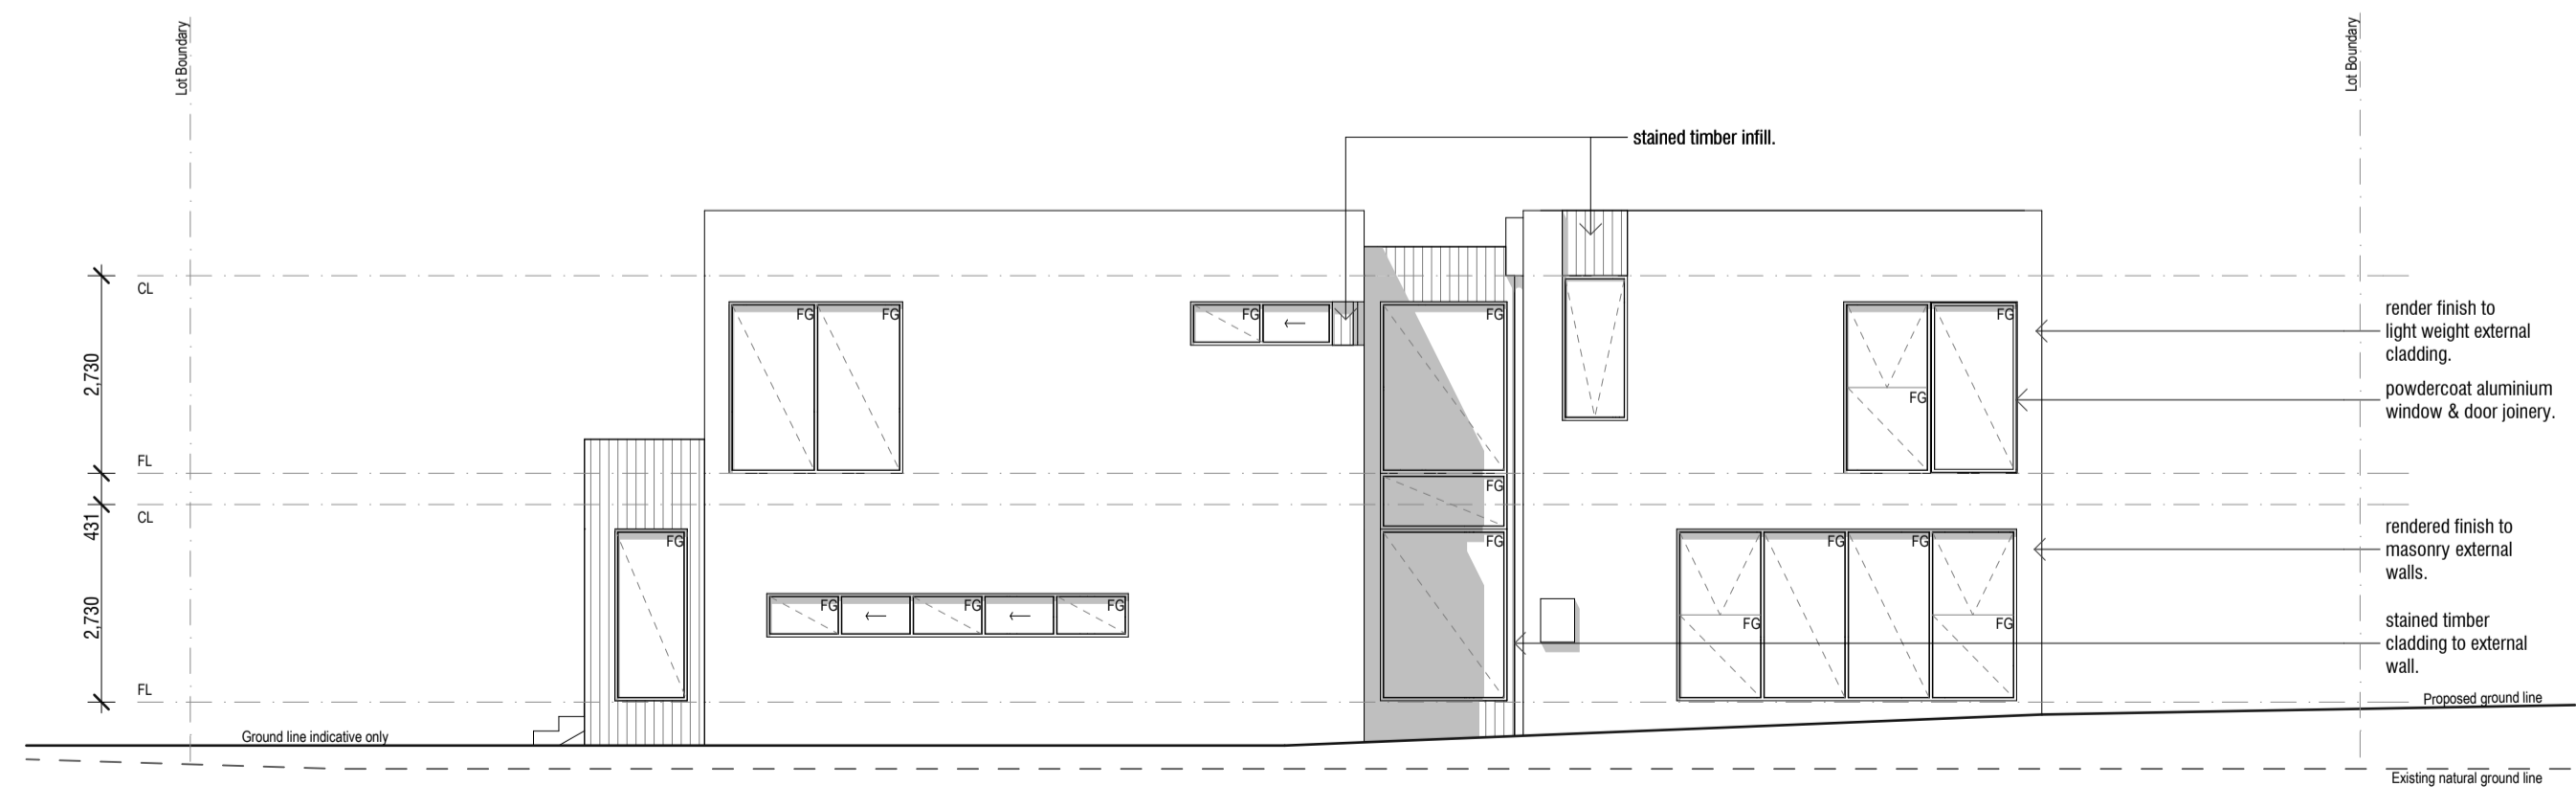

LOT 125 ELEVATION D 1:100





LEGEND

CL	Ceiling Level
DP	Downpipe
FG	Fixed Glass
FL	Floor Level
FP	Fire Place
FR	Freezer
GFL	Garage Floor Level
HWS	Hot Water Service
MB	Meter Box
OG	Obscure Glazing
REF	Refrigerator
SD	Sliding Door
SPR	Spreader
WM	Washing Machine

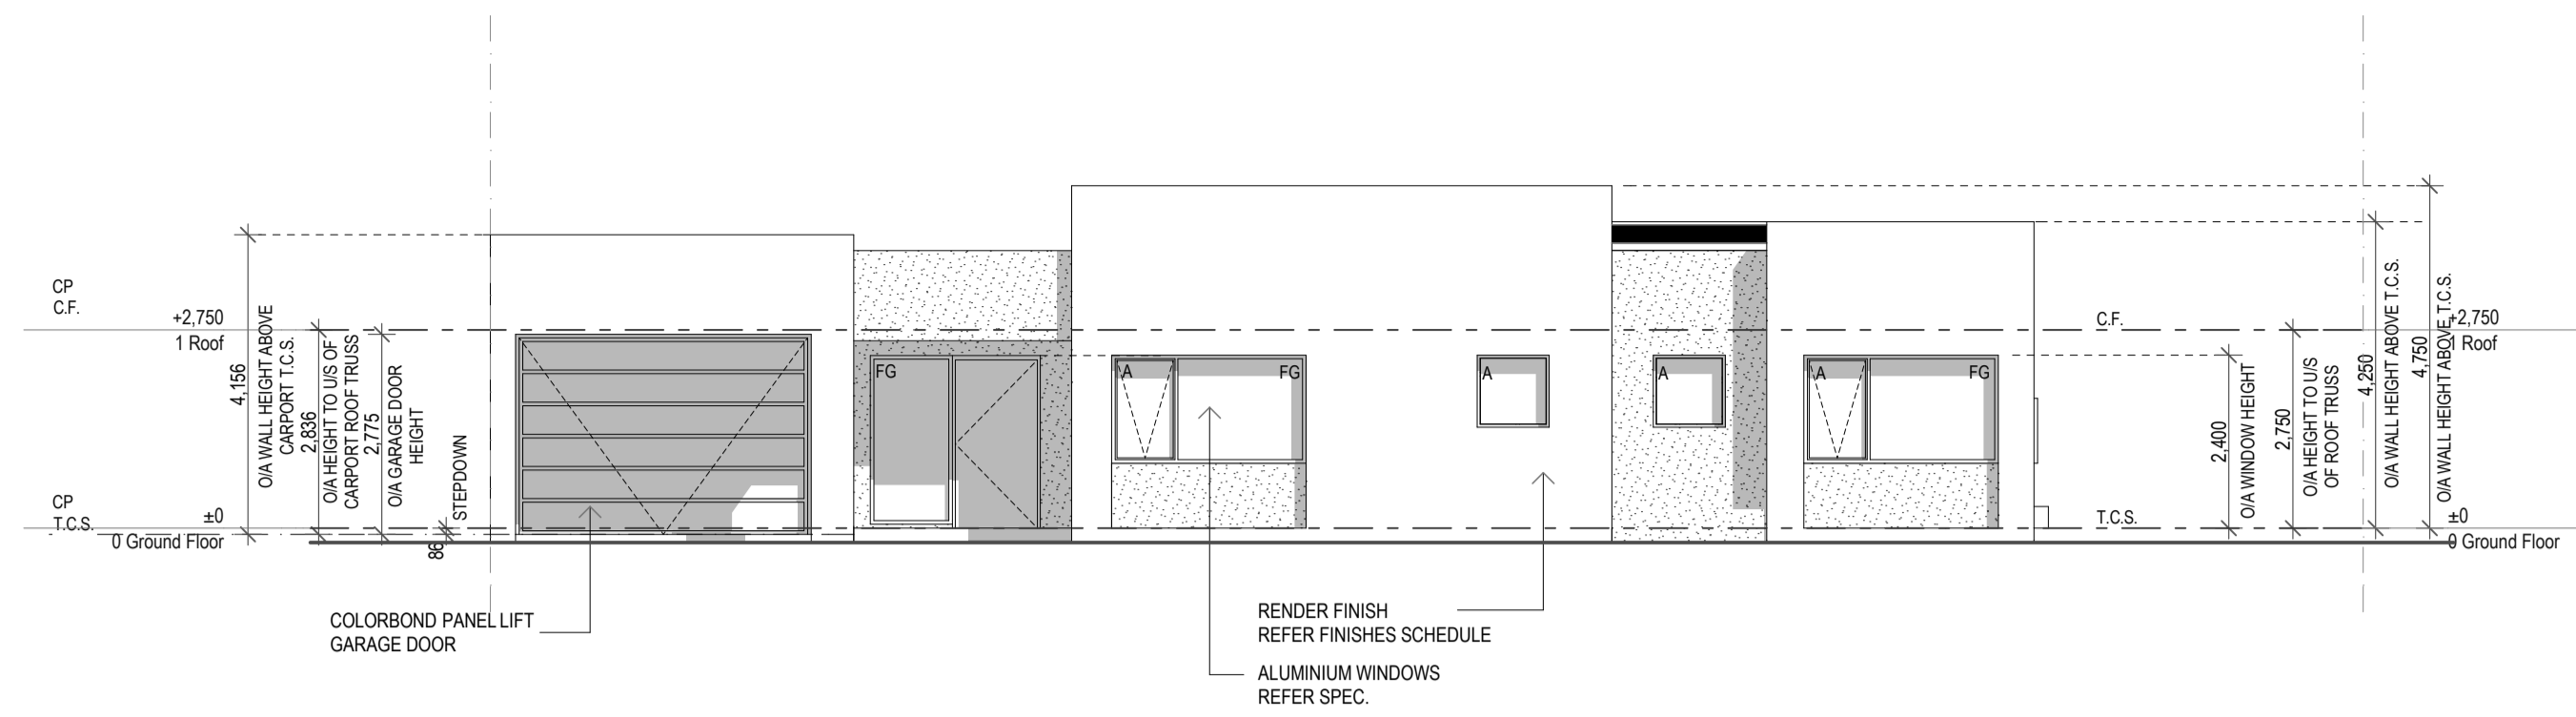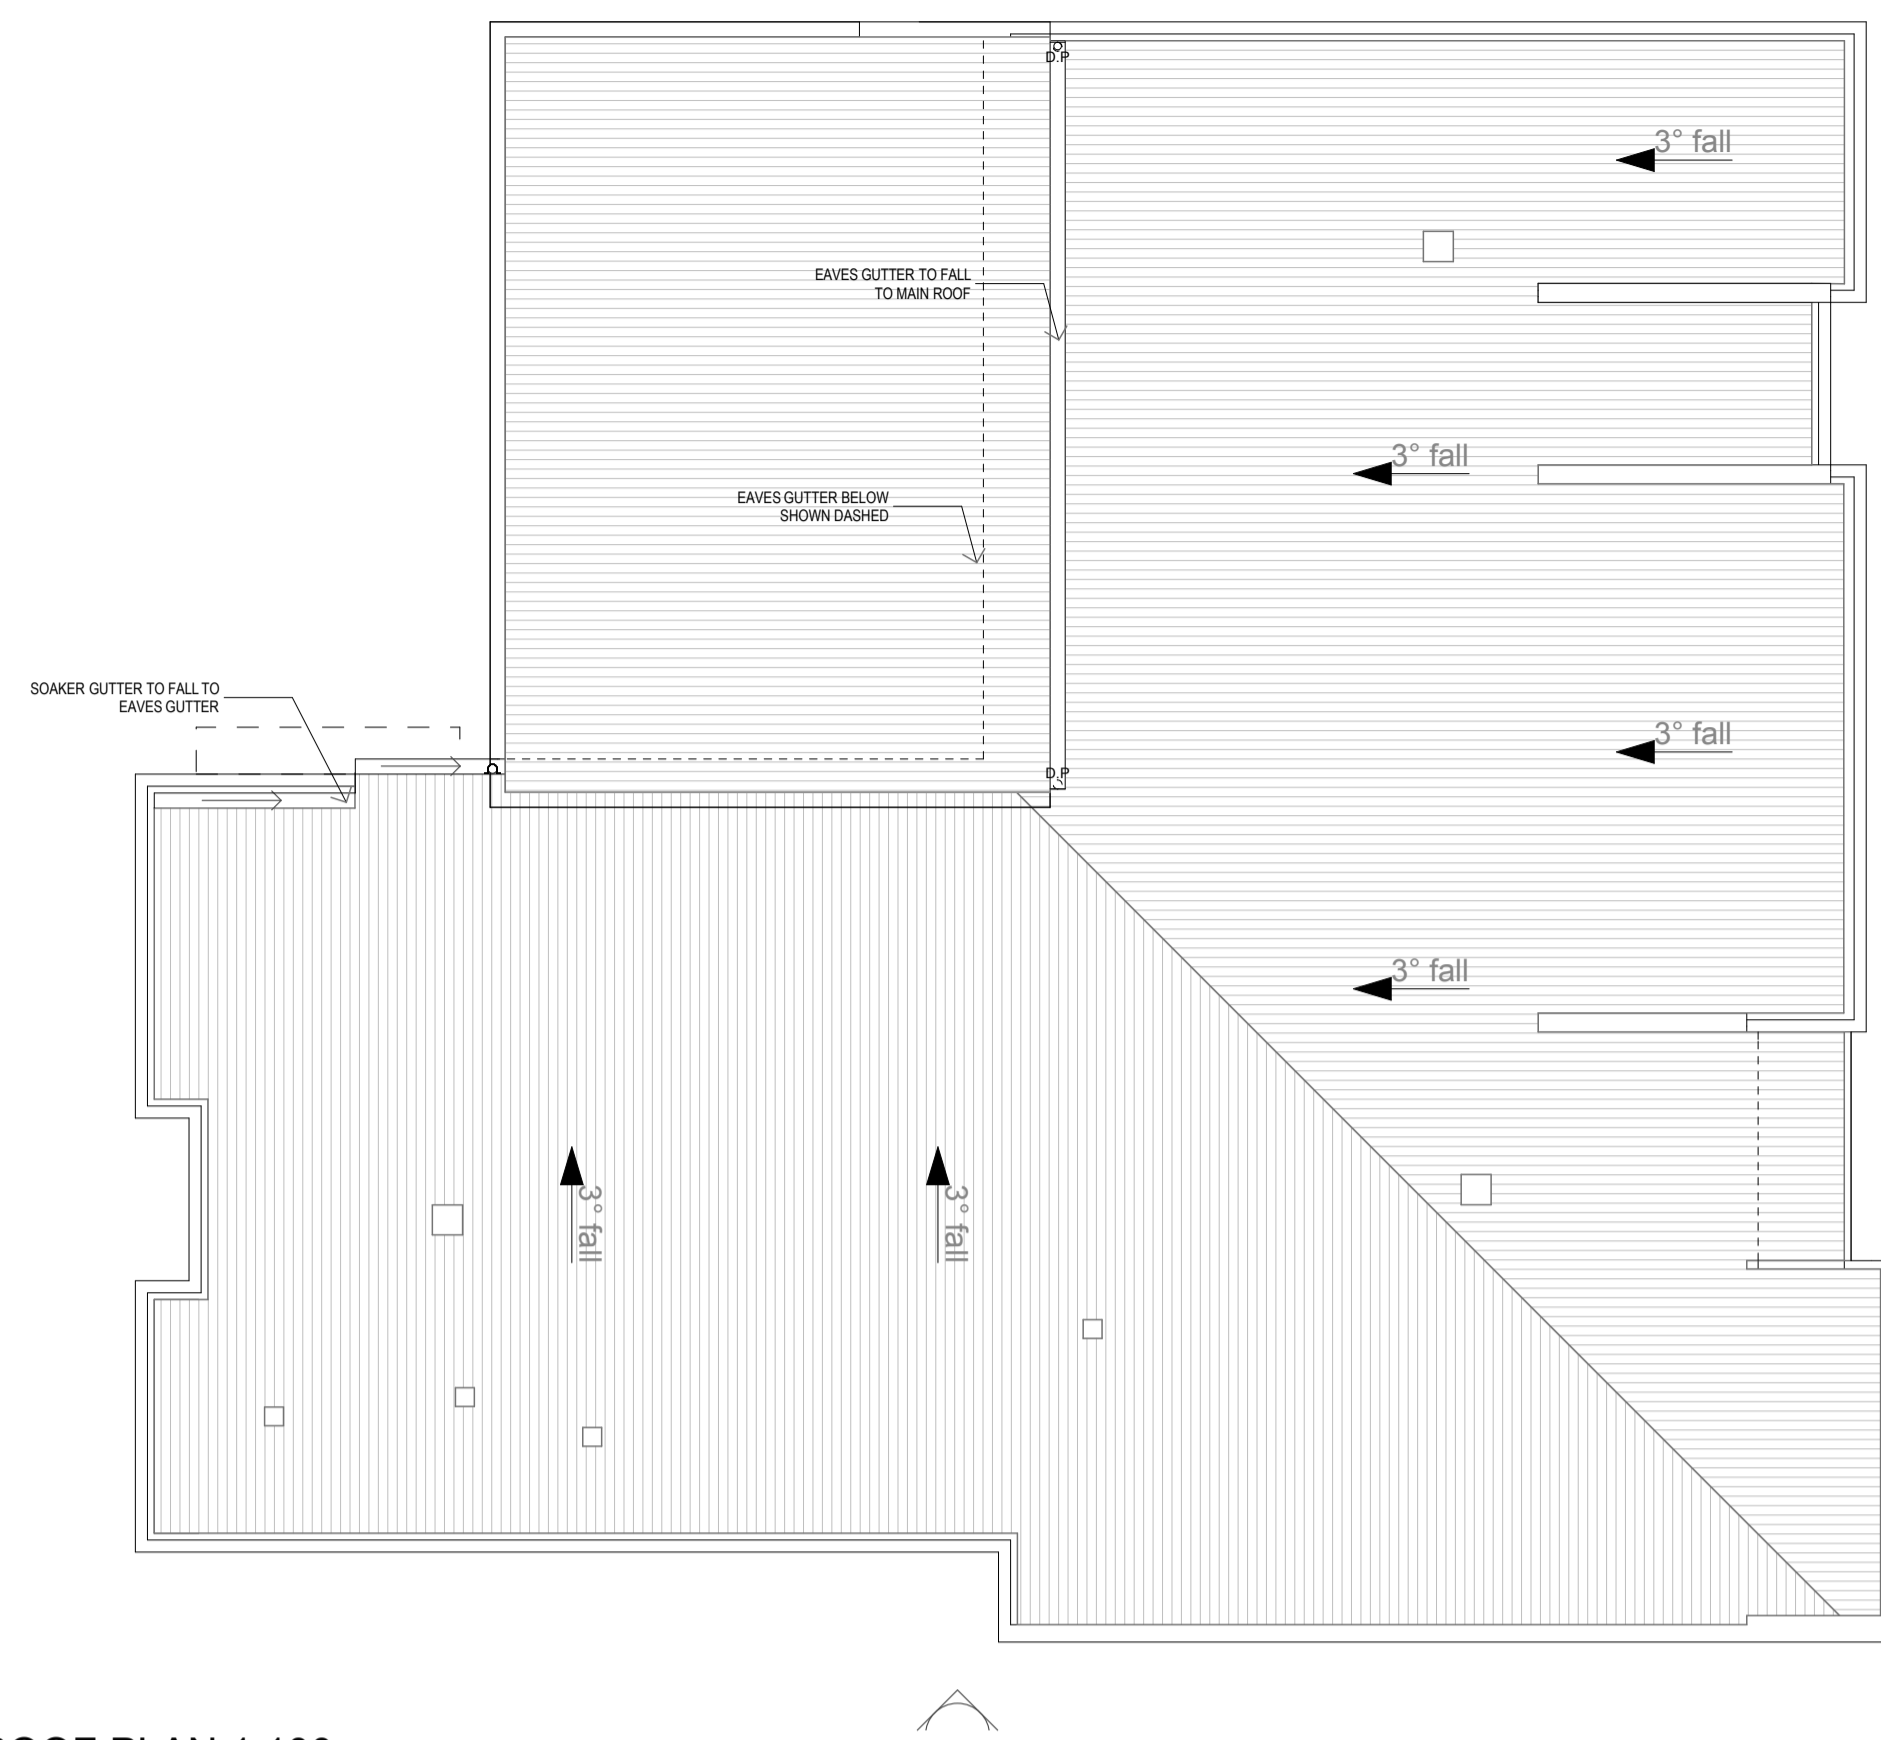

LEGEND

- CL Ceiling Level
- DP Downpipe
- FG Fixed Glass
- FL Floor Level
- FP Fire Place
- FR Freezer
- GFL Garage Floor Level
- HWS Hot Water Service
- MB Meter Box
- OG Obscure Glazing
- REF Refrigerator
- SD Sliding Door
- SPR Spreader
- WM Washing Machine

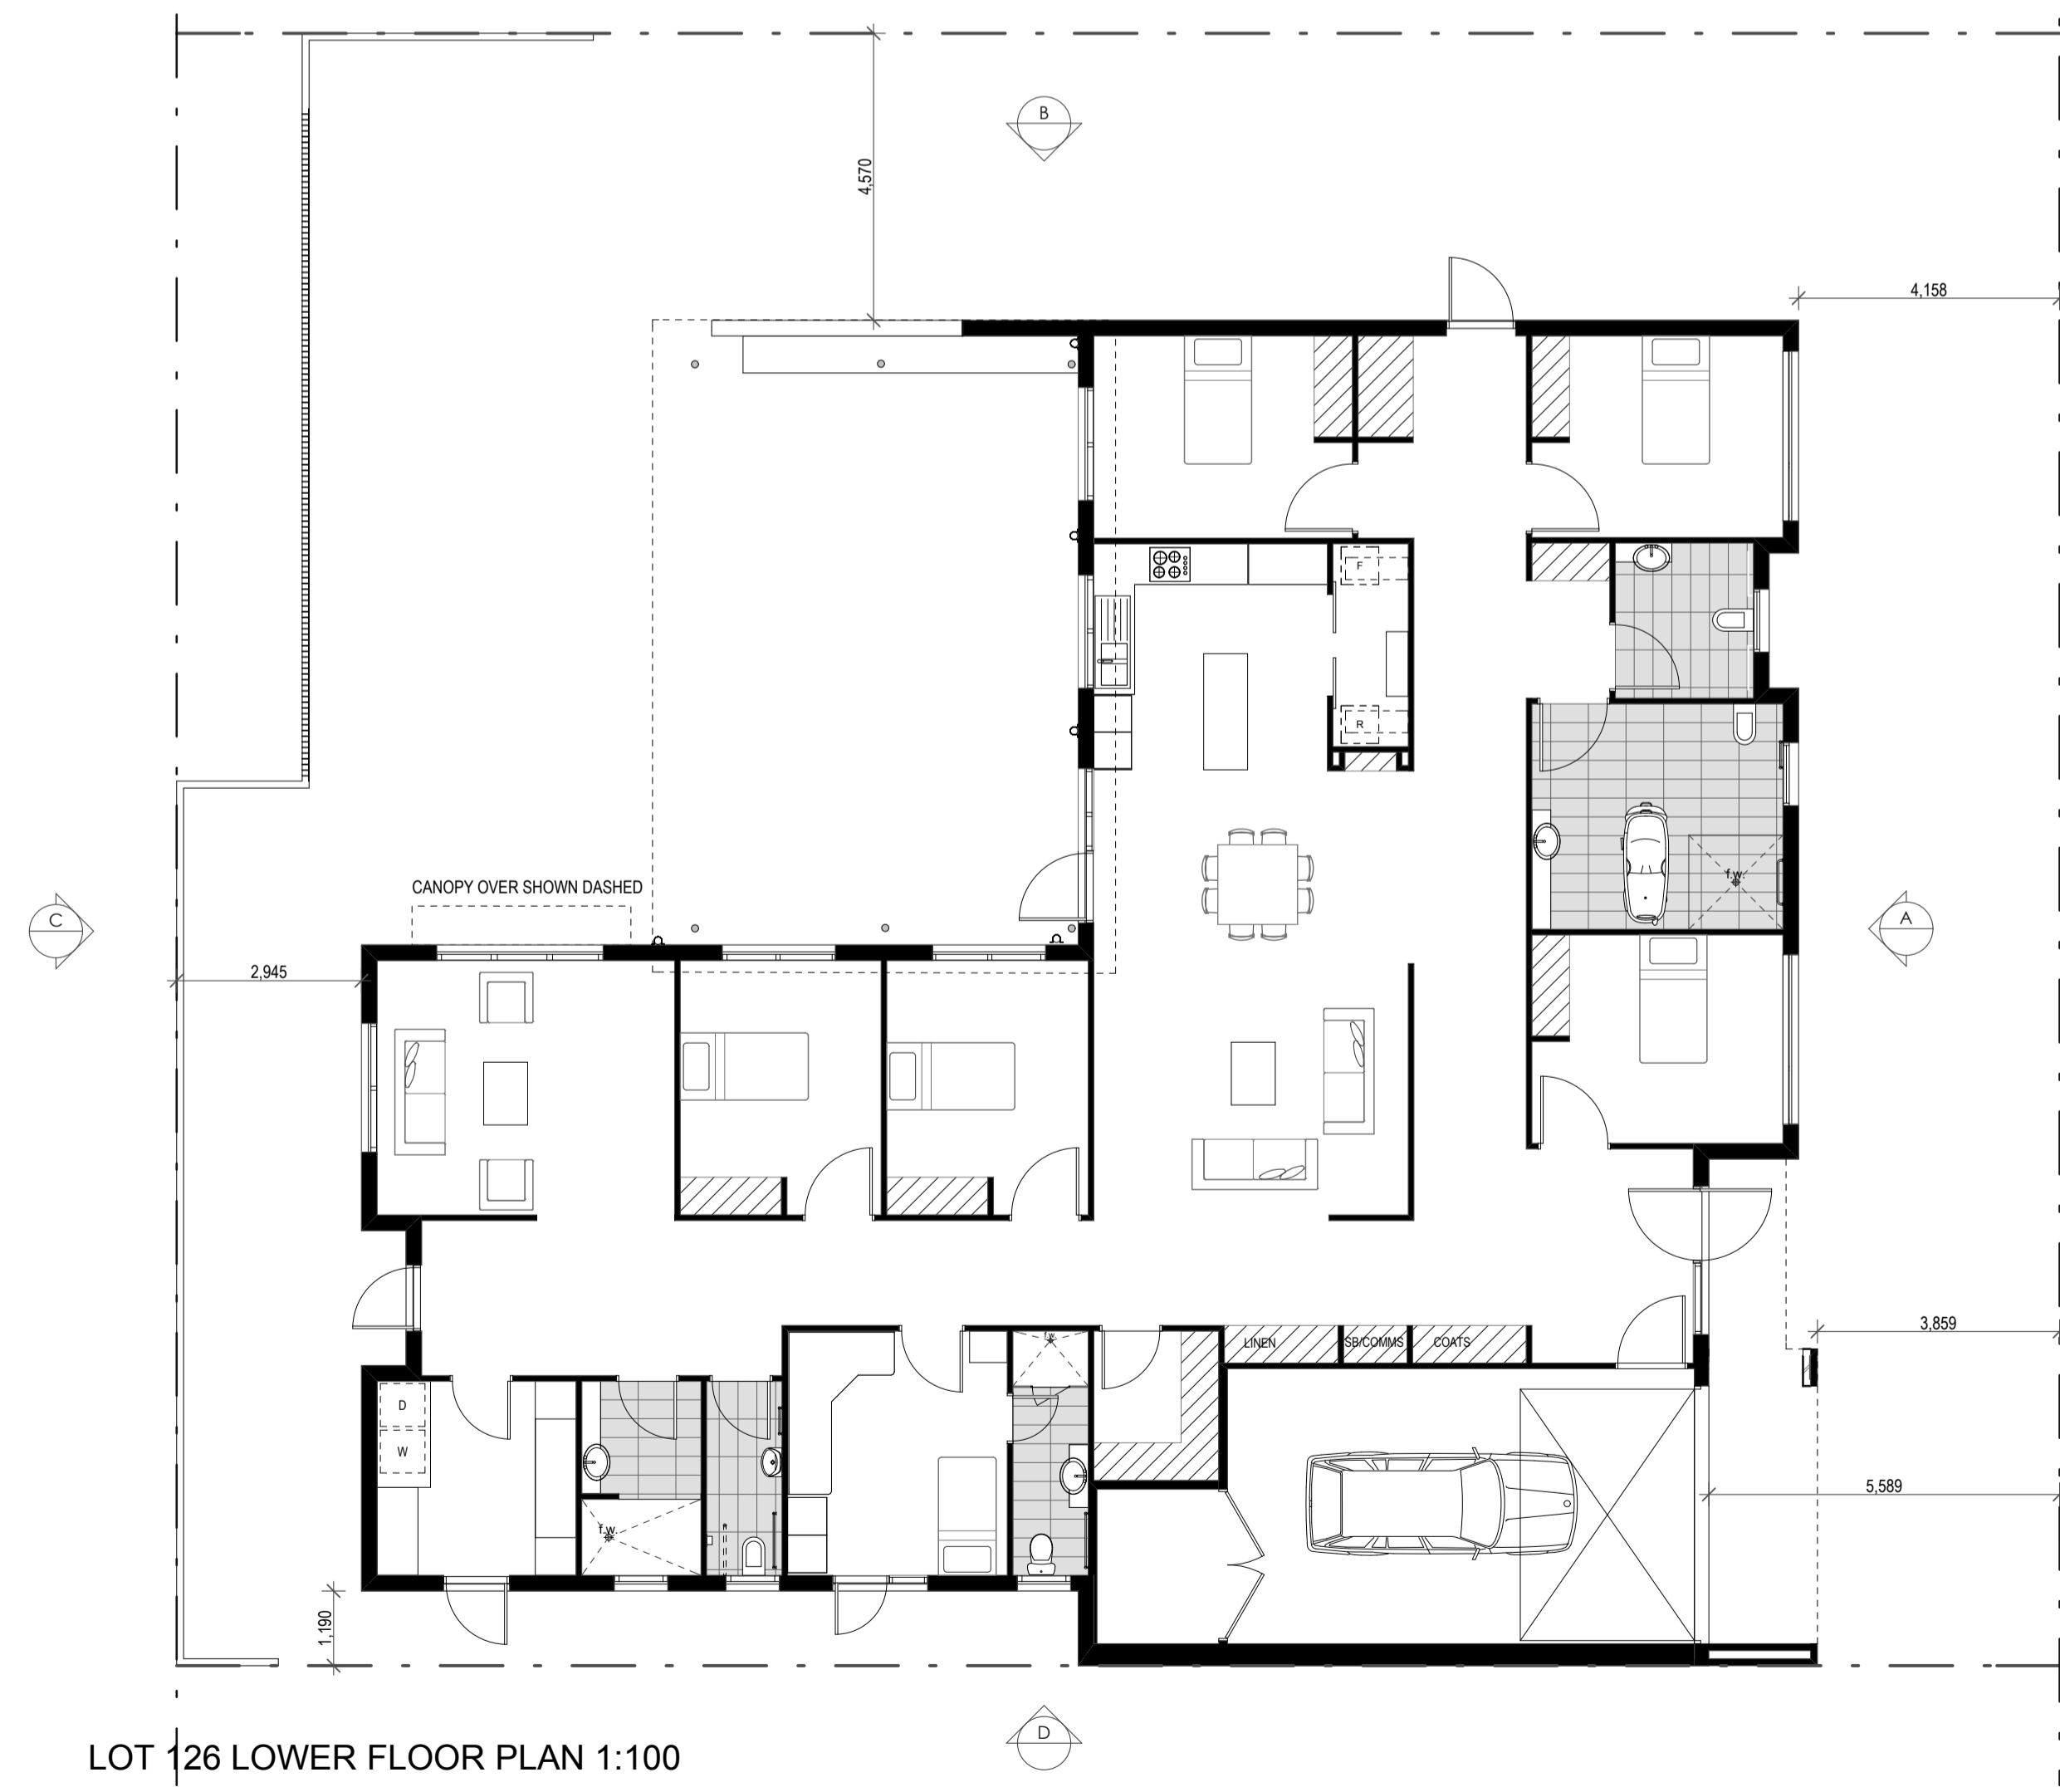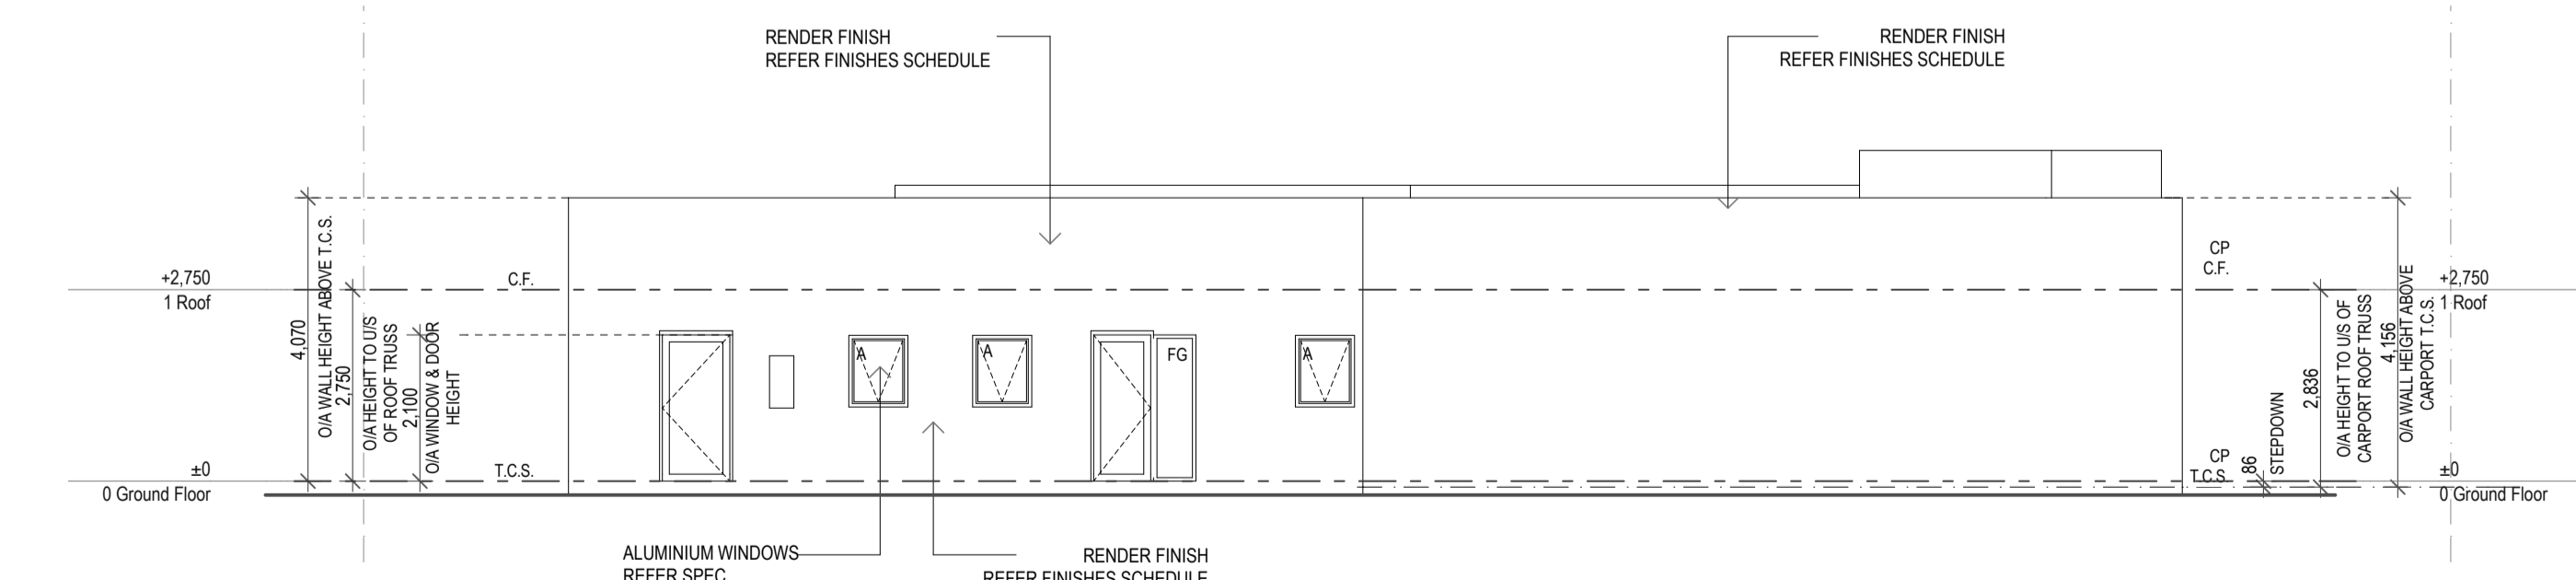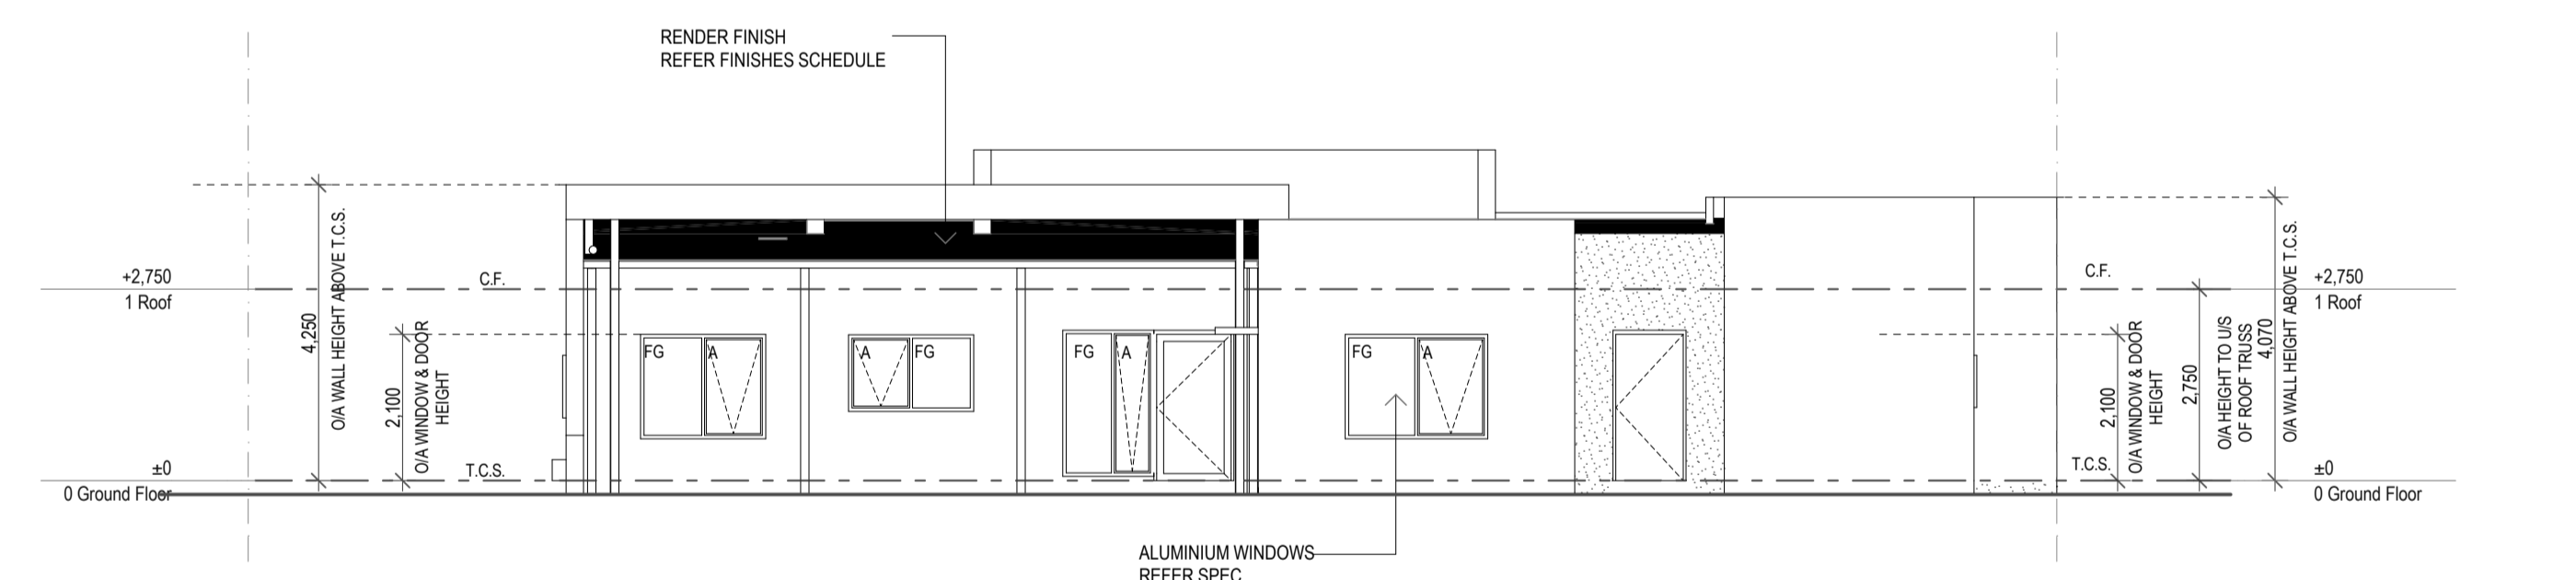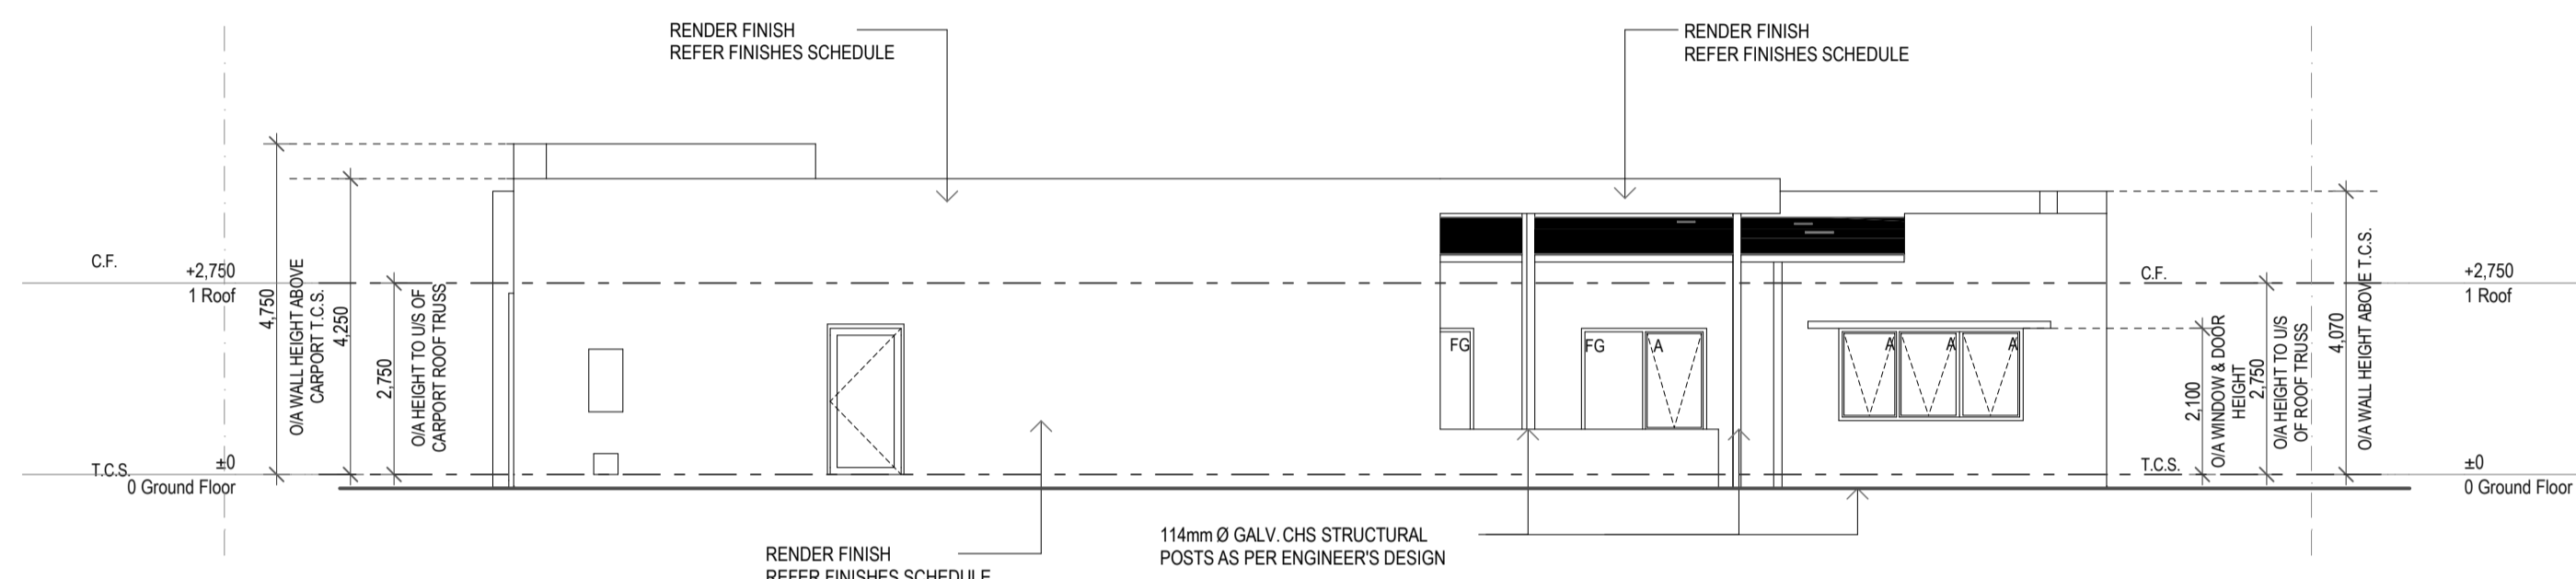


ISSUED FOR TOWN PLANNING


Rev	Description	By	Date	Client Details
3	Town Planning Issue	NK	10/02/2010	Walker Corporation

Project KEW STAGE 3A HOUSING Kew Melbourne VIC, 3184	Drawing Lot 126 (OS21) Project Status TOWN PLANNING Scale 1:100 (B-A)
Project Number 00010409	Drawn: RM Checked: MLL Drawing Number AR03A.126.04.15

NOTES
 Builder/Contractor shall verify job dimensions before any job commences.
 Figure dimensions take precedence over drawings and job dimensions. All shop drawings shall be submitted to the Architect/Consultant, and manufacture shall not commence prior to return of inspected shop drawings by the Architect/Consultant.

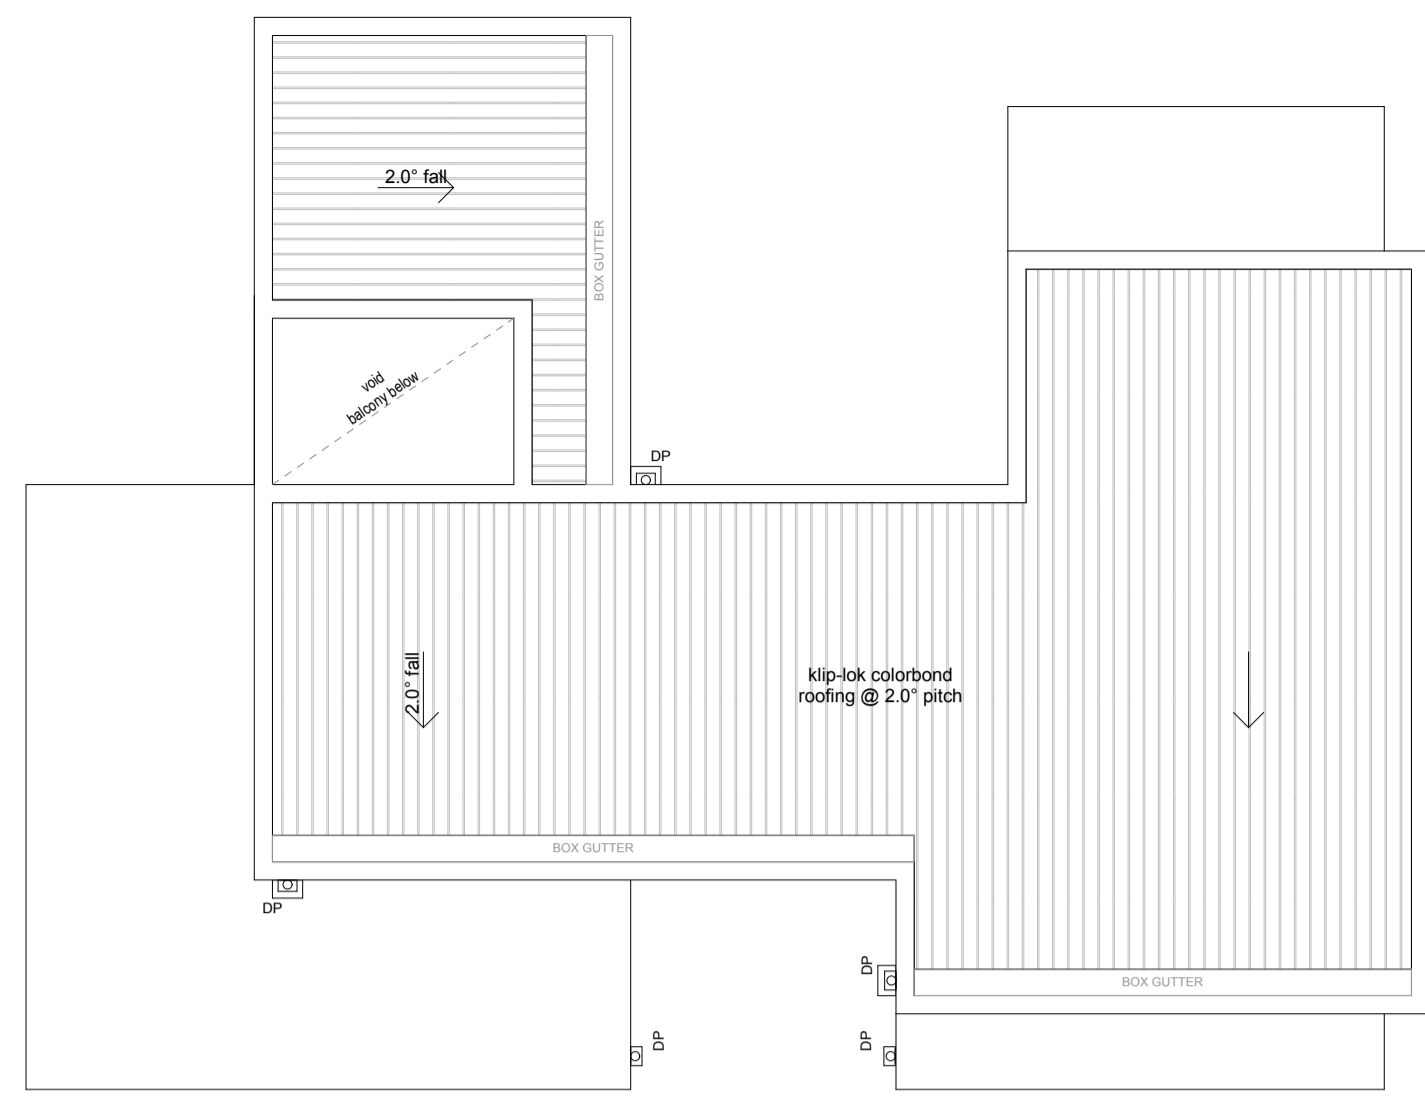


LOT 127 ROOF PLAN 1:100

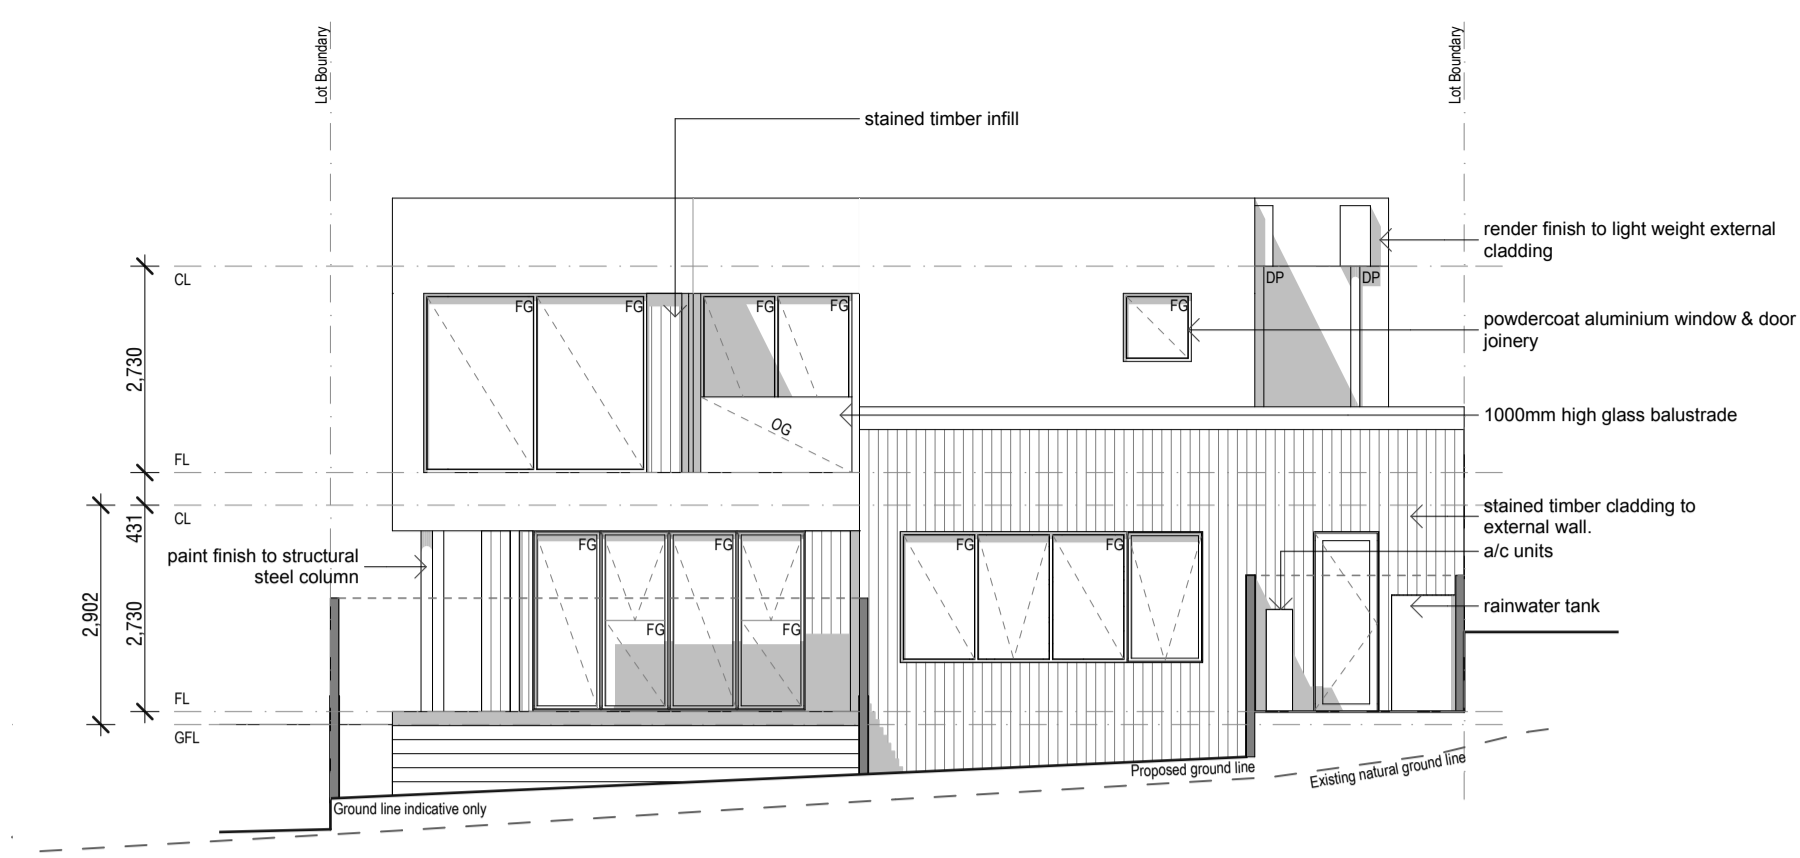


LOT 127 ELEVATION A 1:100

LEGEND


- CL Ceiling Level
- DP Downpipe
- FG Fixed Glass
- FL Floor Level
- FP Fire Place
- FR Freezer
- GFL Garage Floor Level
- HWS Hot Water Service
- MB Meter Box
- OG Obscure Glazing
- REF Refrigerator
- SD Sliding Door
- SPR Spreader
- WM Washing Machine

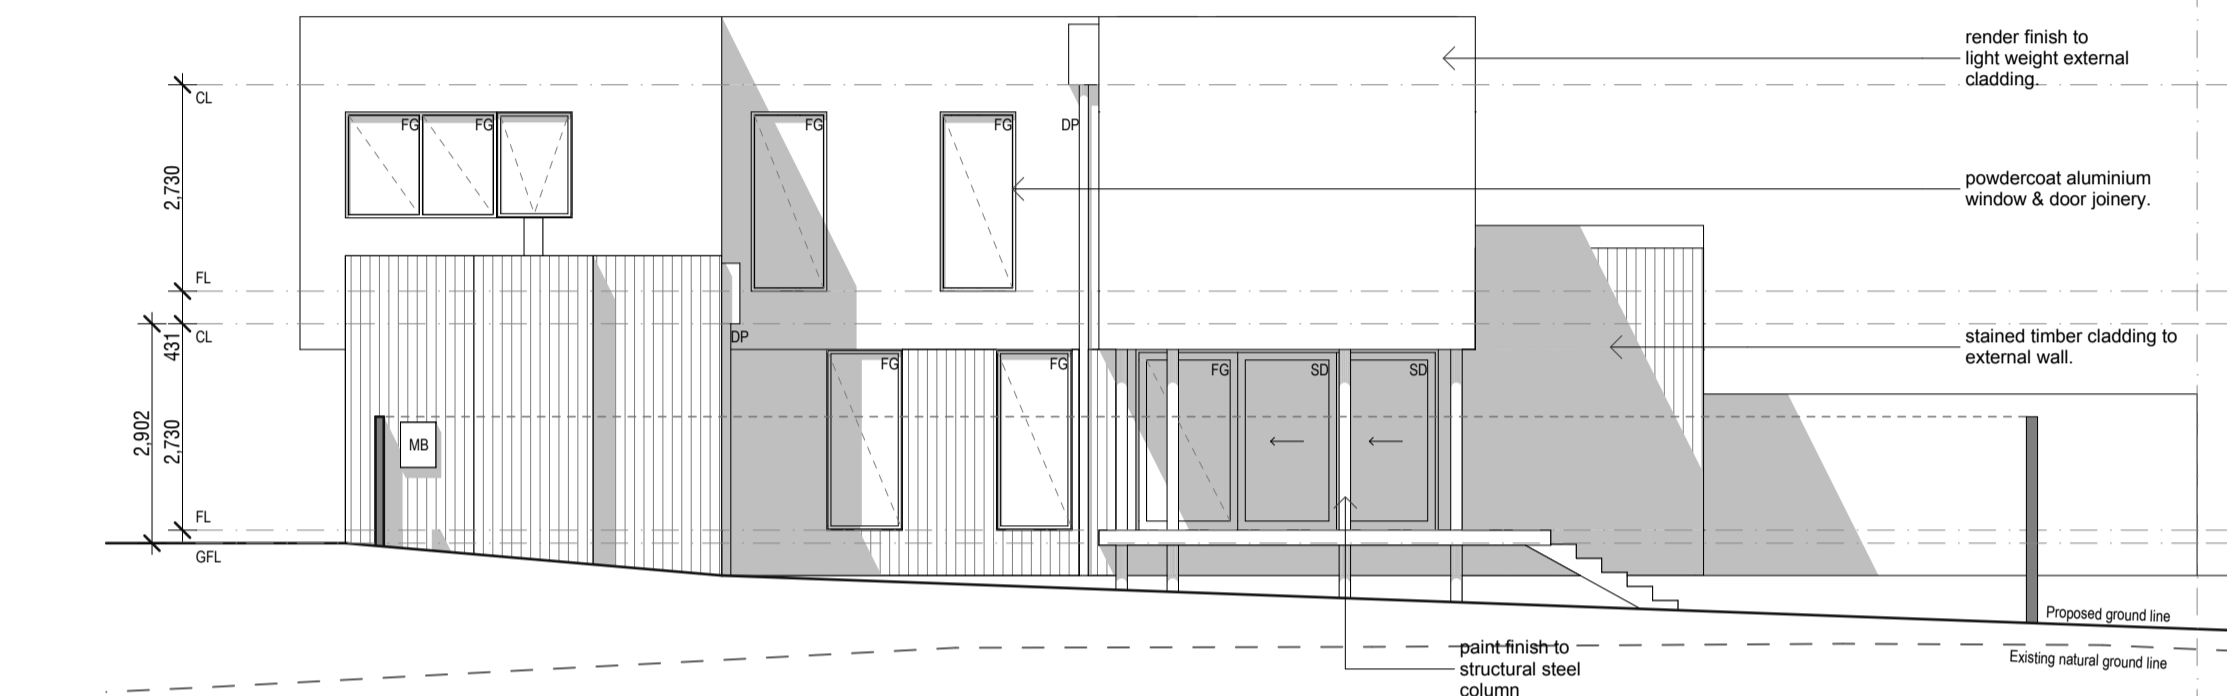


LOT 127 ELEVATION B 1:100

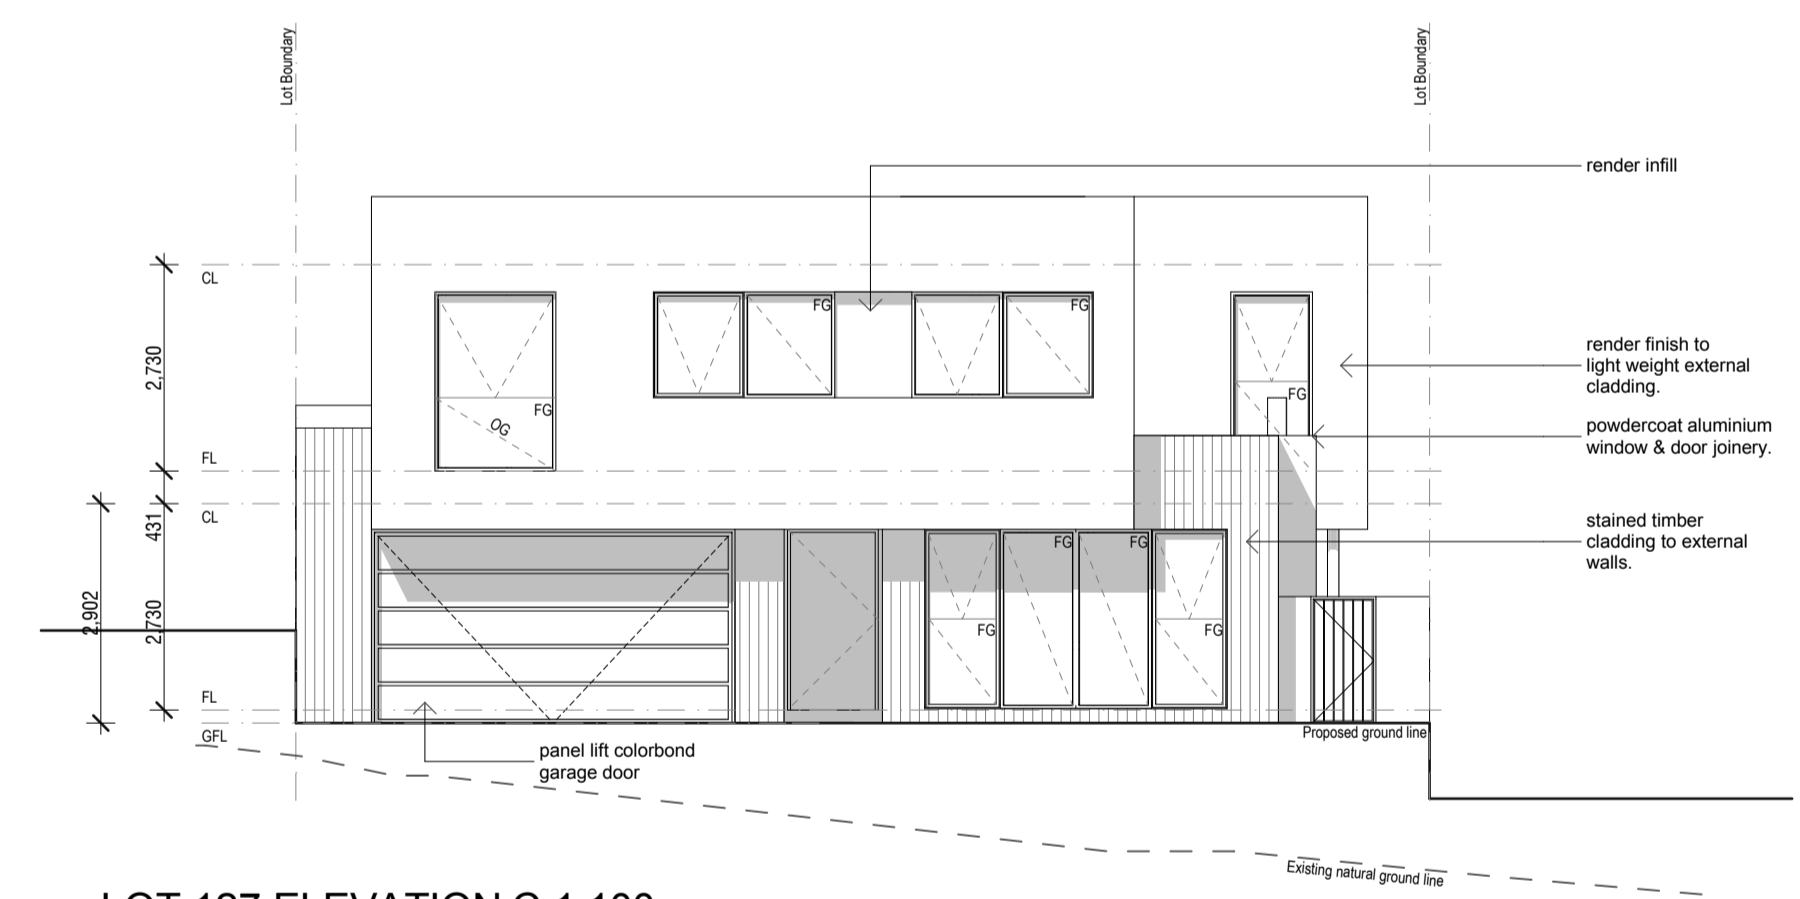

LOT 127 ELEVATION C 1:100

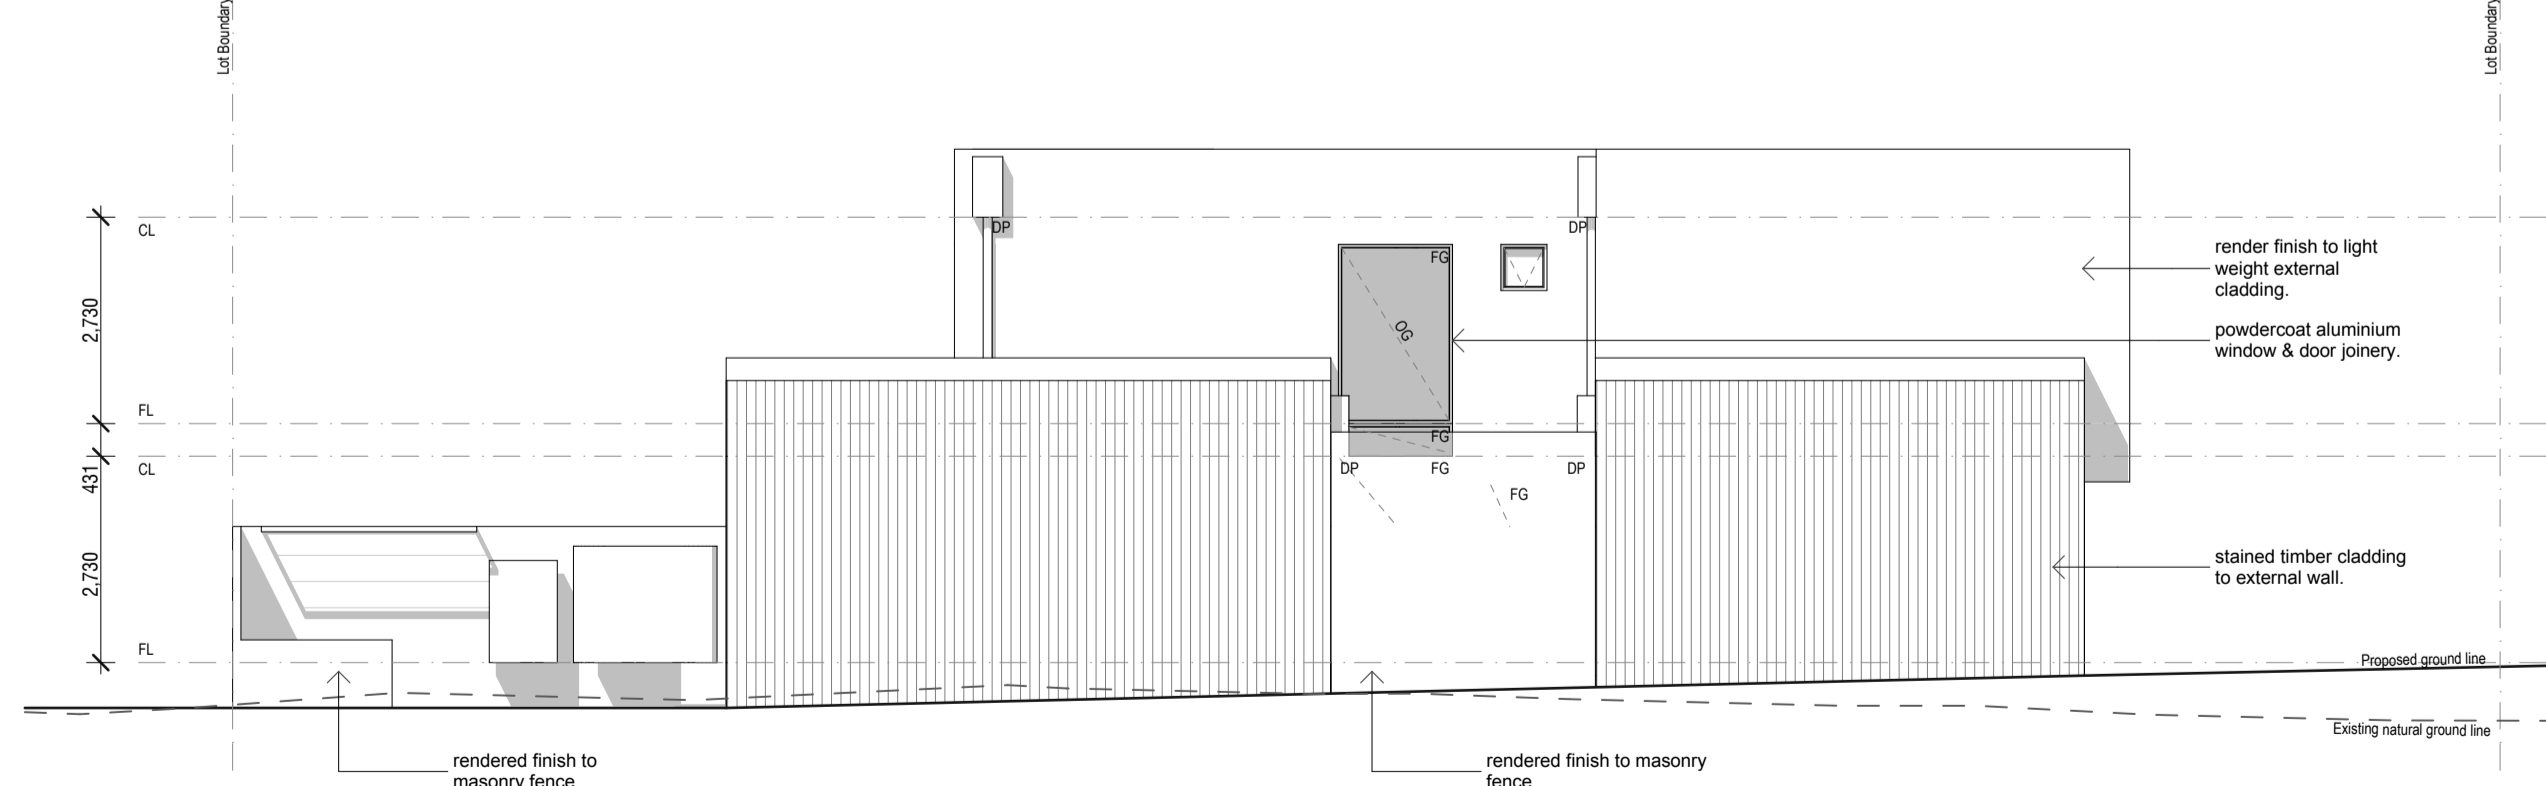

LOT 127 ELEVATION D 1:100

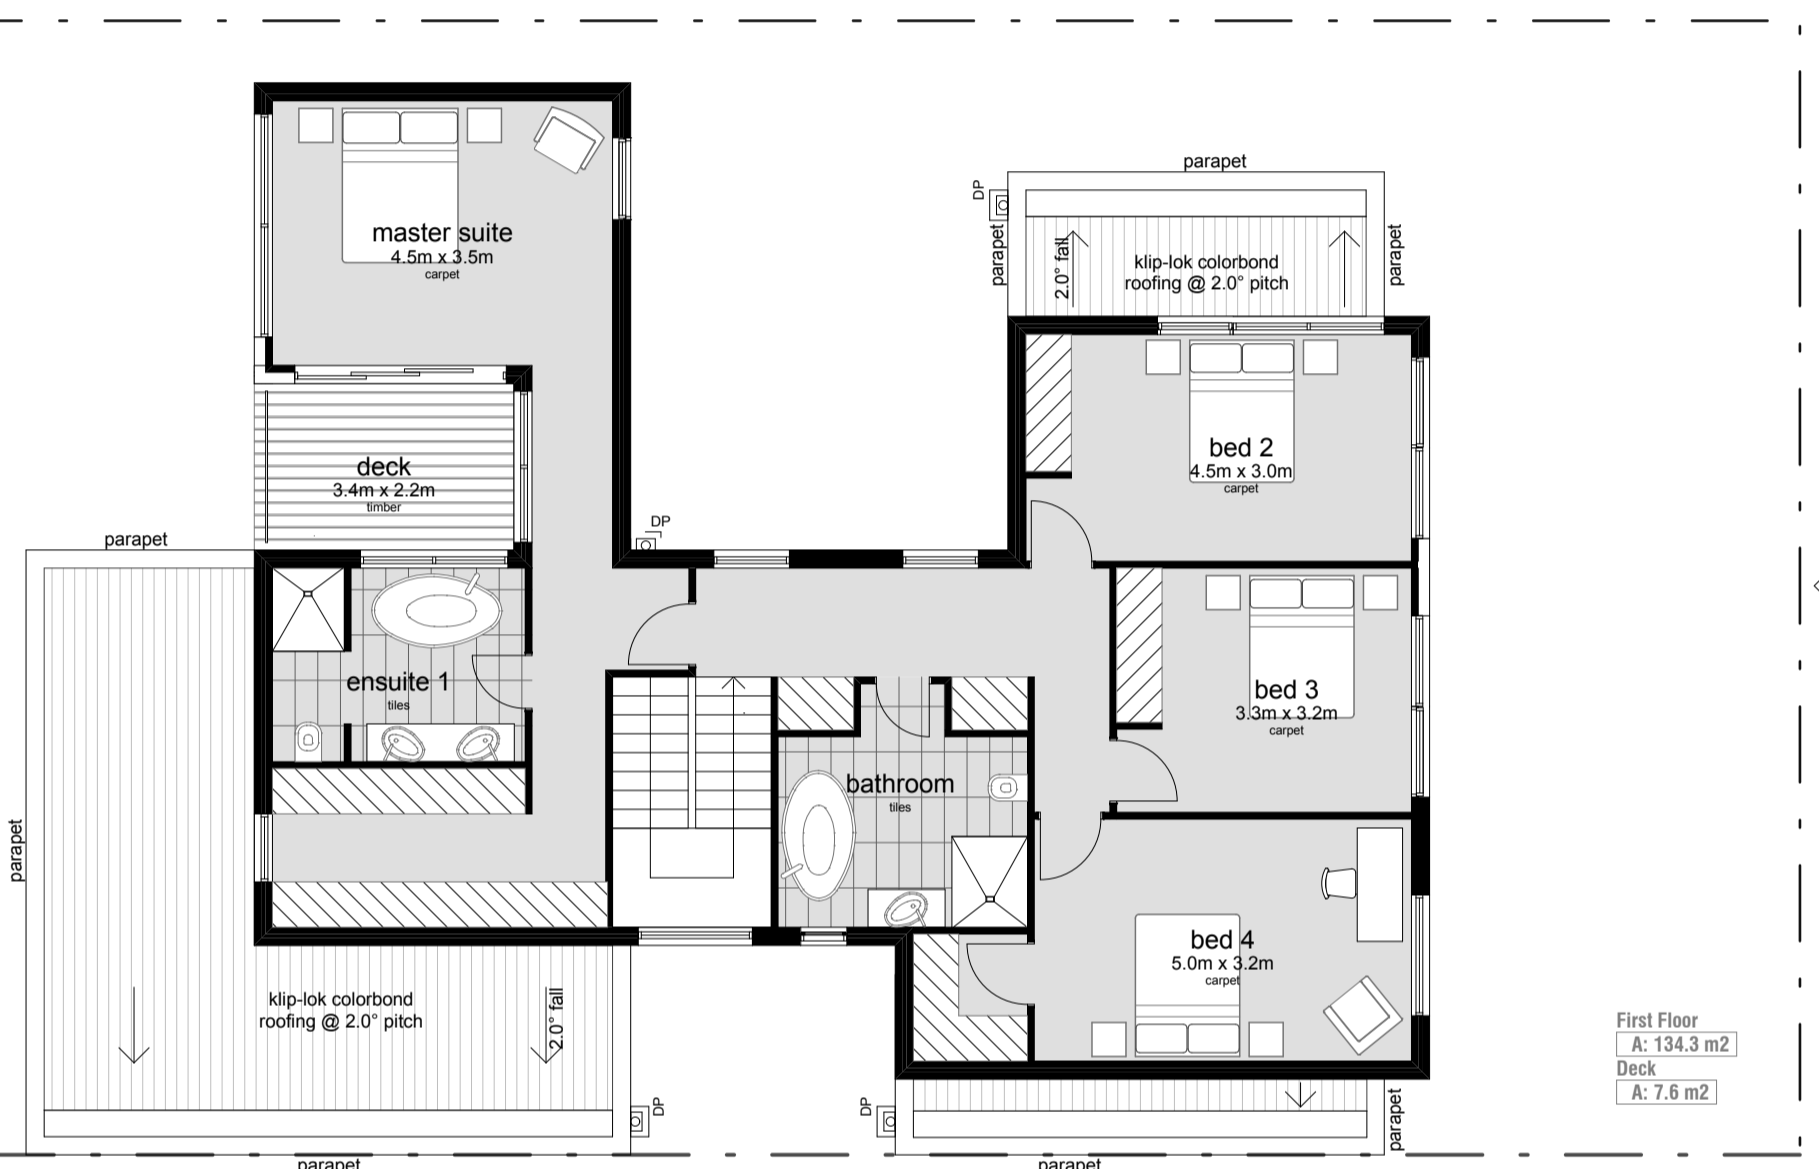


LOT 127 UPPER FLOOR PLAN 1:100

LOT 127 LOWER FLOOR PLAN 1:100

First Floor
A: 134.3 m²
Deck
A: 7.6 m²

Lot Area
A: 400.0 m²
Ground Floor
A: 117.8 m²
Garage
A: 39.8 m²
Outdoor Living 1
A: 197.5 m²
Outdoor Living 2
A: 9.7 m²



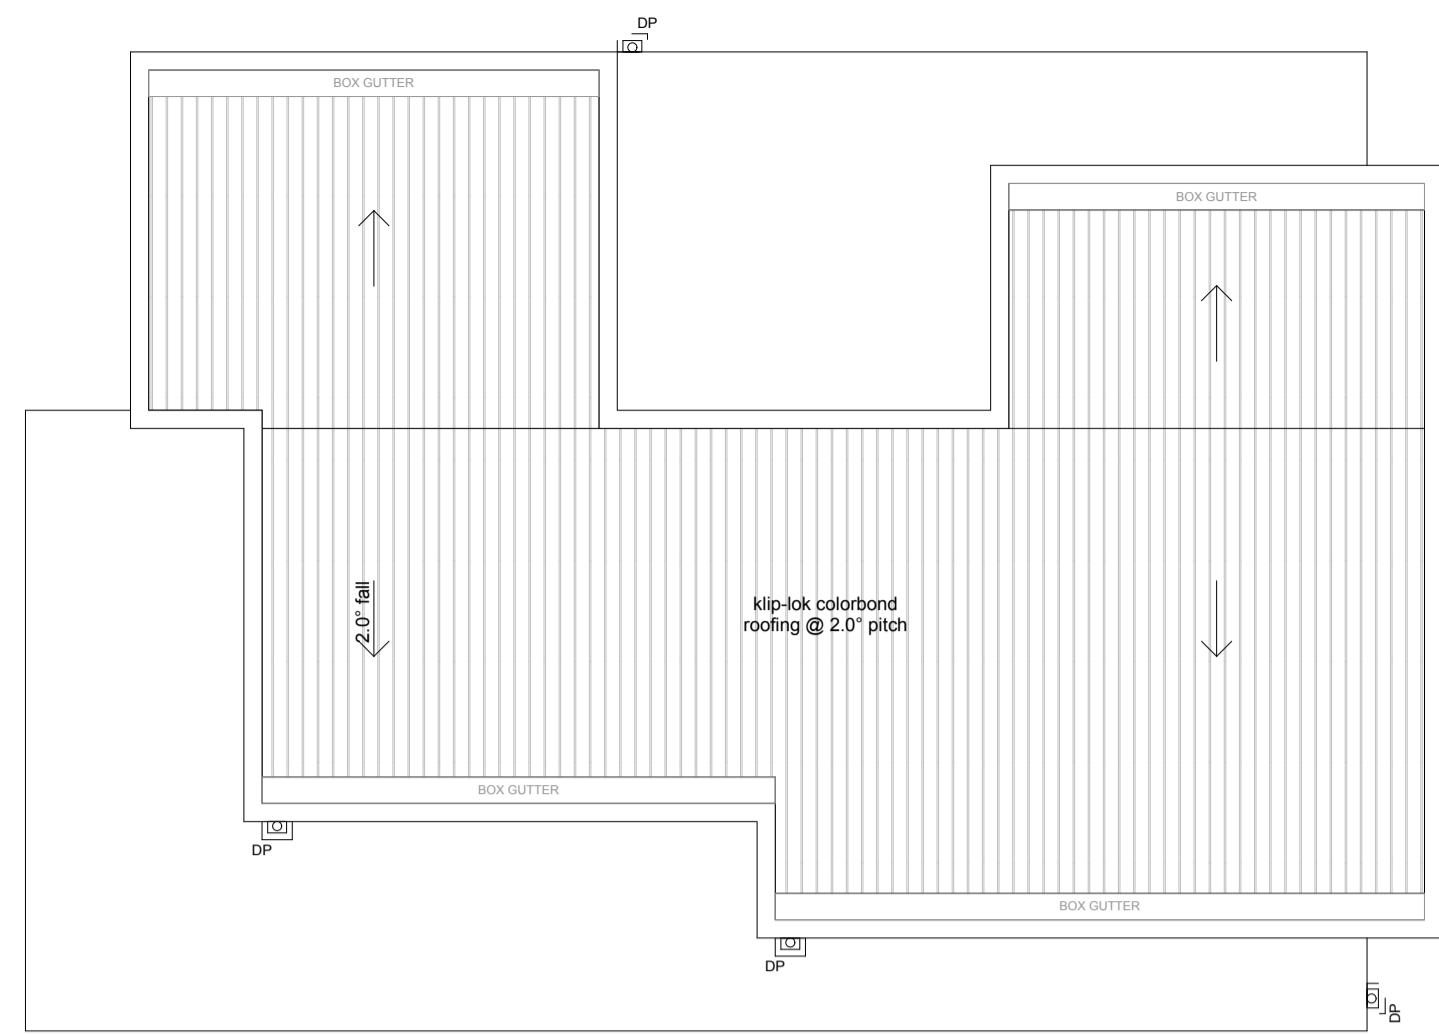


LOT 128 ROOF PLAN 1:100




LOT 128 ELEVATION A 1:100

LEGEND

- CL Ceiling Level
- DP Downpipe
- FG Fixed Glass
- FL Floor Level
- FP Fire Place
- FR Freezer
- GFL Garage Floor Level
- HWS Hot Water Service
- MB Meter Box
- OG Obscure Glazing
- REF Refrigerator
- SD Sliding Door
- SPR Spreader
- WM Washing Machine

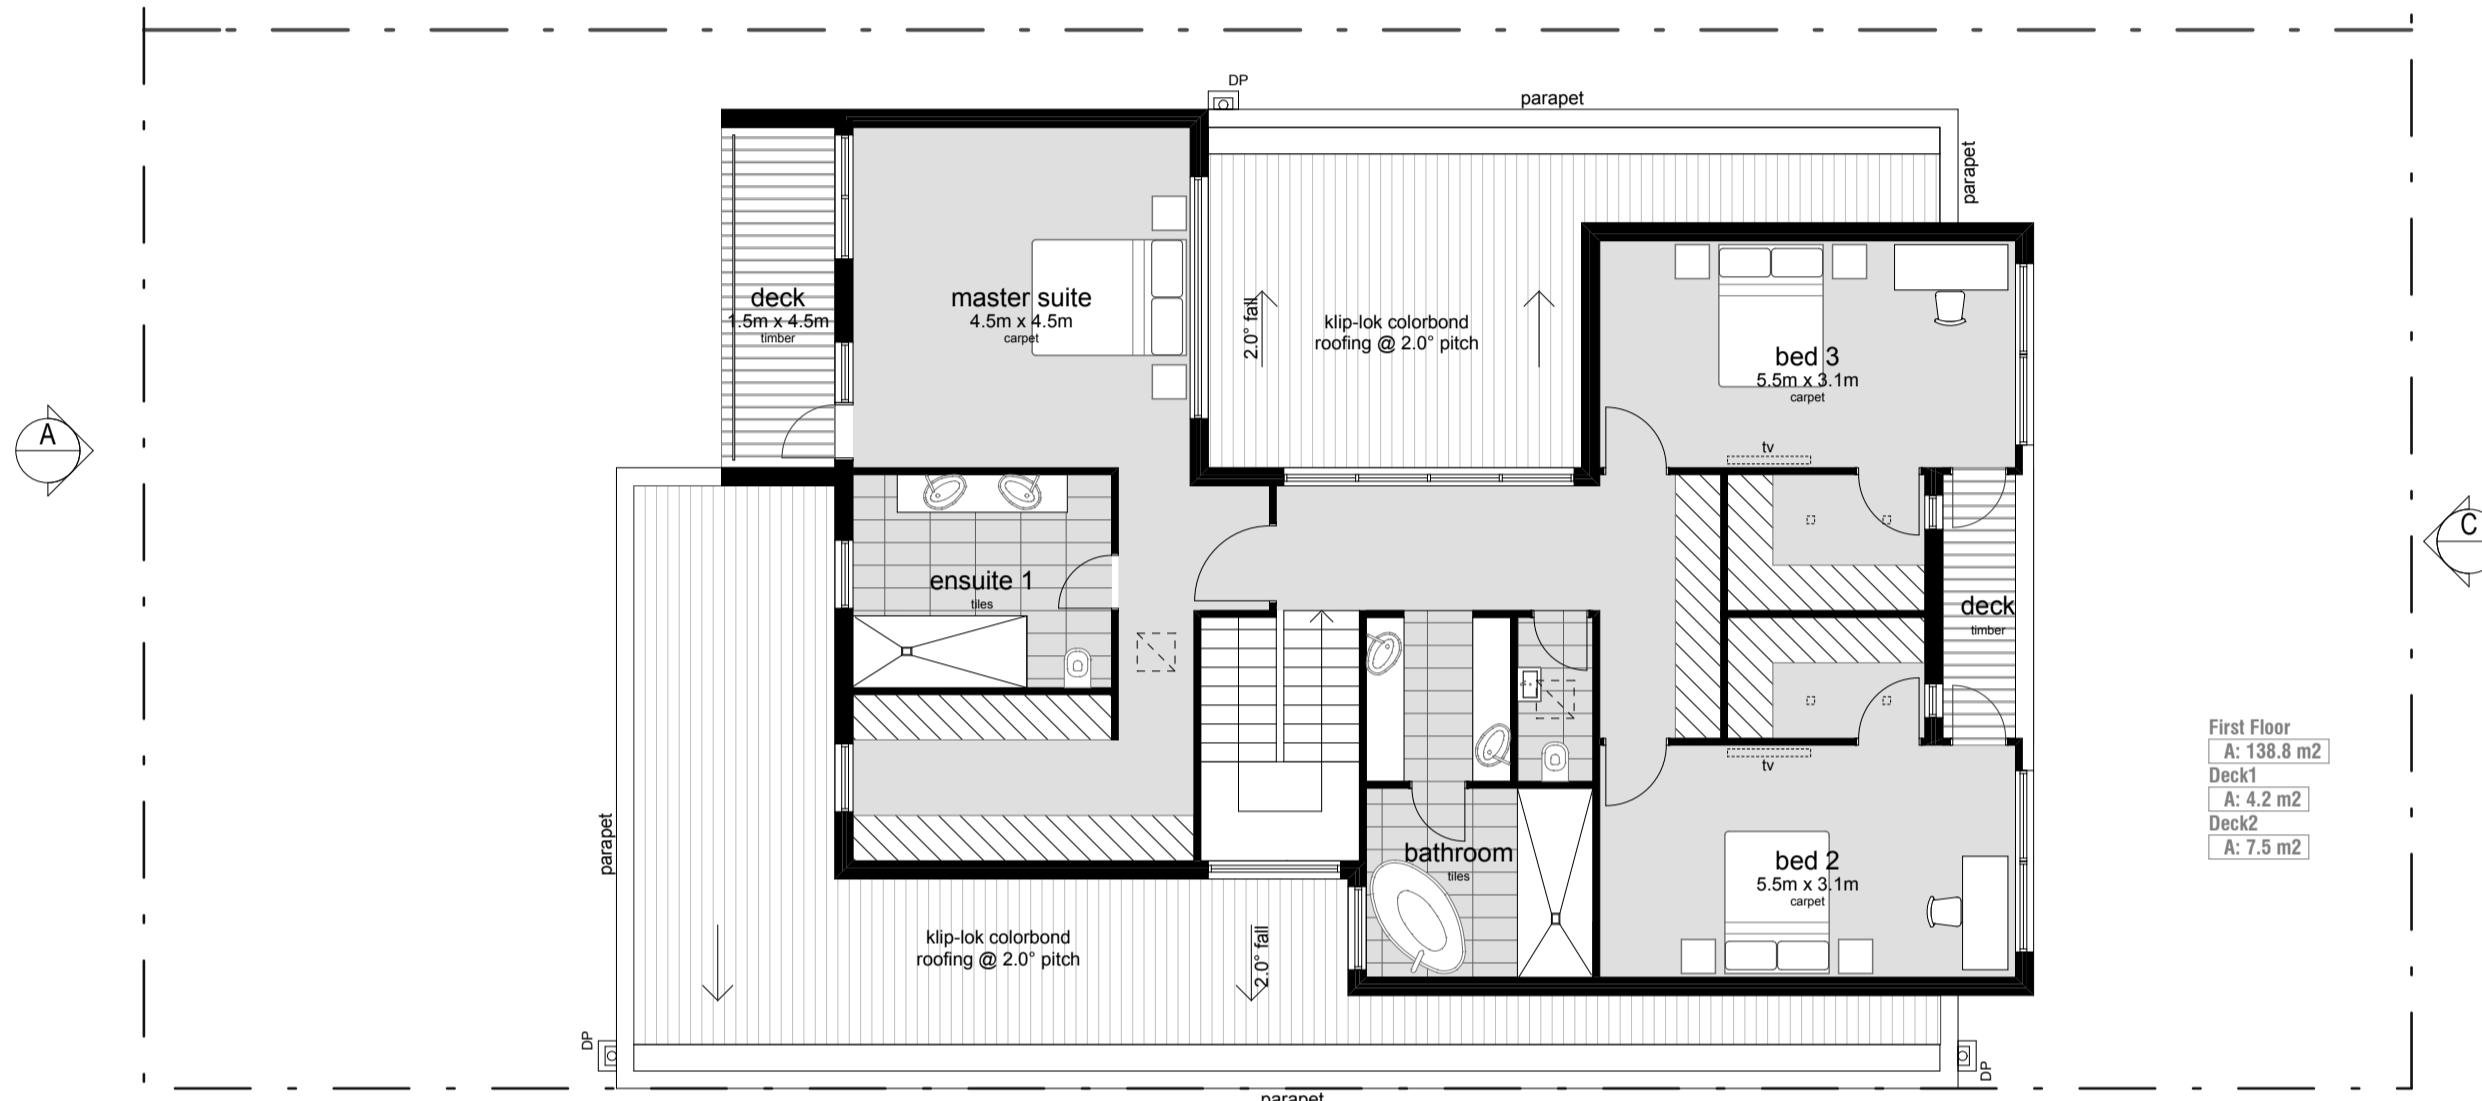


LOT 128 UPPER FLOOR PLAN 1:100

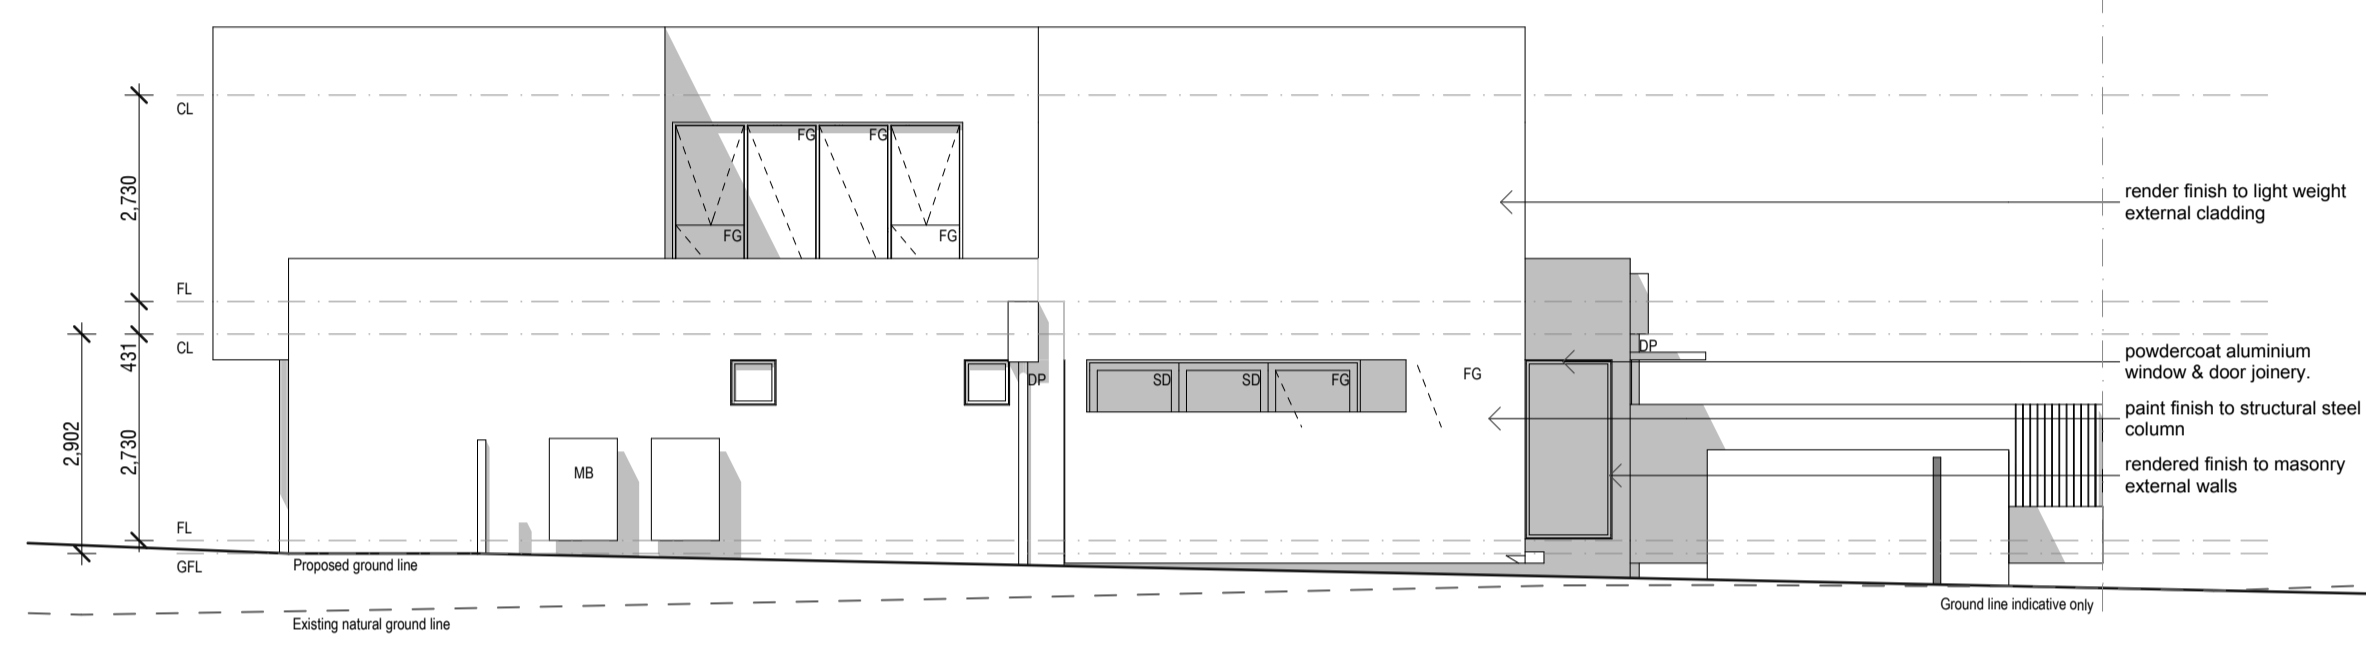


LOT 128 ELEVATION B 1:100



LOT 128 LOWER FLOOR PLAN 1:100

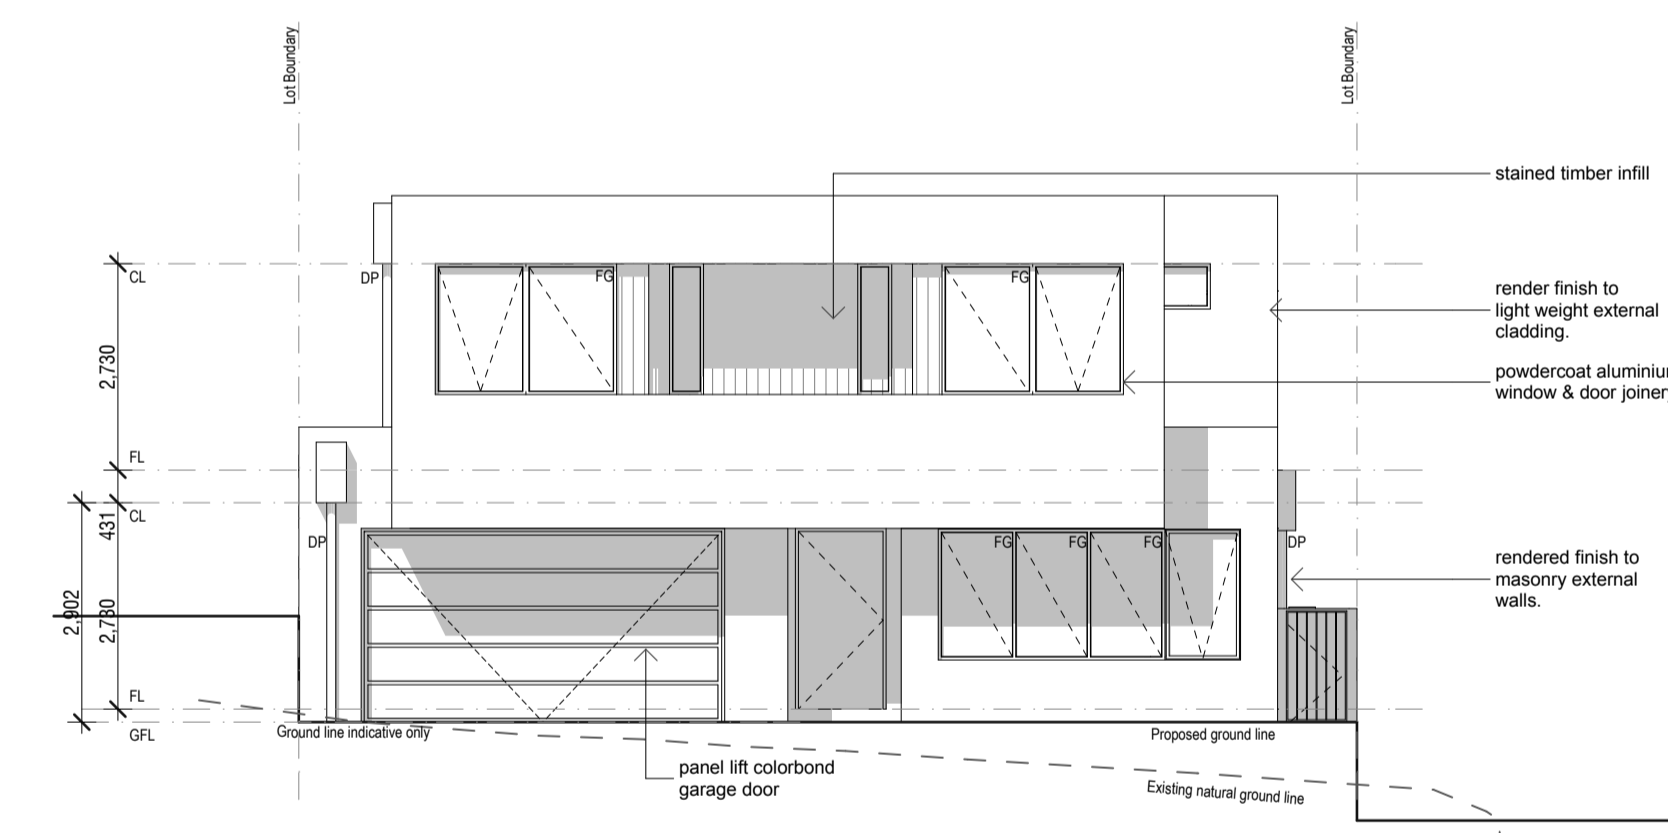

LOT 128 ELEVATION C 1:100

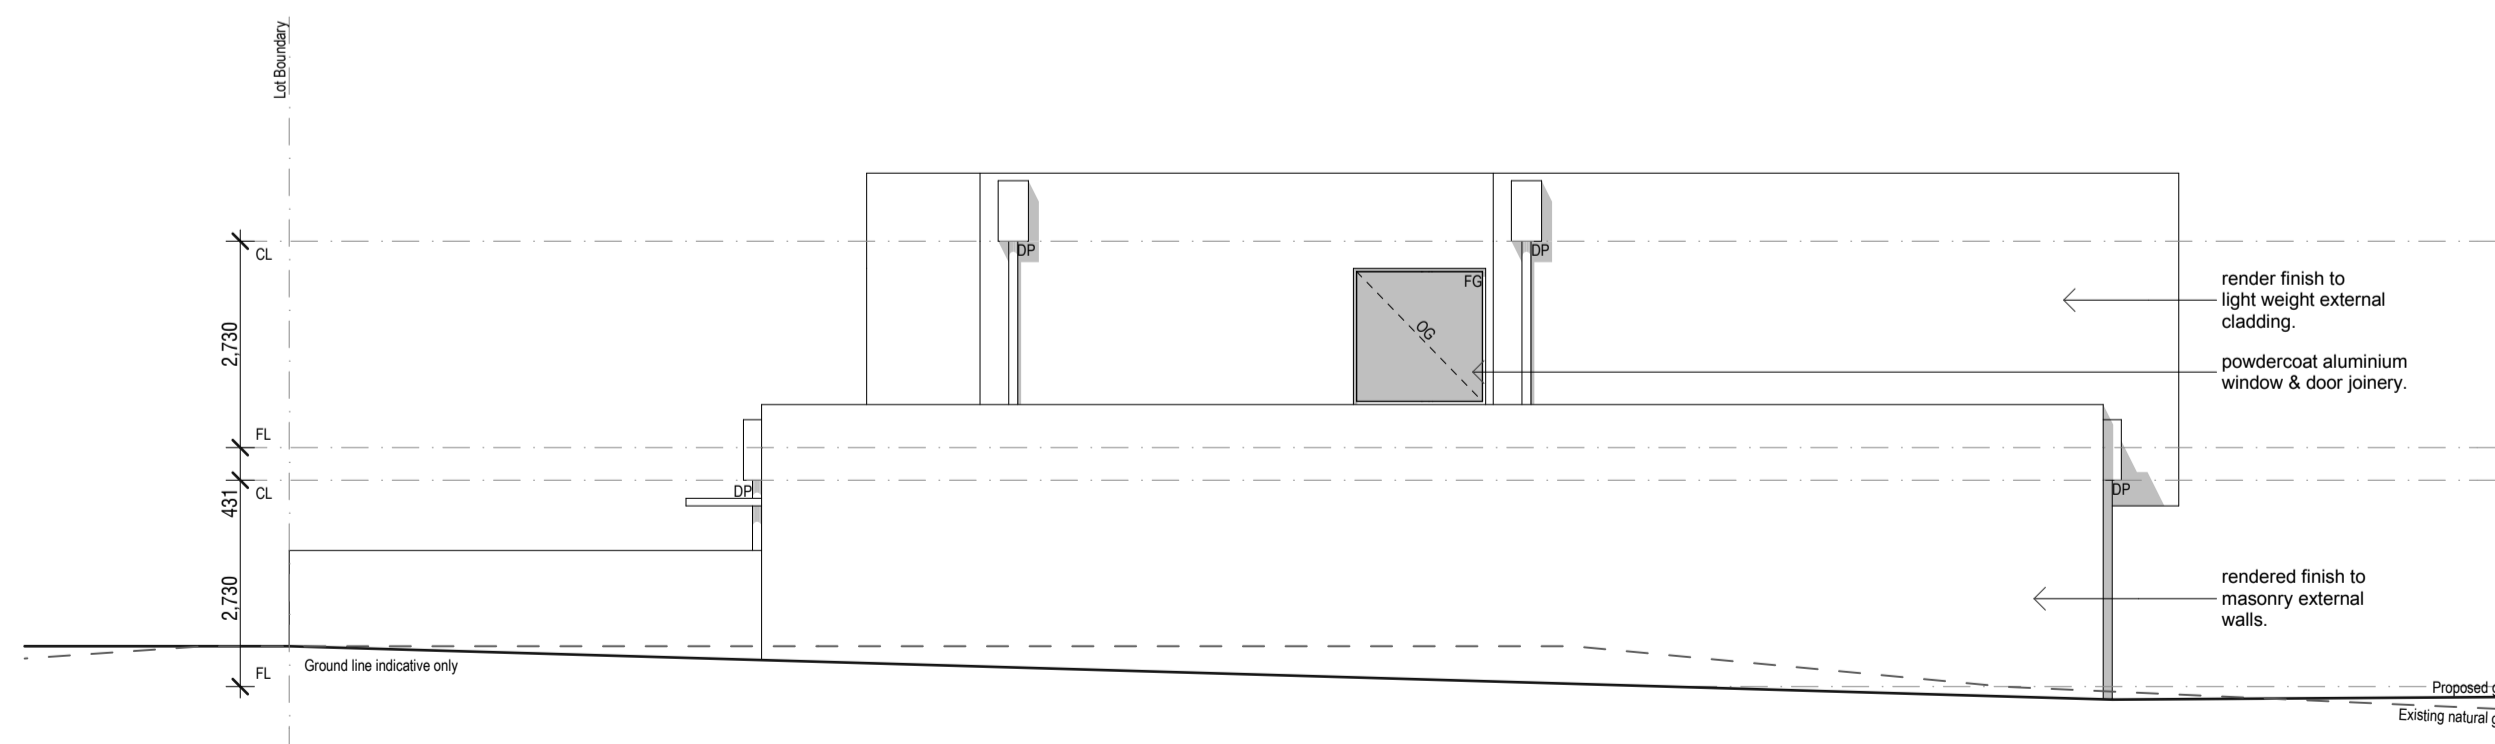

LOT 128 ELEVATION D 1:100

Lot Area: A: 420.0 m²
 Ground Floor: A: 146.0 m²
 Garage: A: 46.9 m²
 Outdoor Living 1: A: 139.0 m²