




LOT 129 ROOF PLAN 1:100

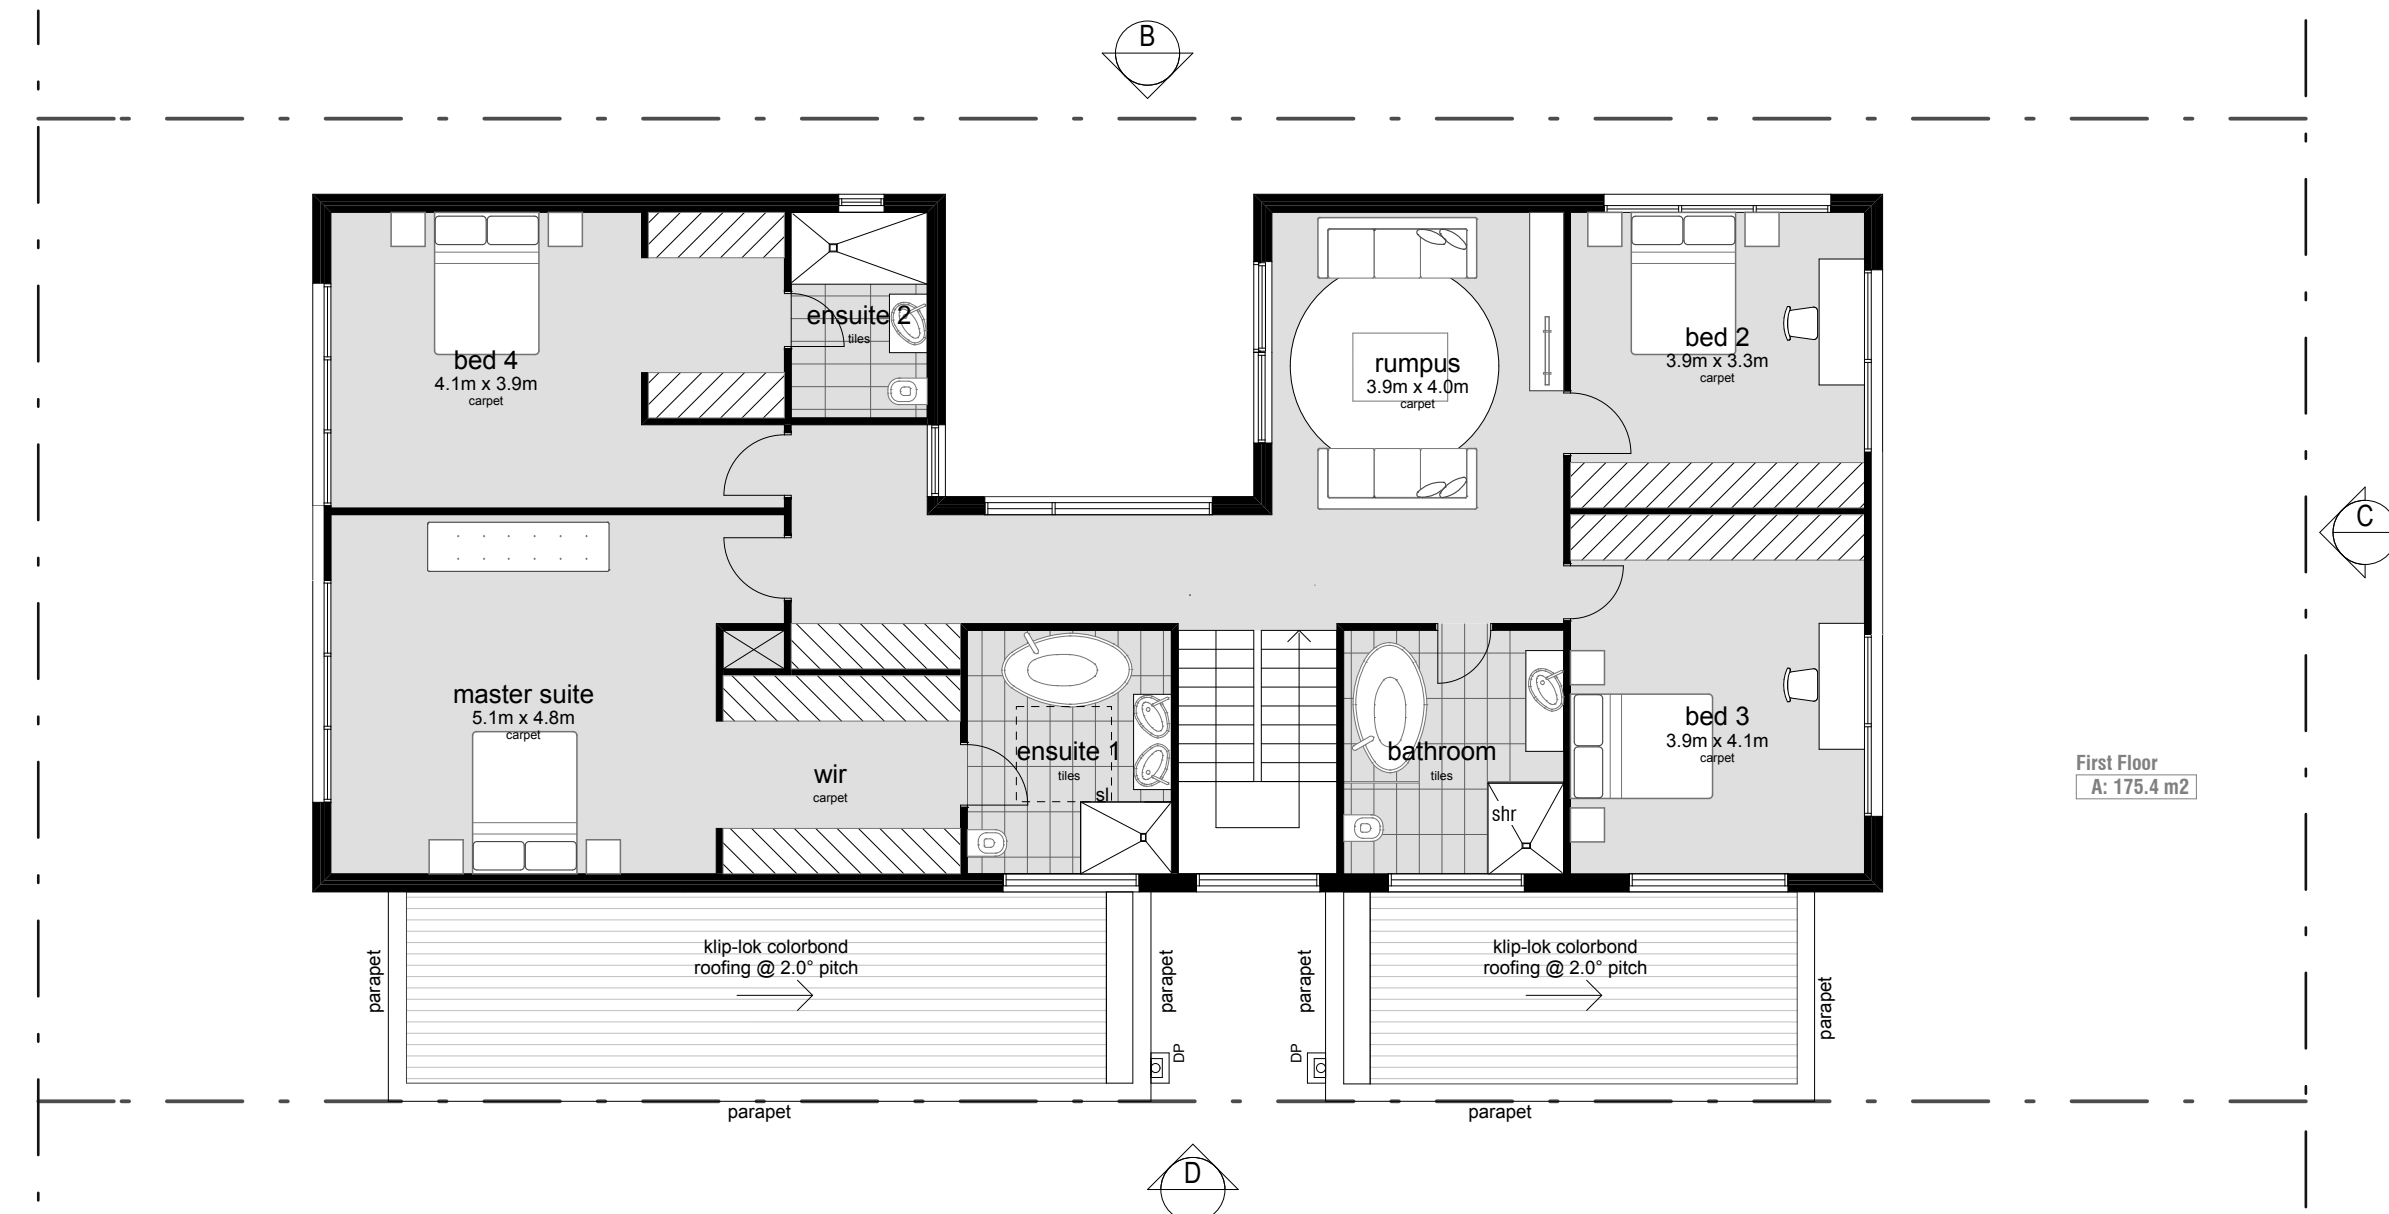


LOT 129 UPPER FLOOR PLAN 1:100

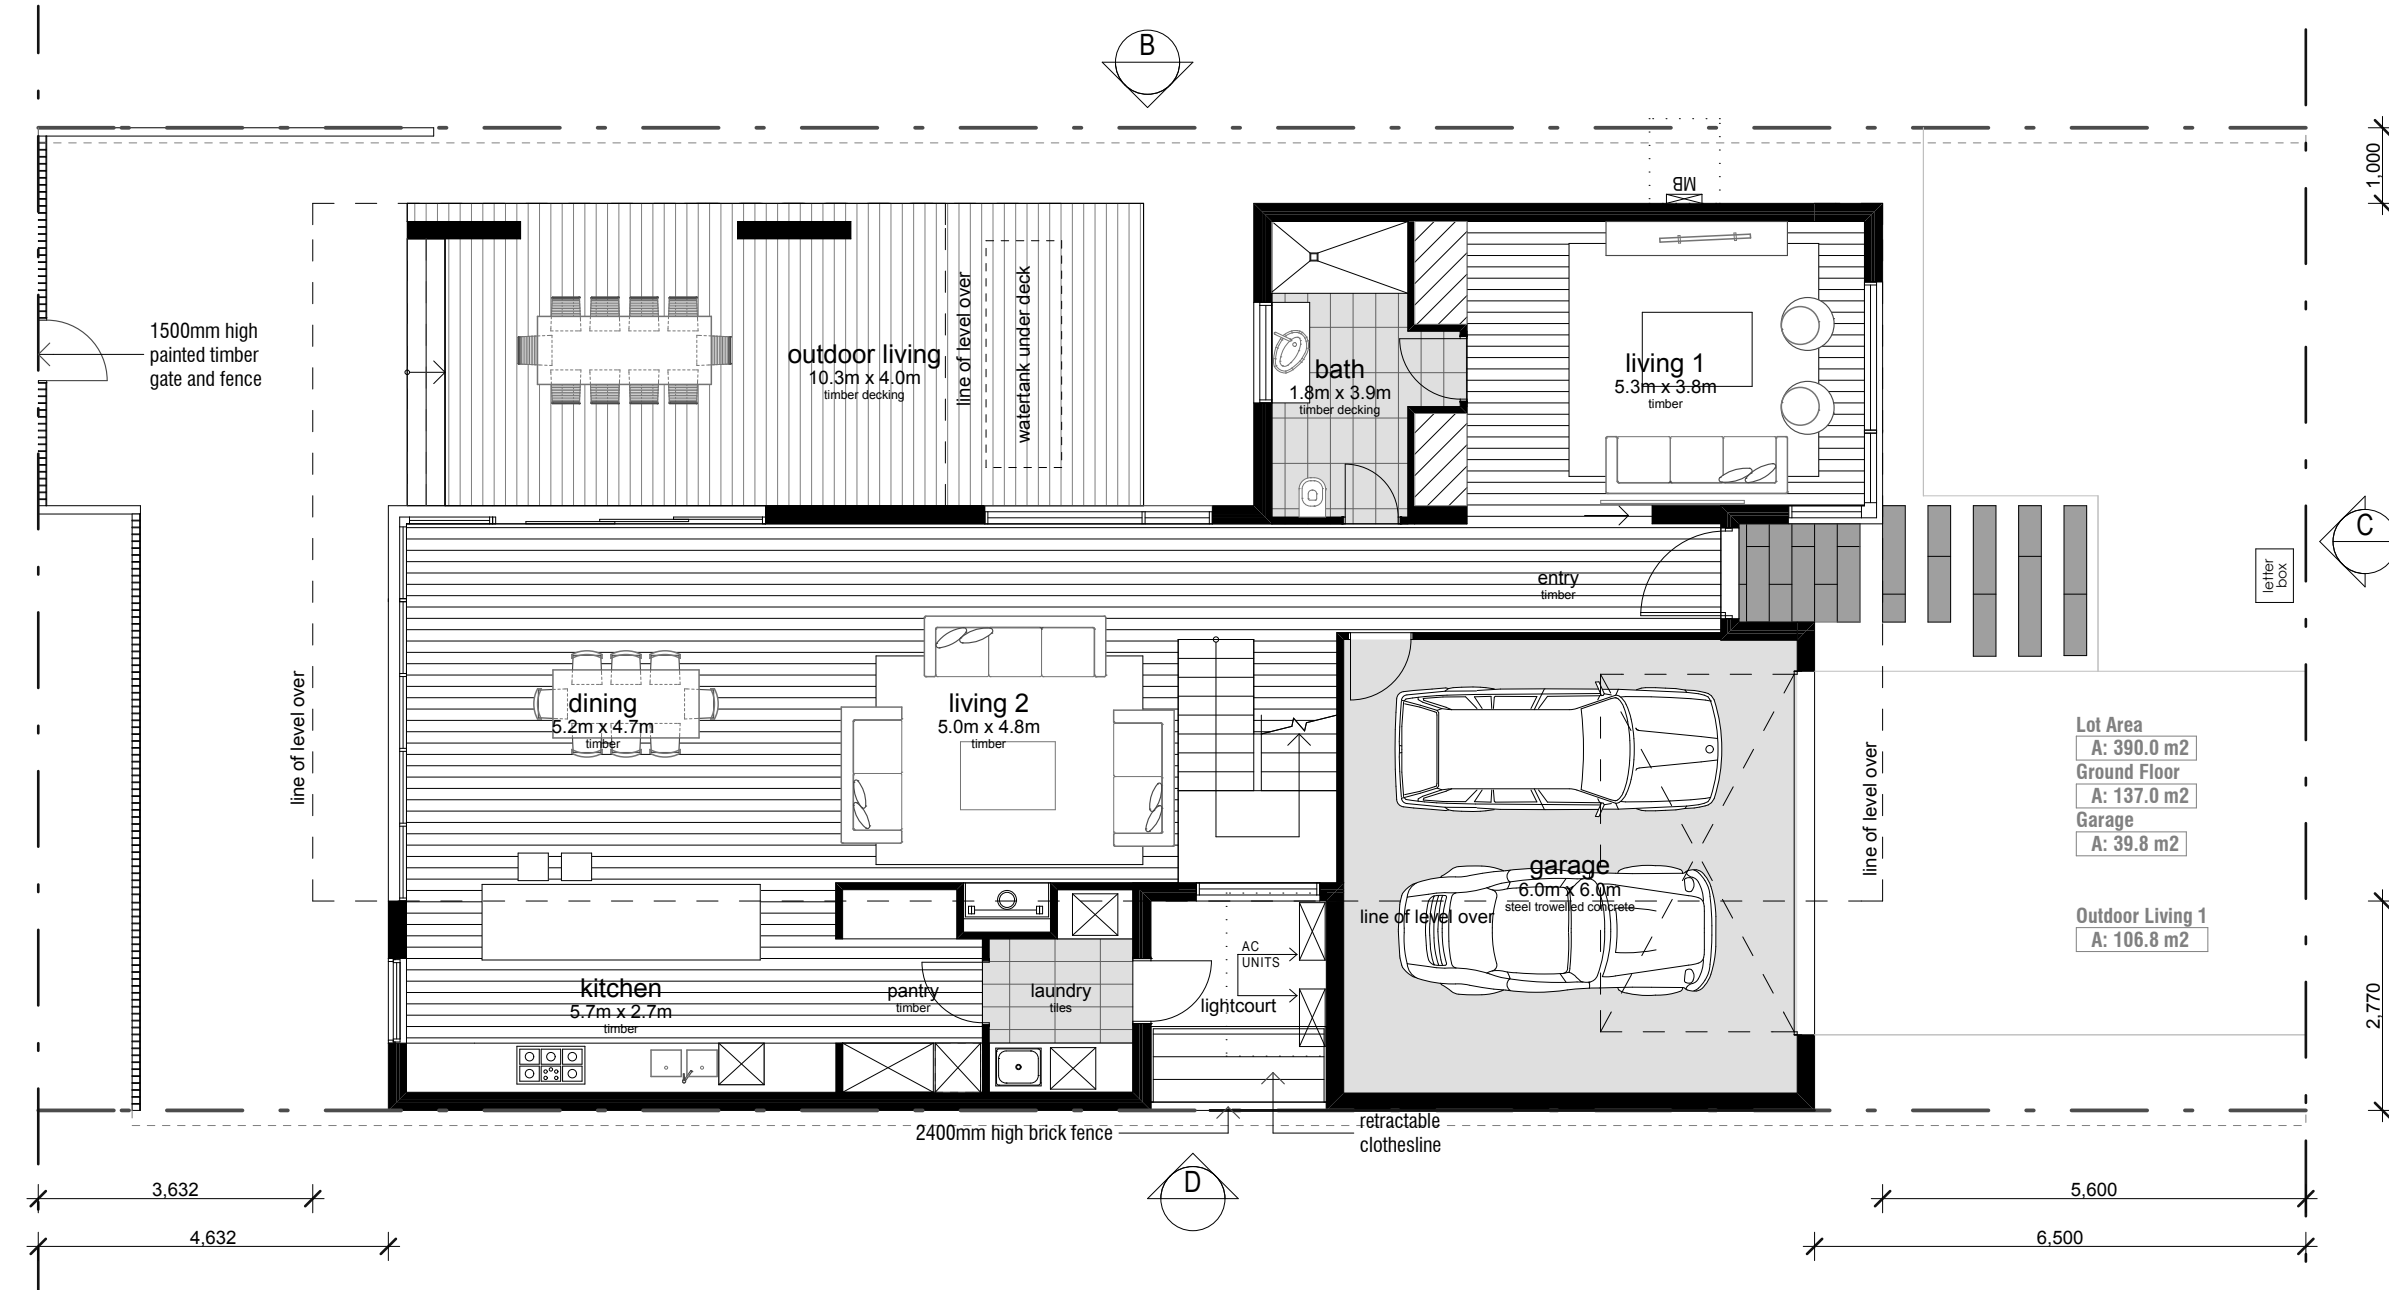


LOT 129 LOWER FLOOR PLAN 1:100

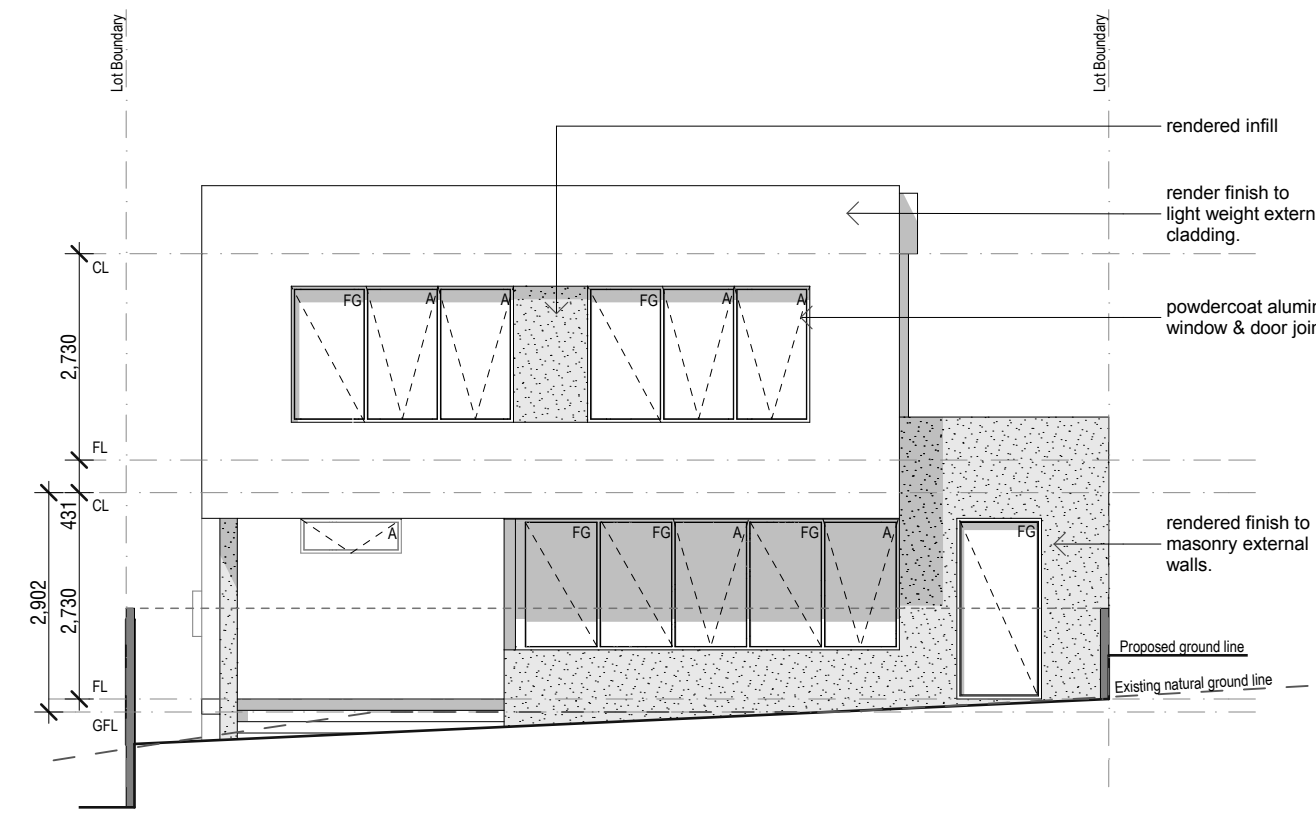


LOT 129 ELEVATION A 1:100

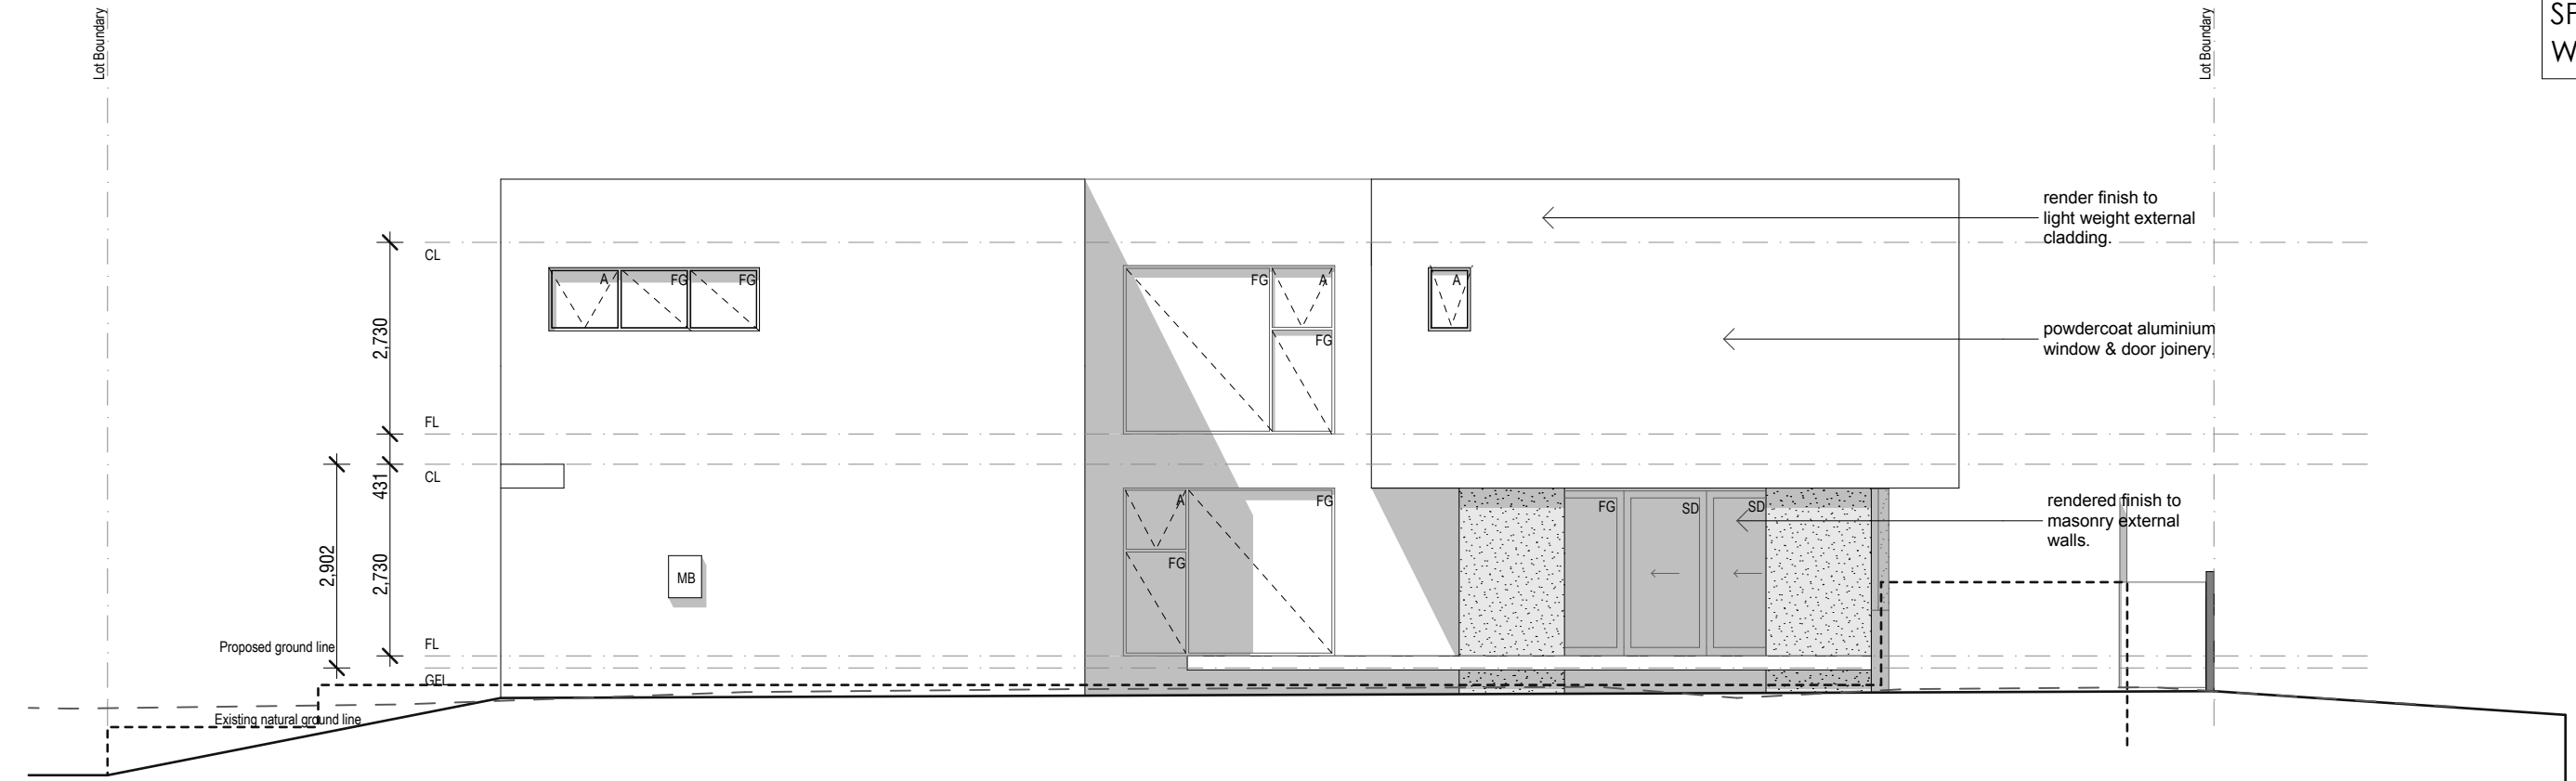

LOT 129 ELEVATION B 1:100

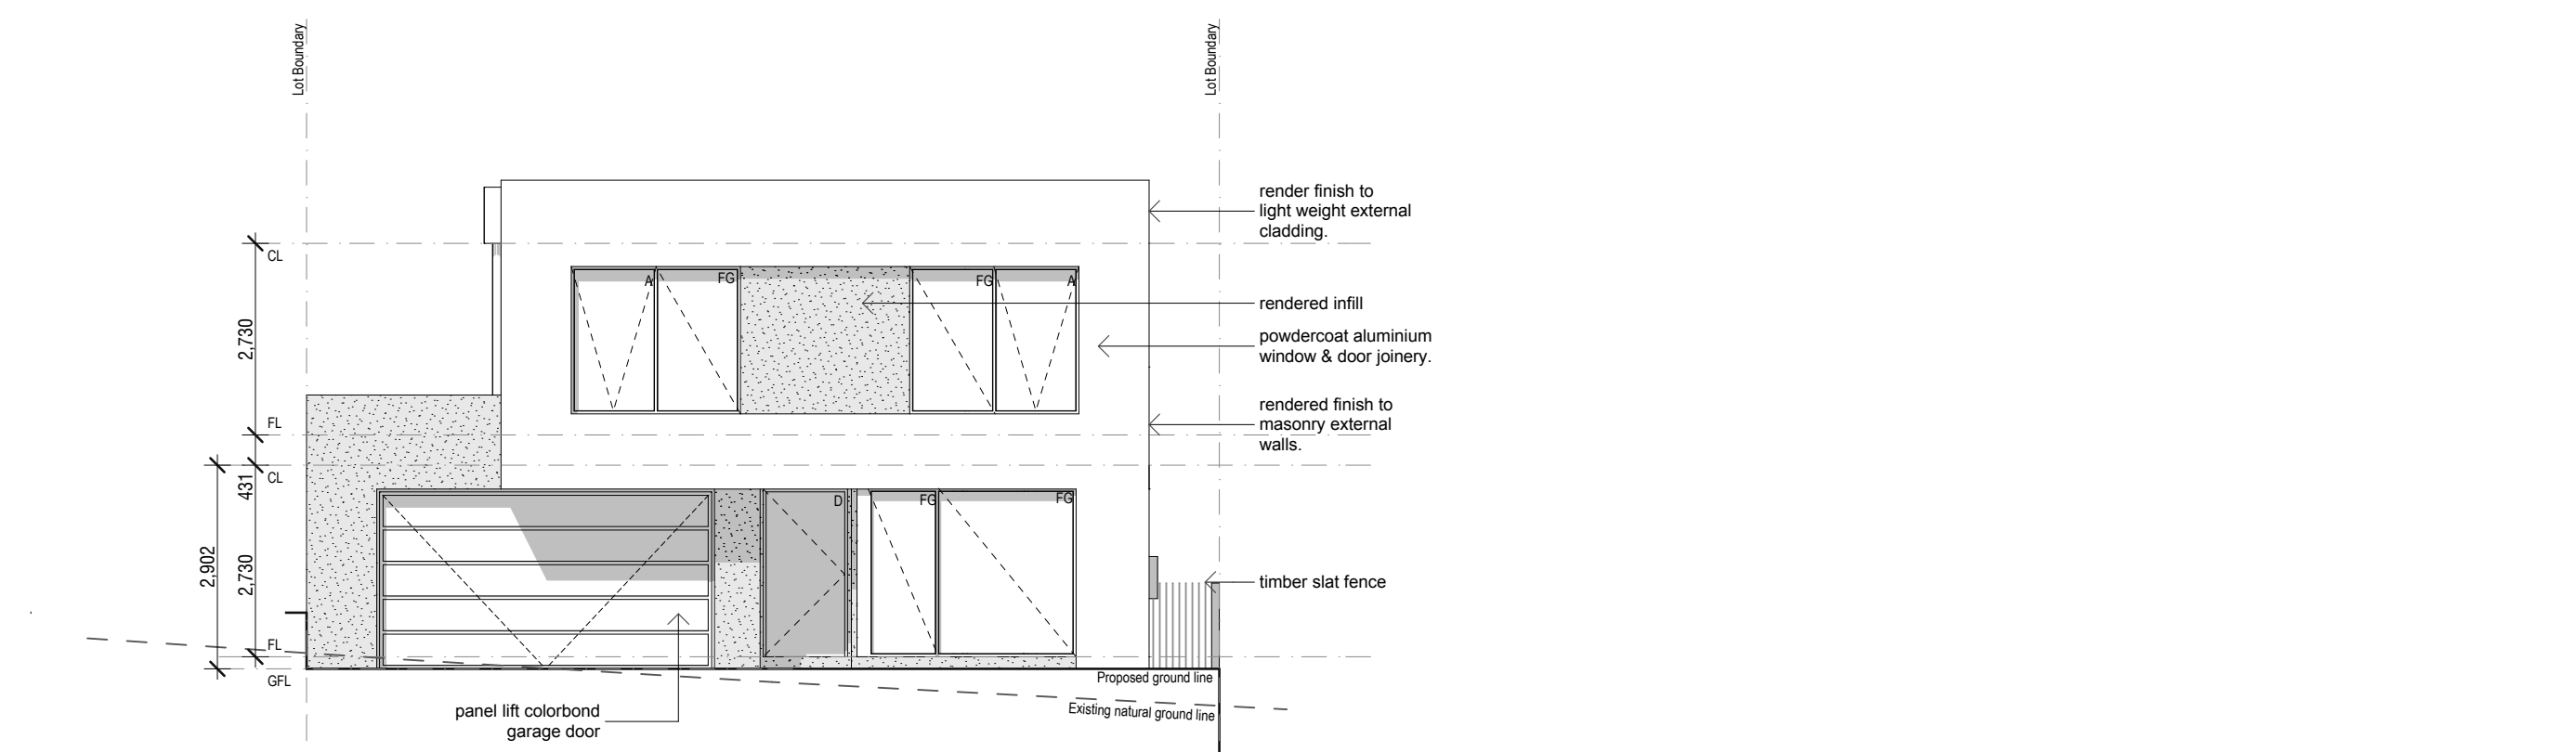

LOT 129 ELEVATION C 1:100

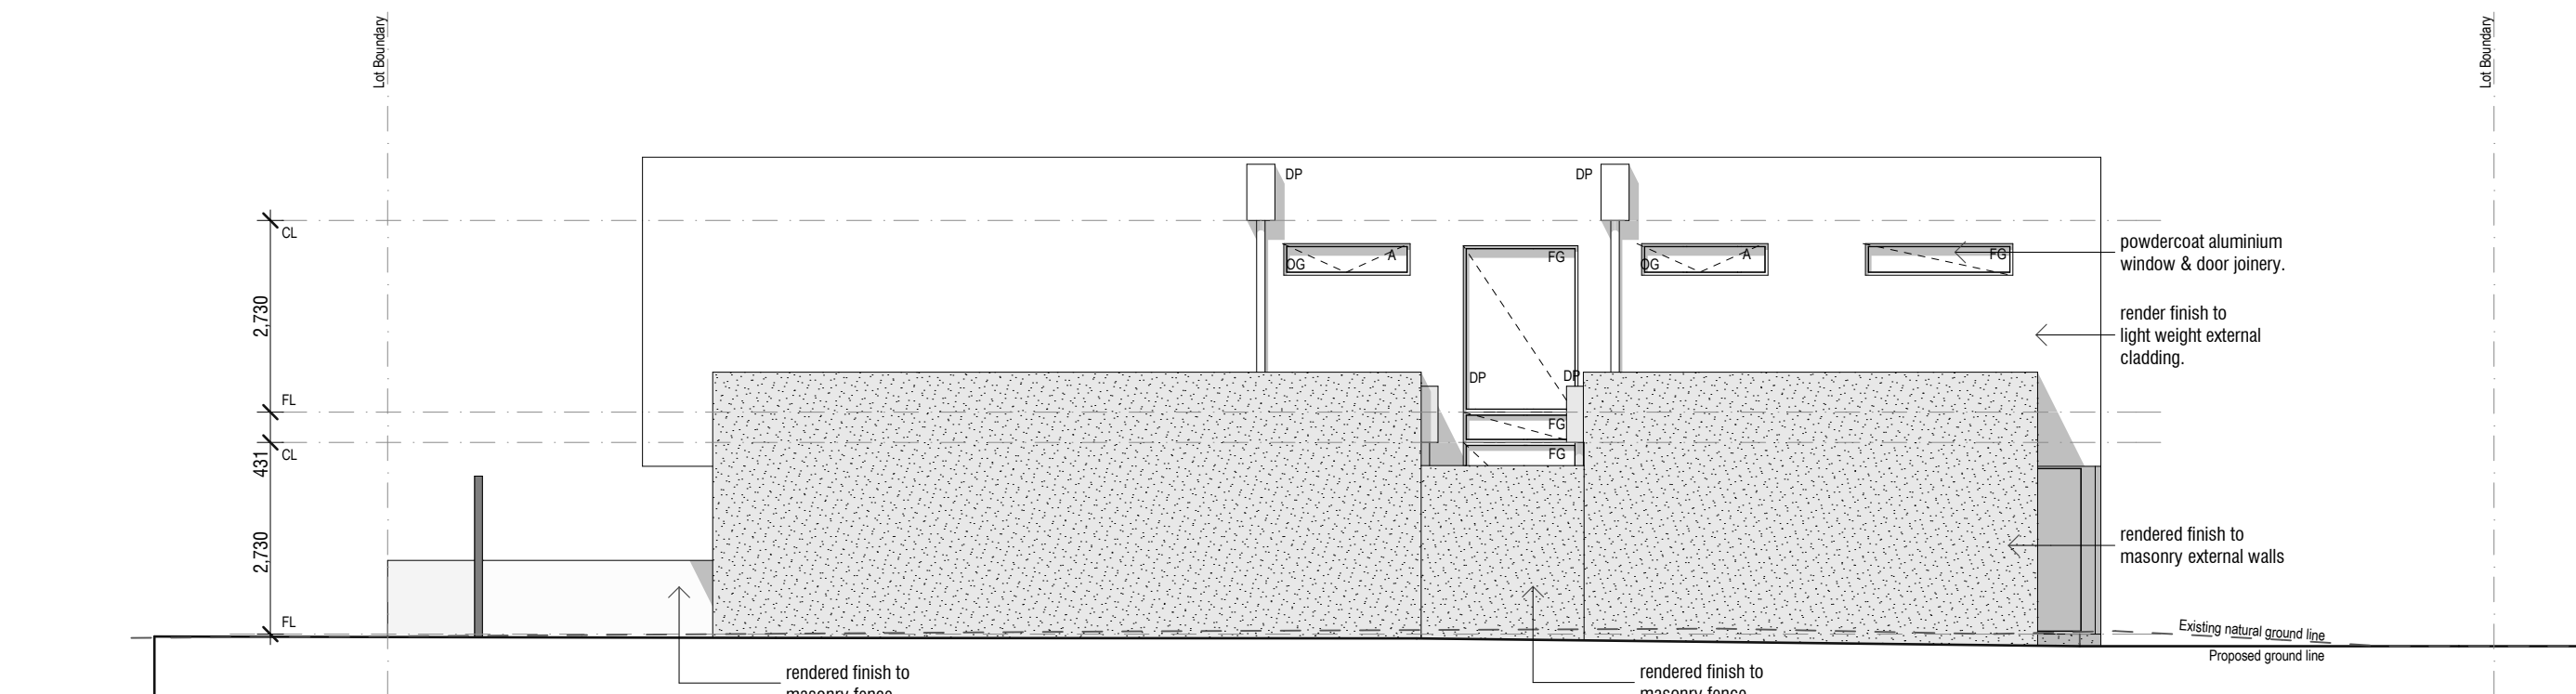


LOT 129 ELEVATION D 1:100

LEGEND

- CL Ceiling Level
- DP Downpipe
- FG Fixed Glass
- FL Floor Level
- FP Fire Place
- FR Freezer
- GFL Garage Floor Level
- HWS Hot Water Service
- MB Meter Box
- OG Obscure Glazing
- REF Refrigerator
- SD Sliding Door
- SPR Spreader
- WM Washing Machine

First Floor
A: 175.4 m²


Lot Area
A: 390.0 m²
Ground Floor
A: 137.0 m²
Garage
A: 39.8 m²
Outdoor Living 1
A: 106.8 m²

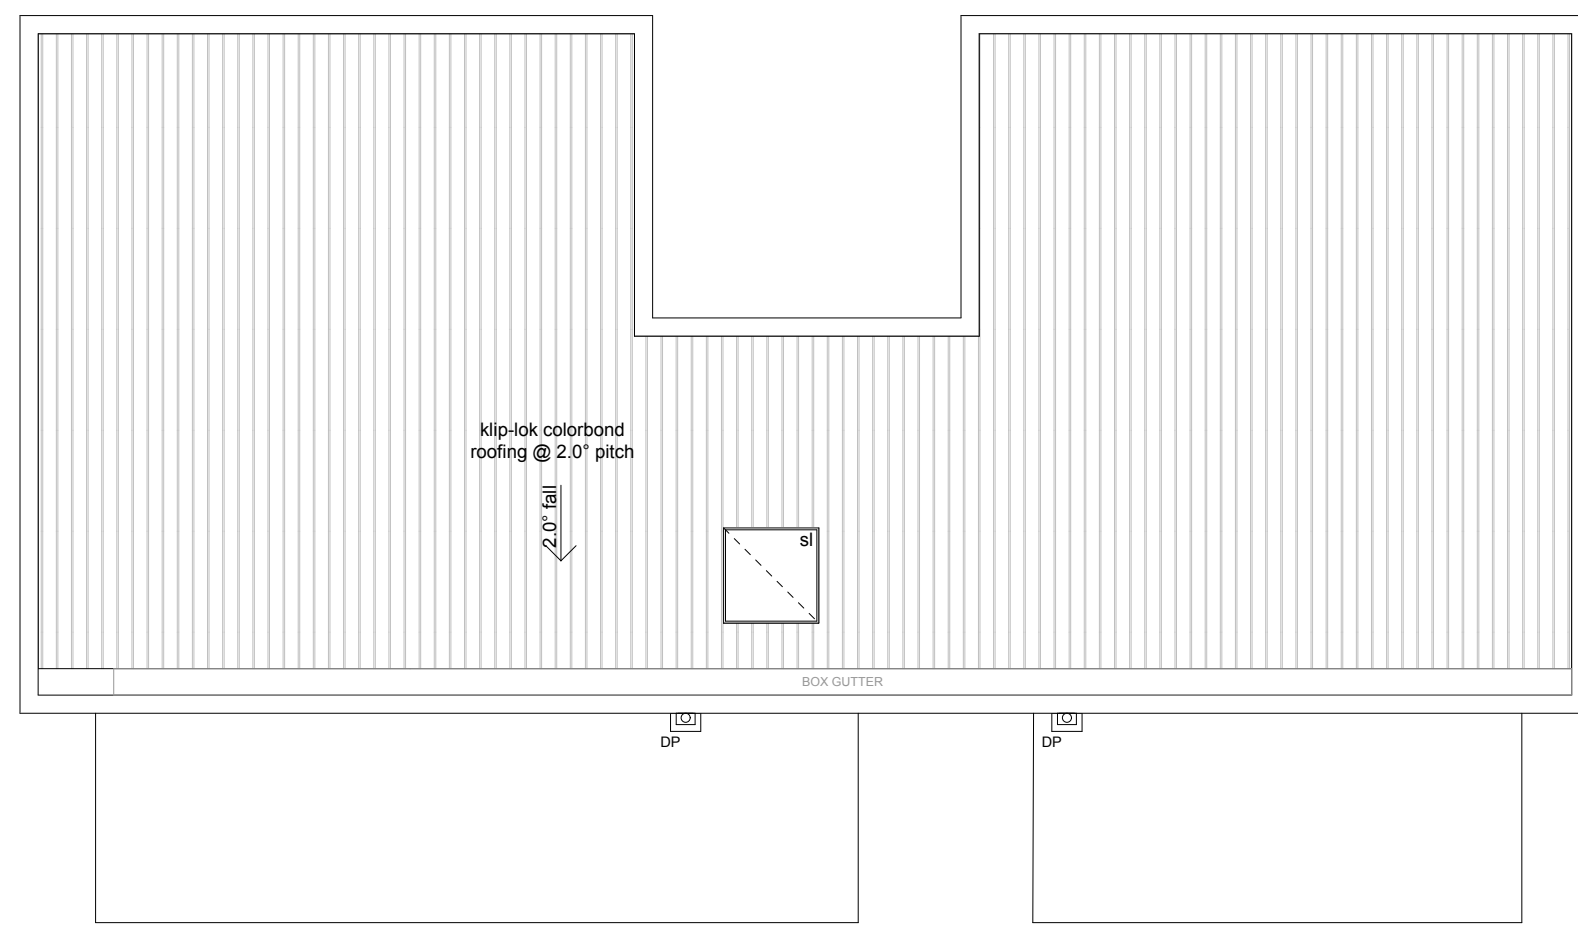


LOT 130 ROOF FLOOR PLAN 1:100




LOT 130 UPPER FLOOR PLAN 1:100

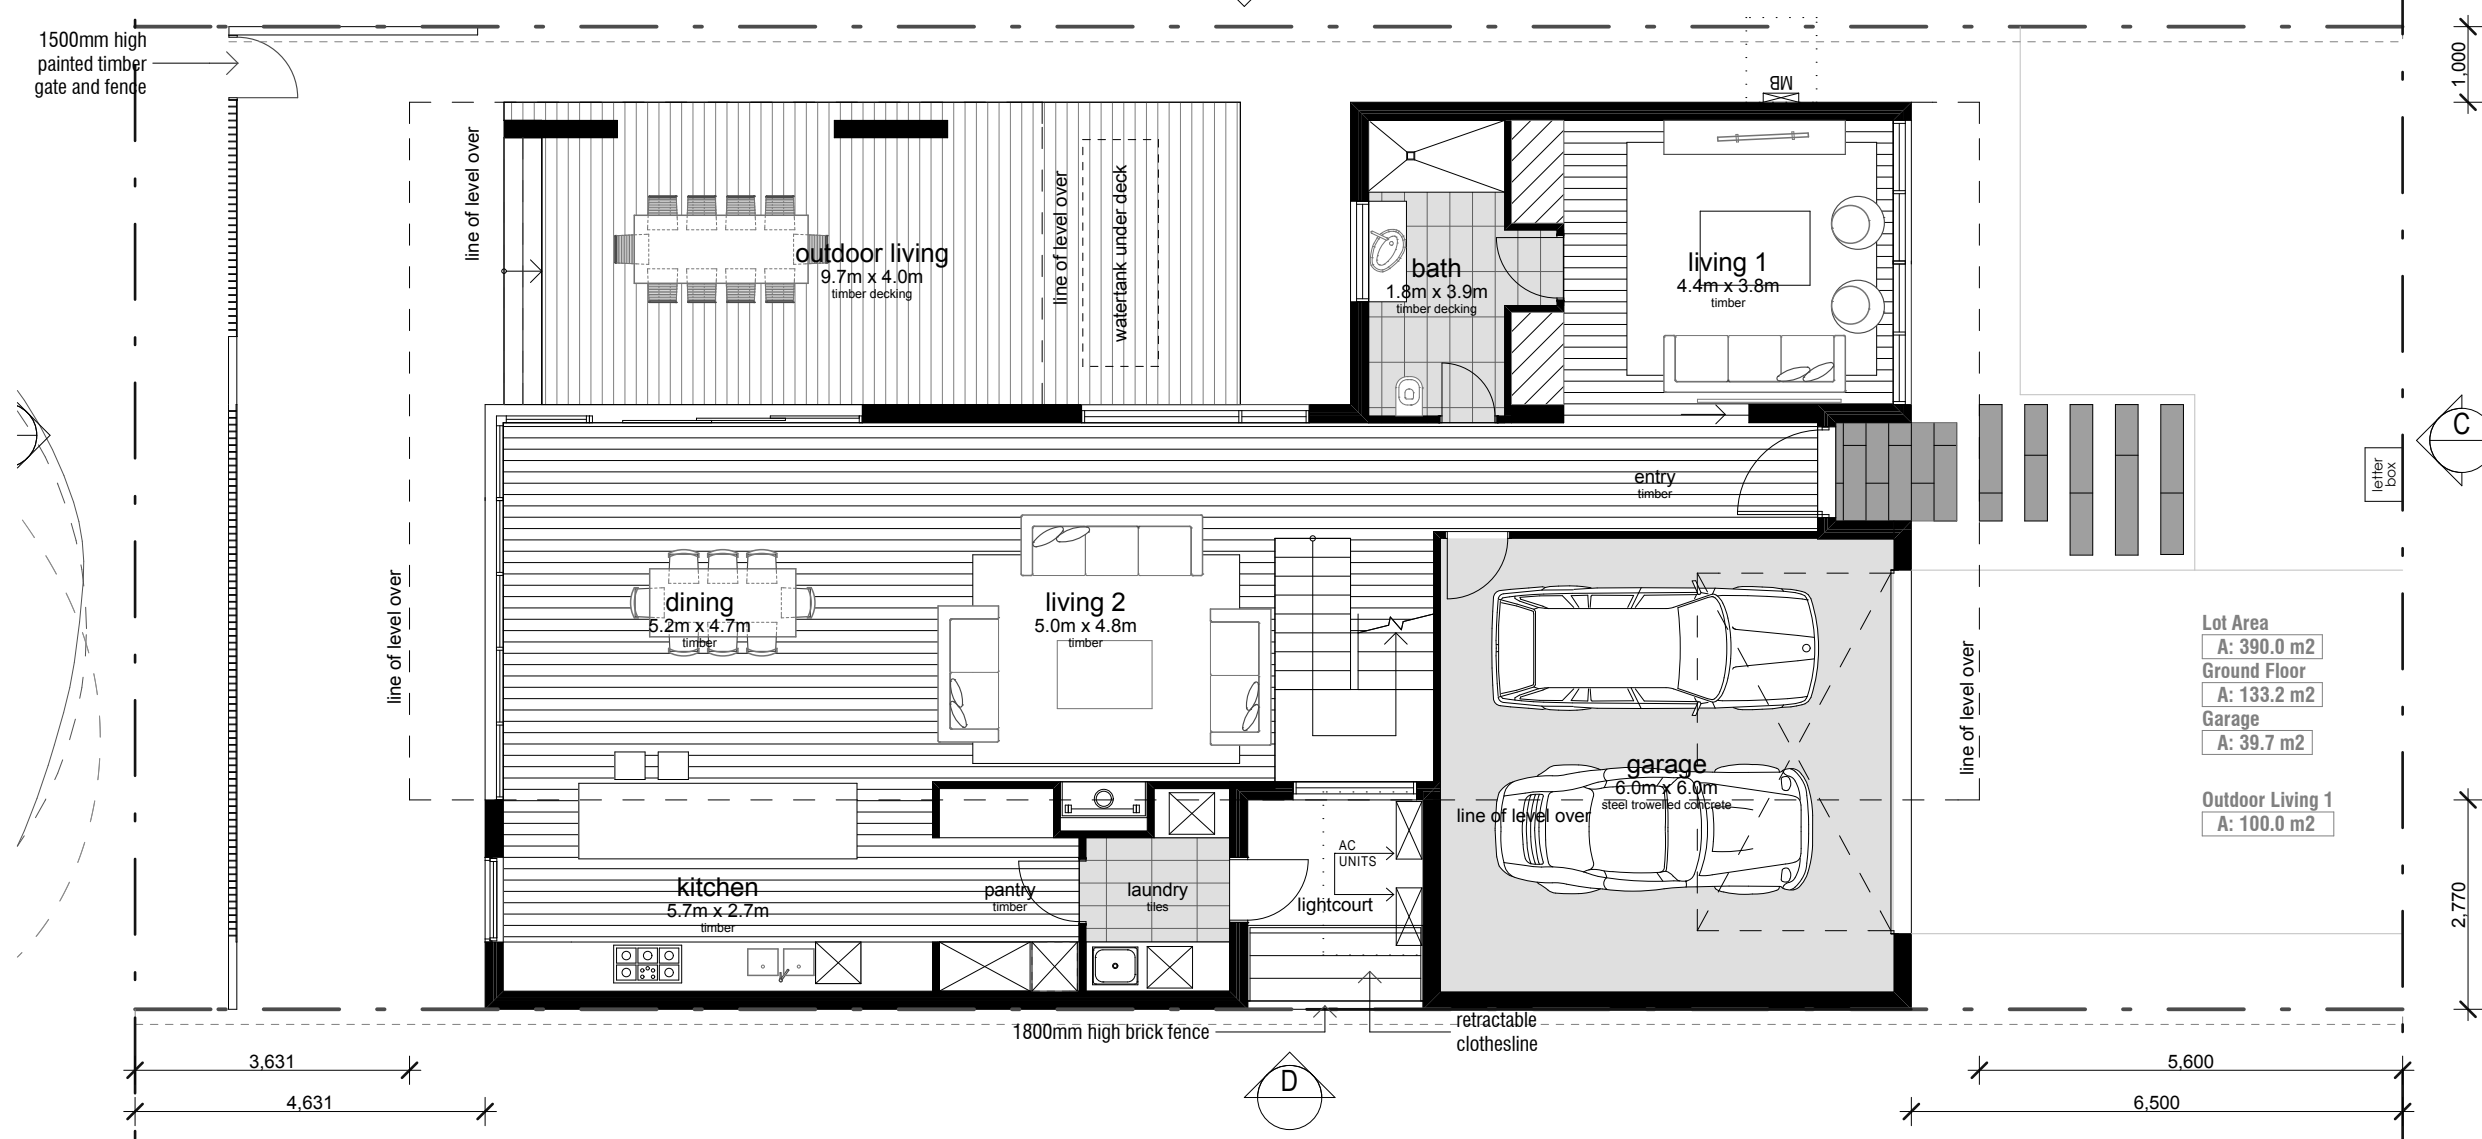


LOT 130 LOWER FLOOR PLAN 1:100

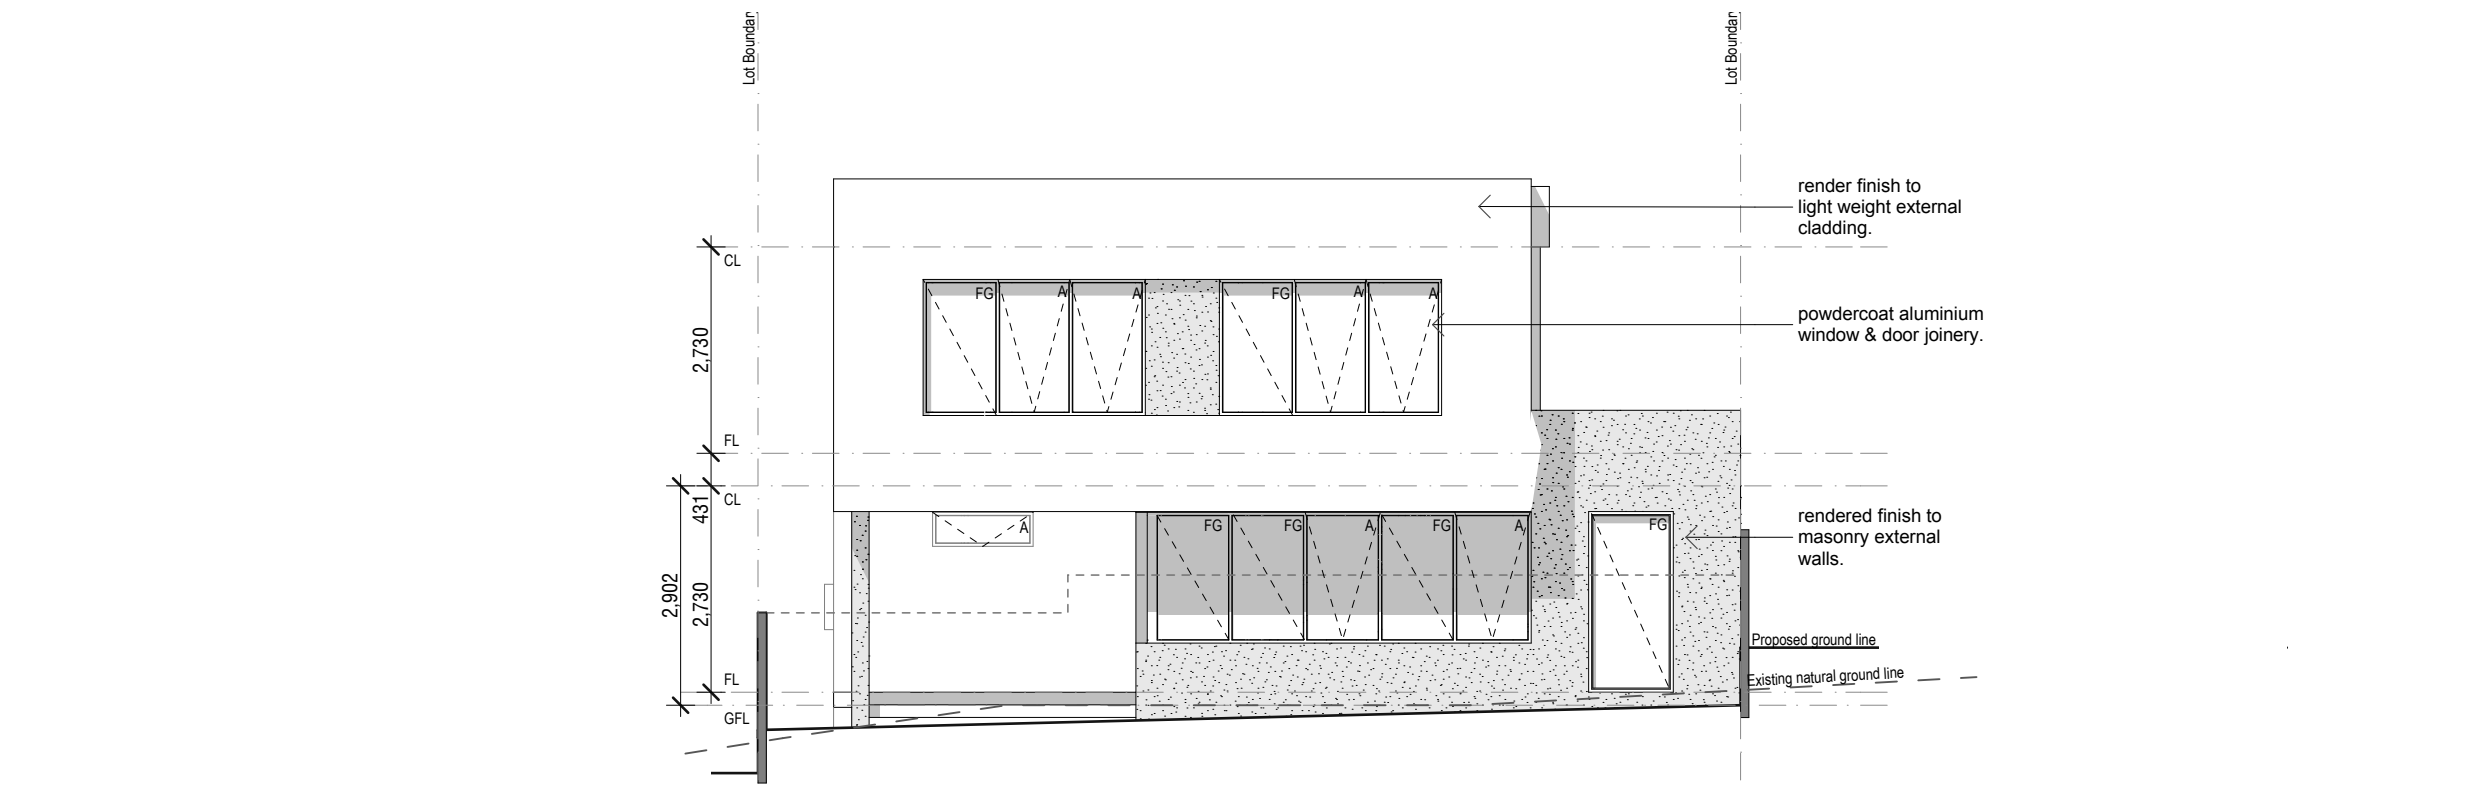


LOT 130 ELEVATION A 1:100

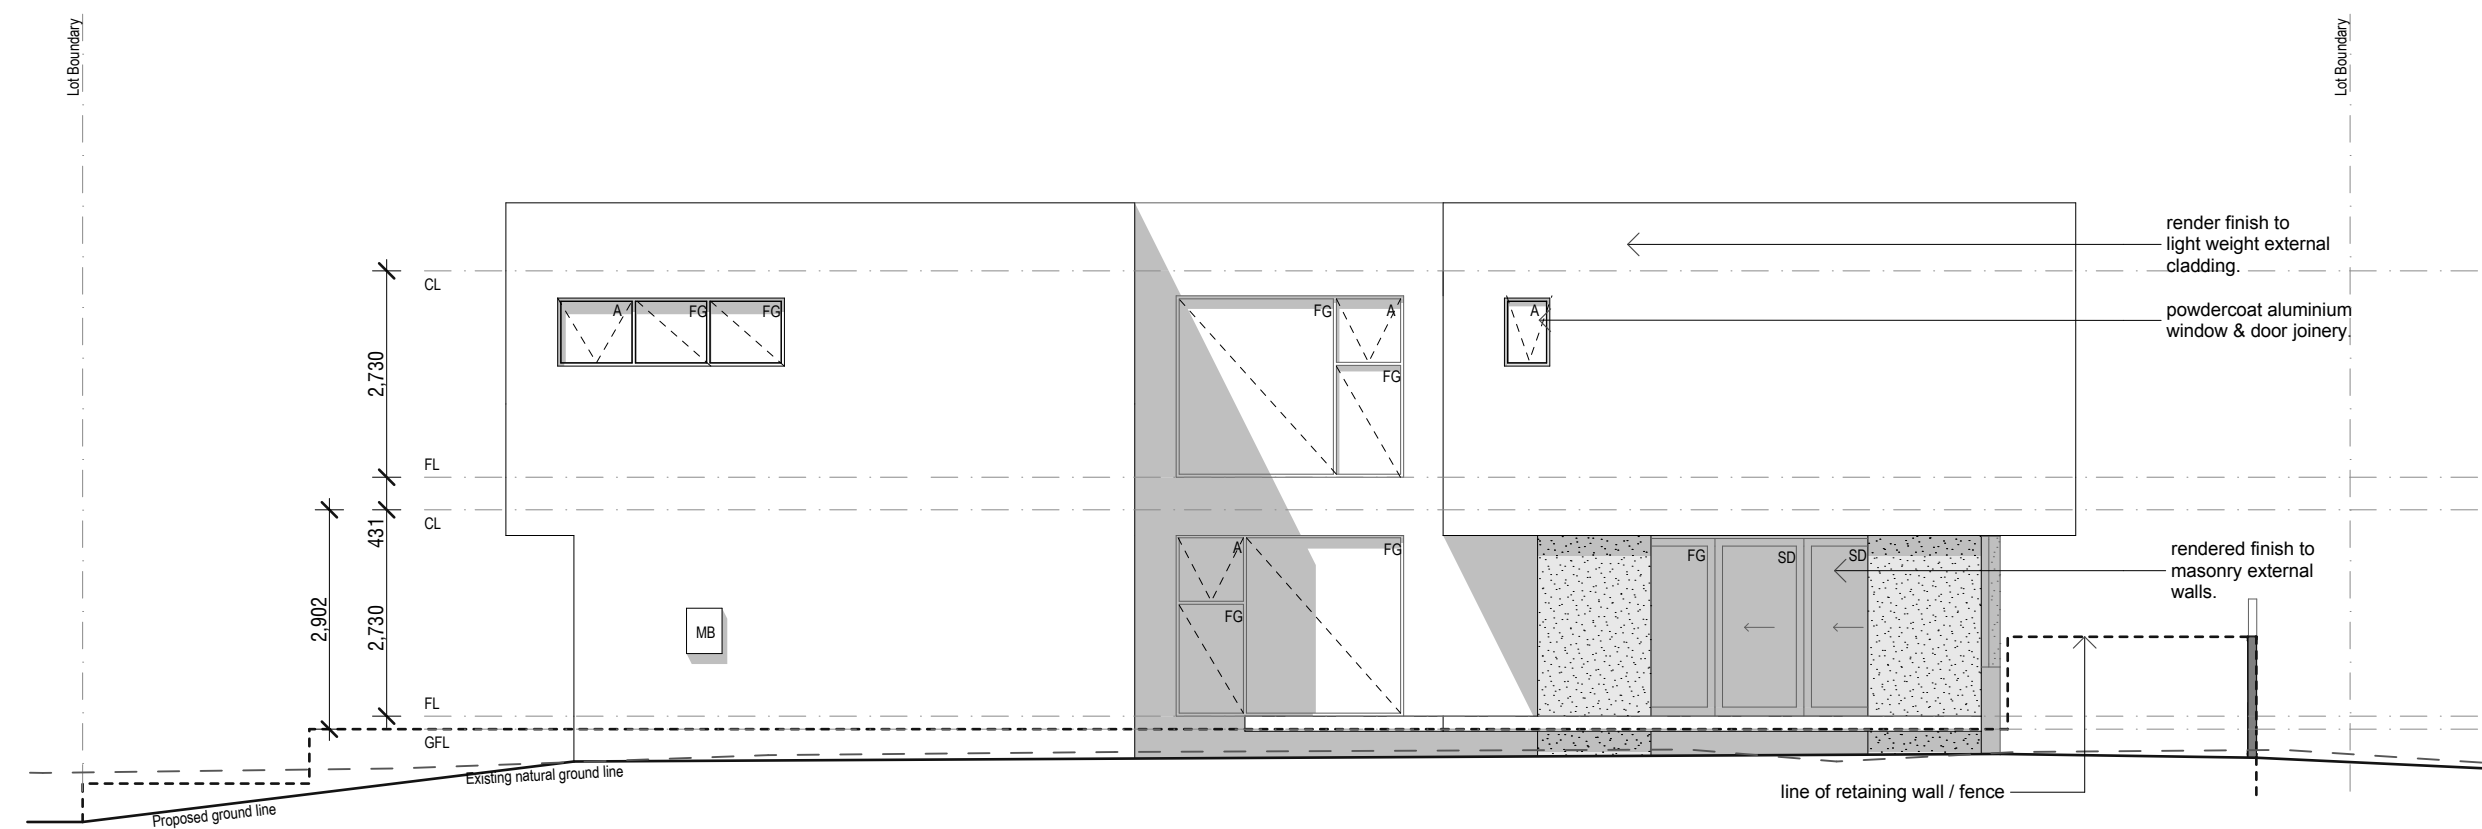

LOT 130 ELEVATION B 1:100

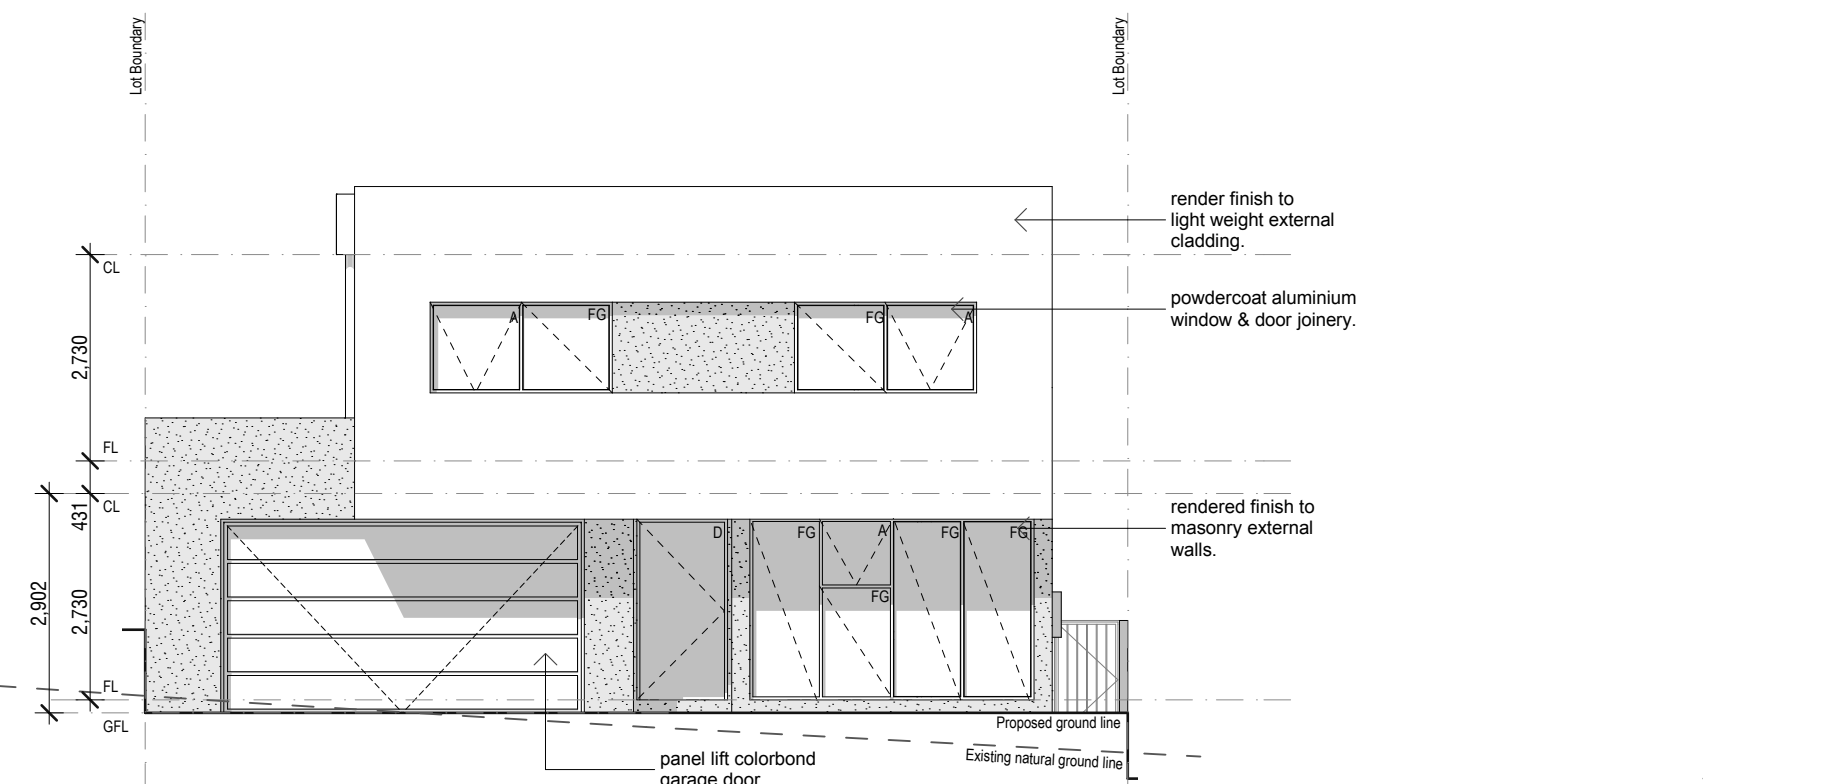

LOT 130 ELEVATION C 1:100

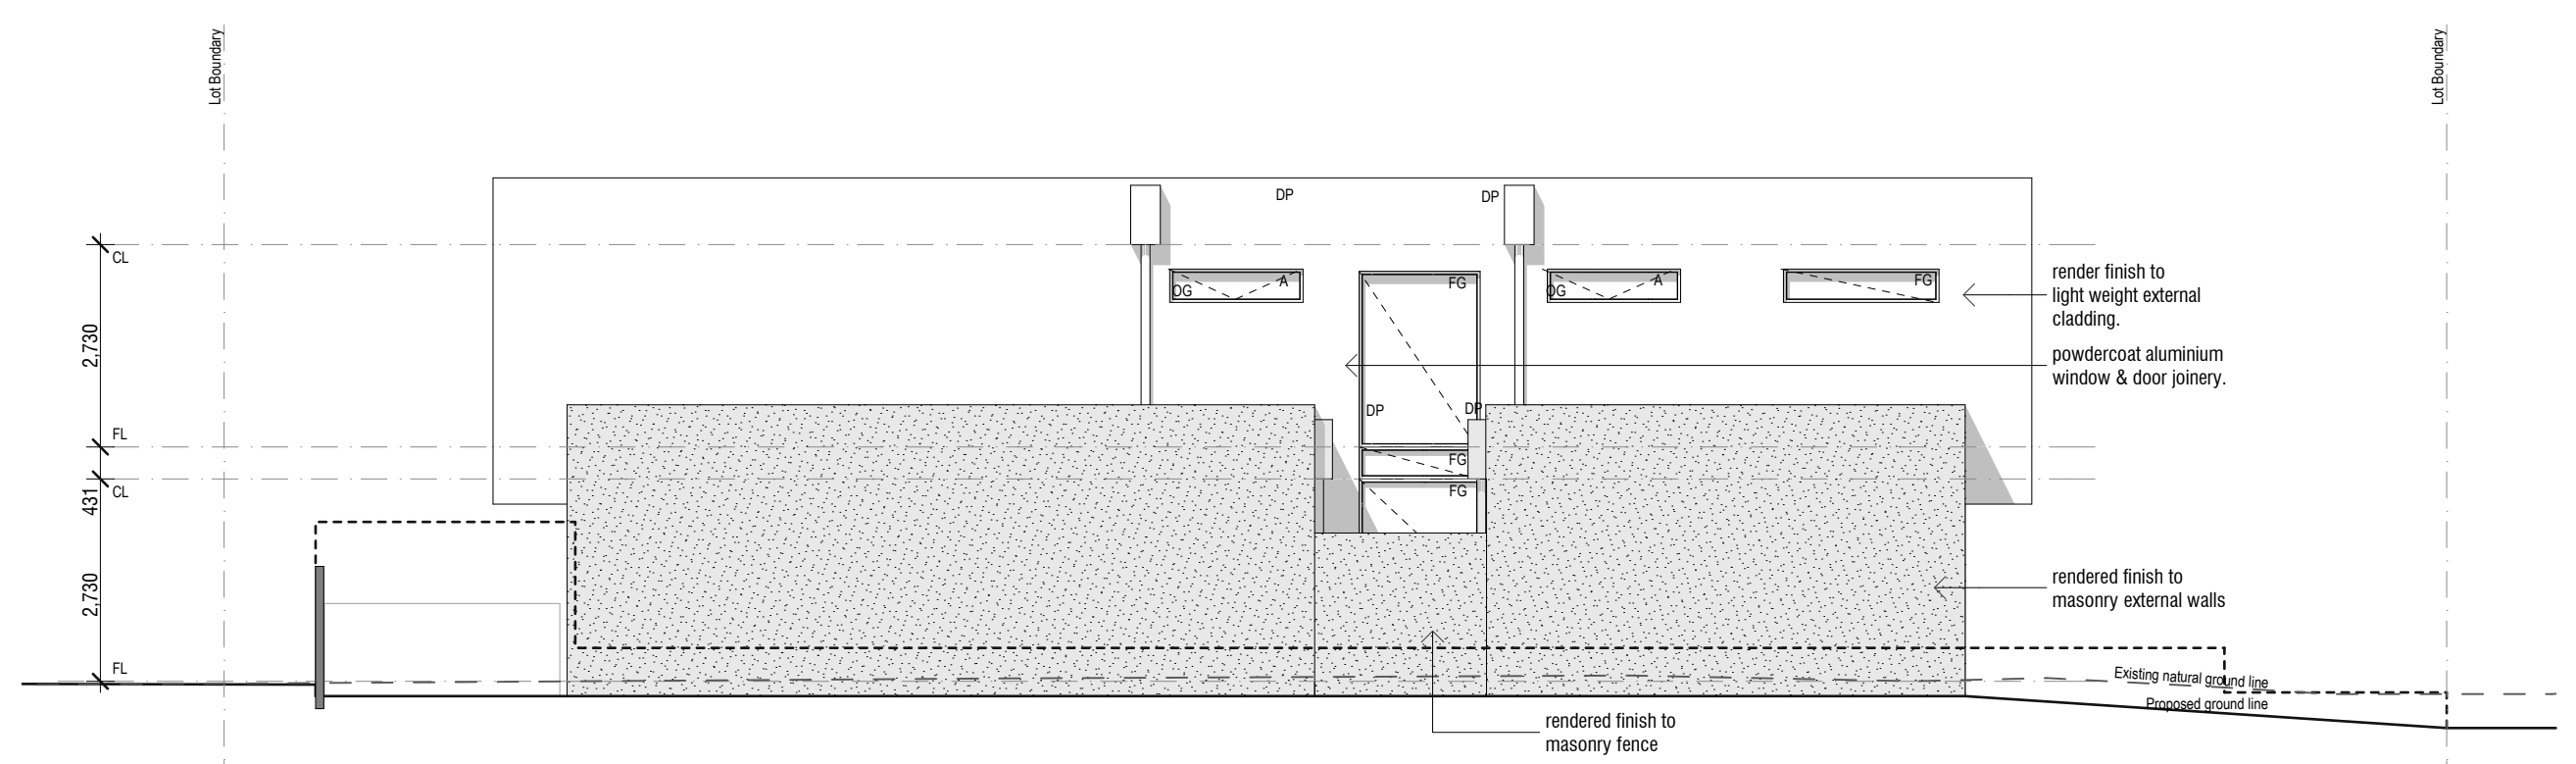


LOT 130 ELEVATION D 1:100

LEGEND


- CL Ceiling Level
- DP Downpipe
- FG Fixed Glass
- FL Floor Level
- FP Fire Place
- FR Freezer
- GFL Garage Floor Level
- HWS Hot Water Service
- MB Meter Box
- OG Obscure Glazing
- REF Refrigerator
- SD Sliding Door
- SPR Spreader
- WM Washing Machine




LOT 131 ROOF FLOOR PLAN 1:100

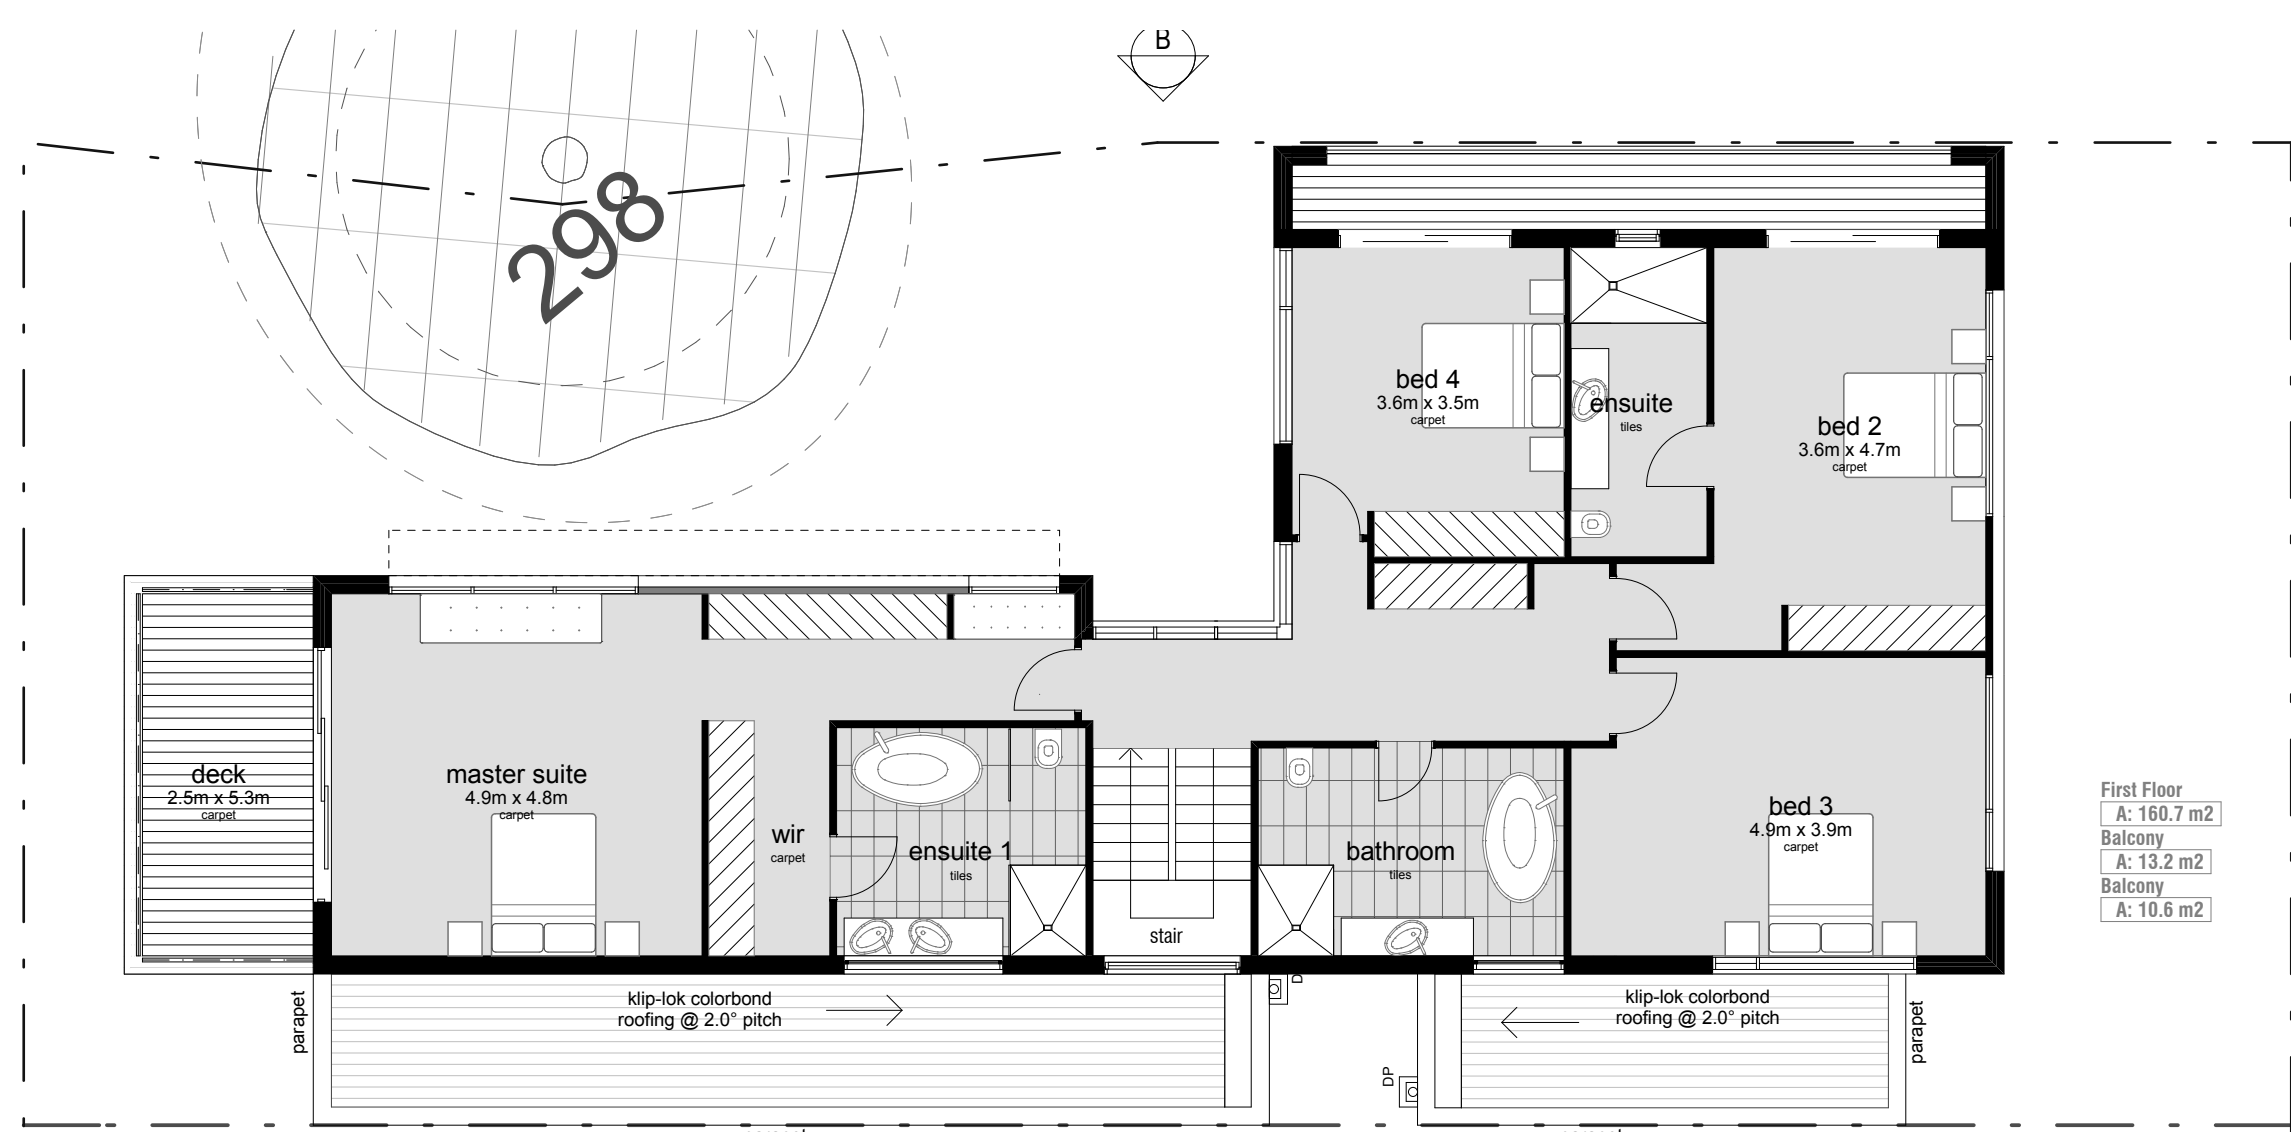


LOT 131 UPPER FLOOR PLAN 1:100

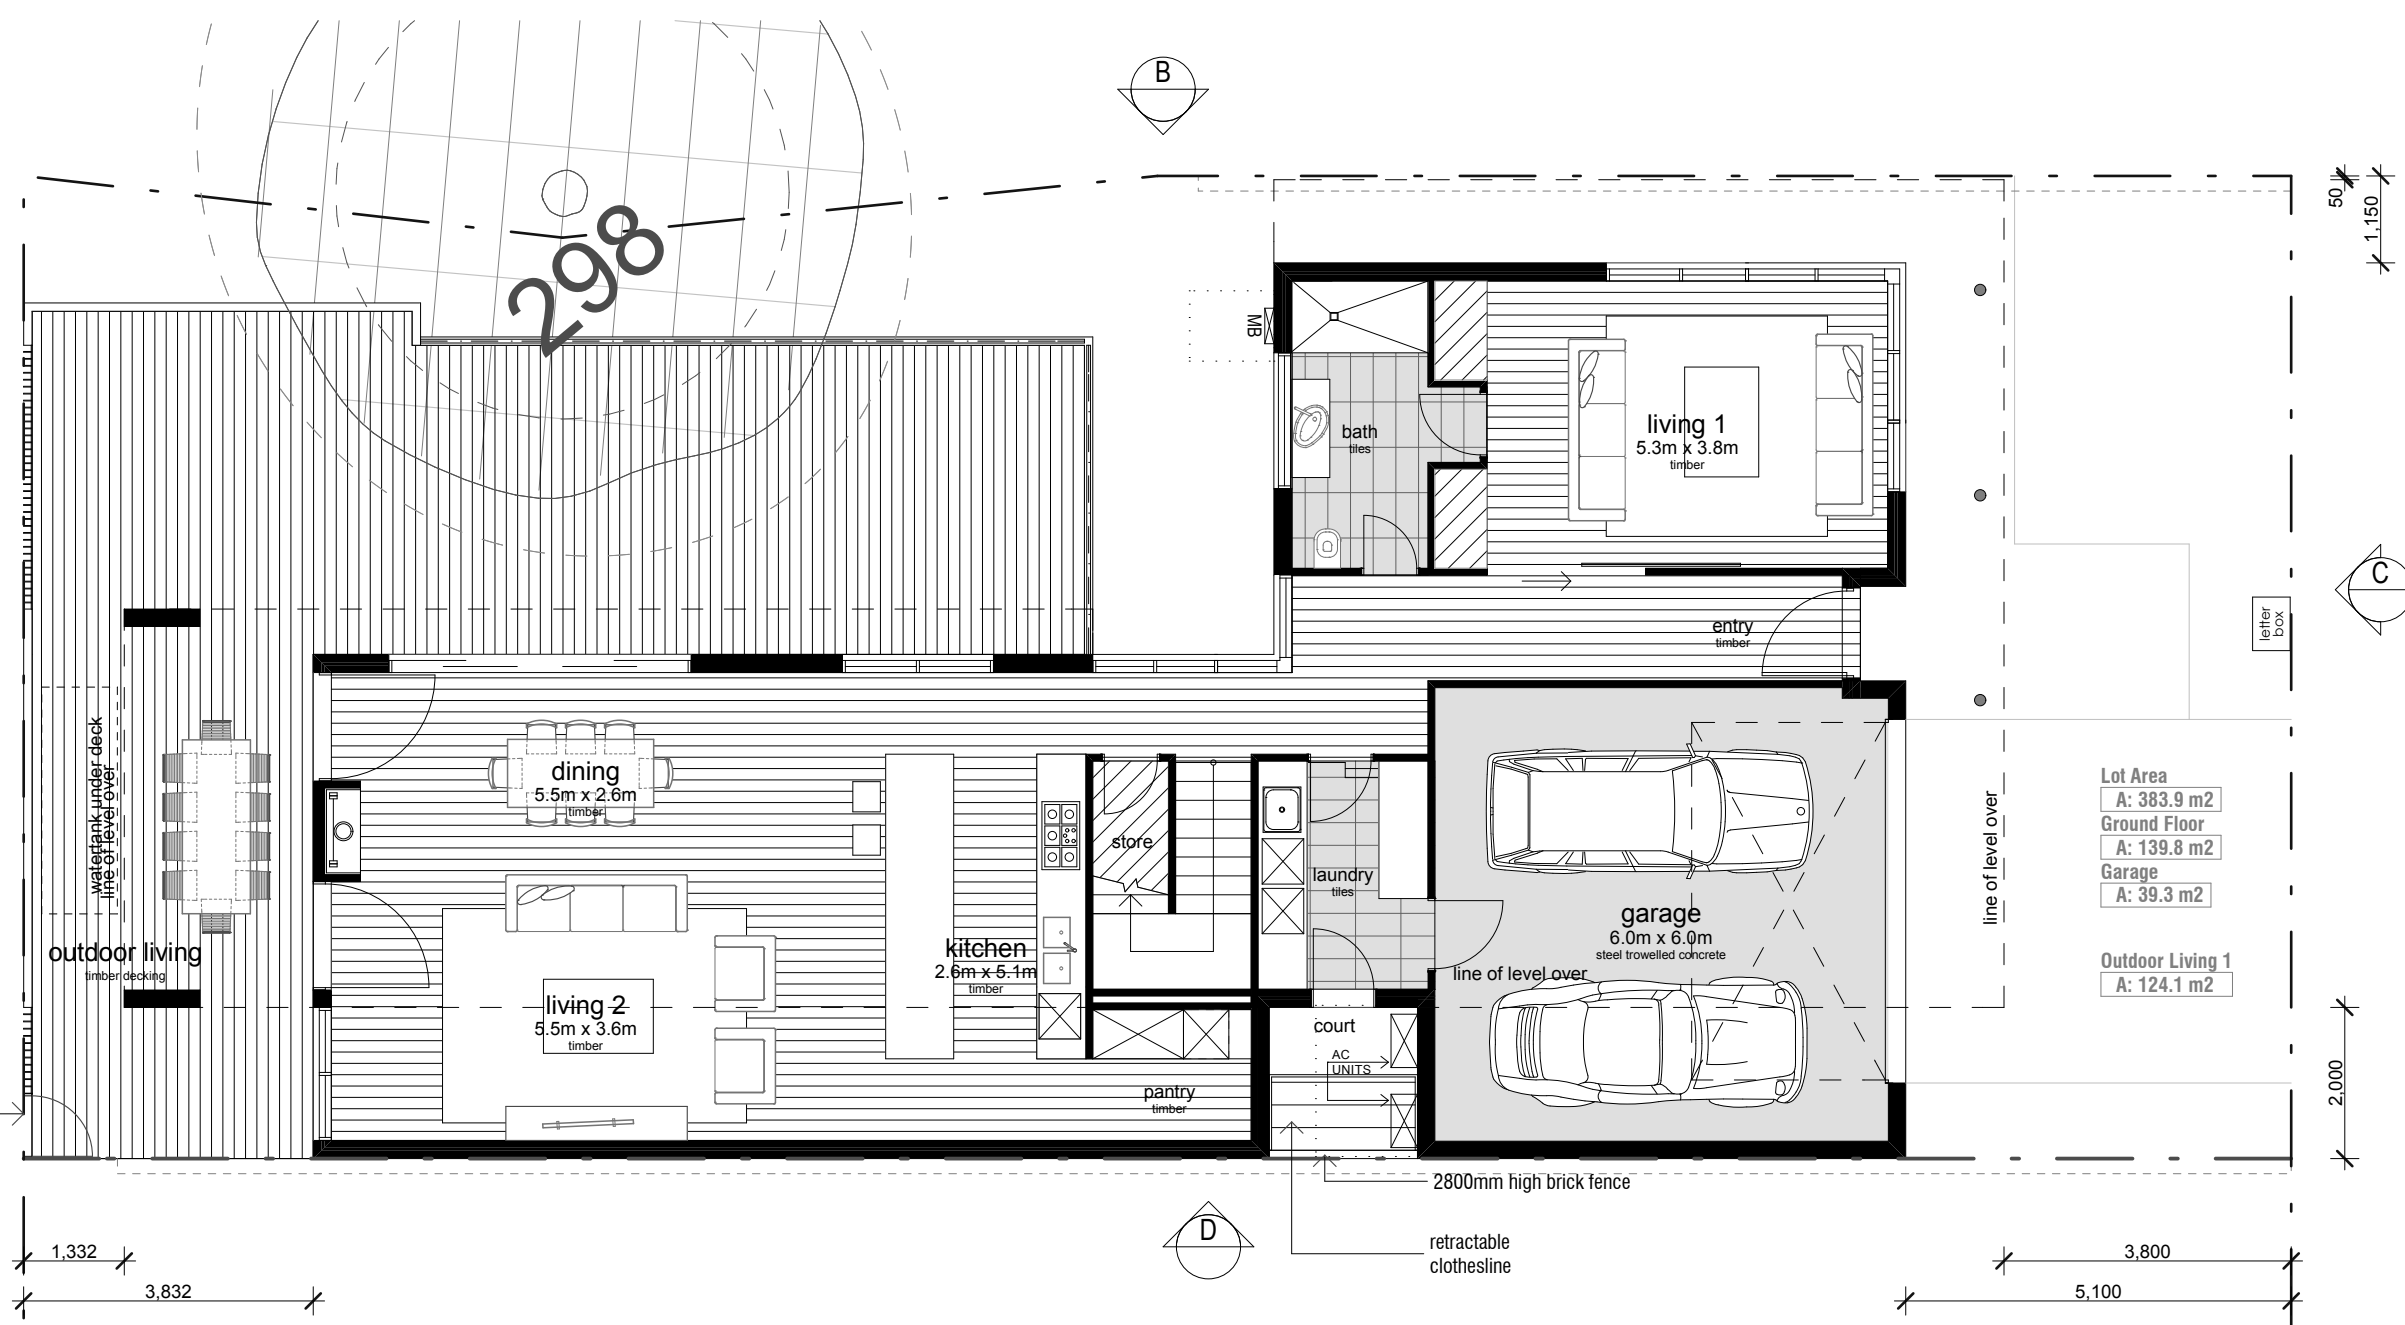


LOT 131 LOWER FLOOR PLAN 1:100

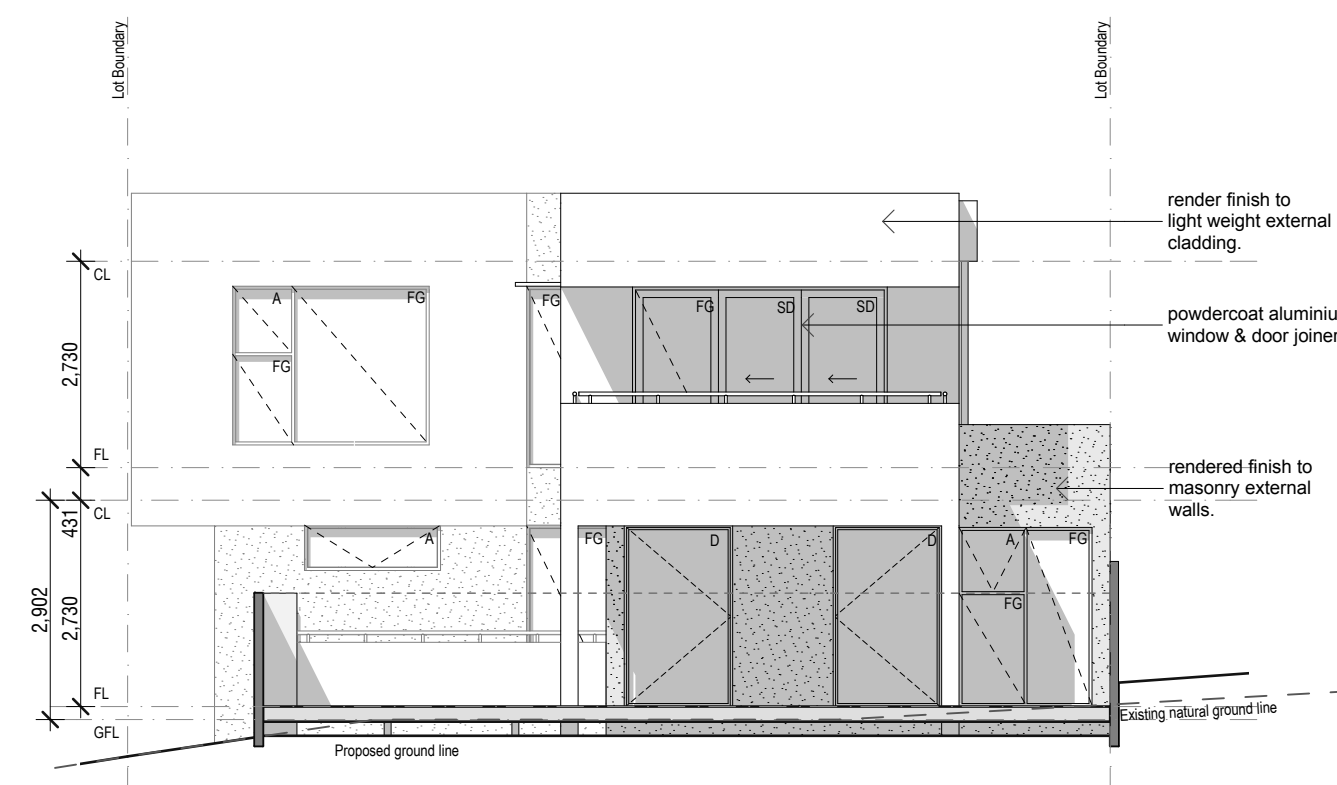


LOT 131 ELEVATION A 1:100

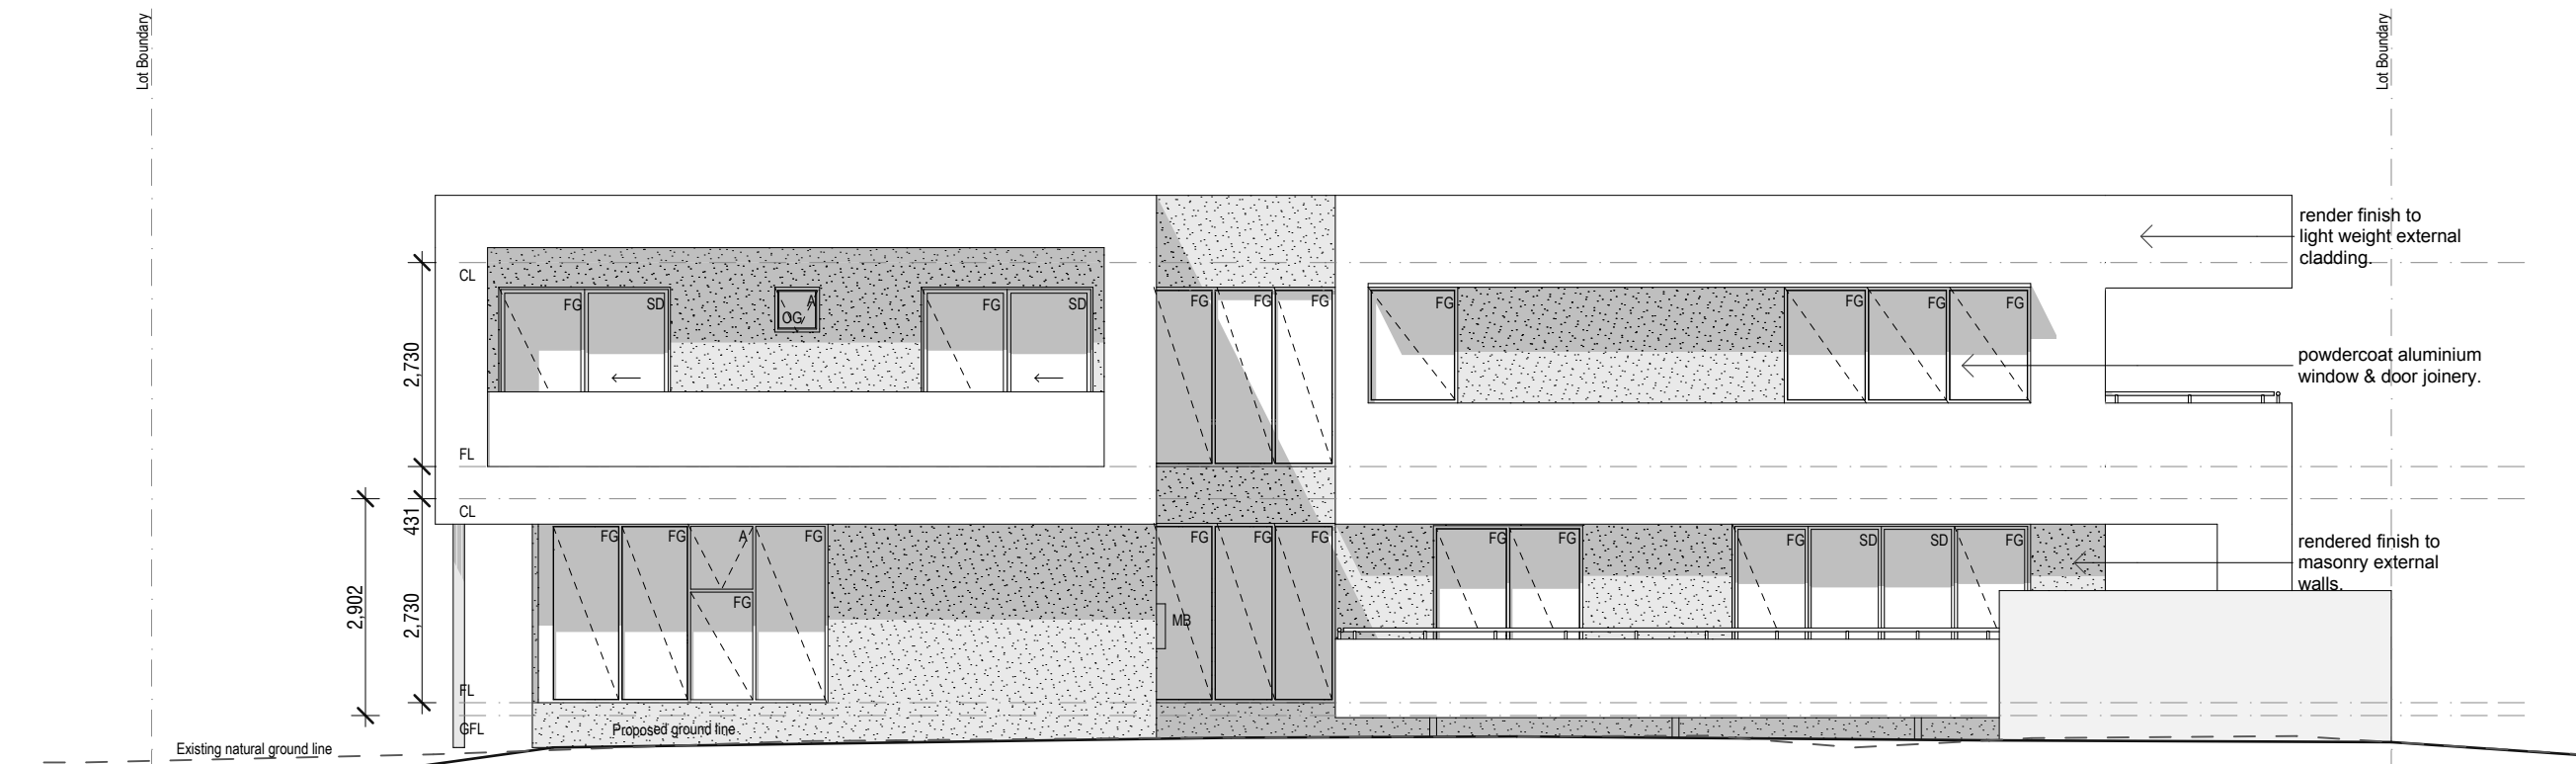

LOT 131 ELEVATION B 1:100

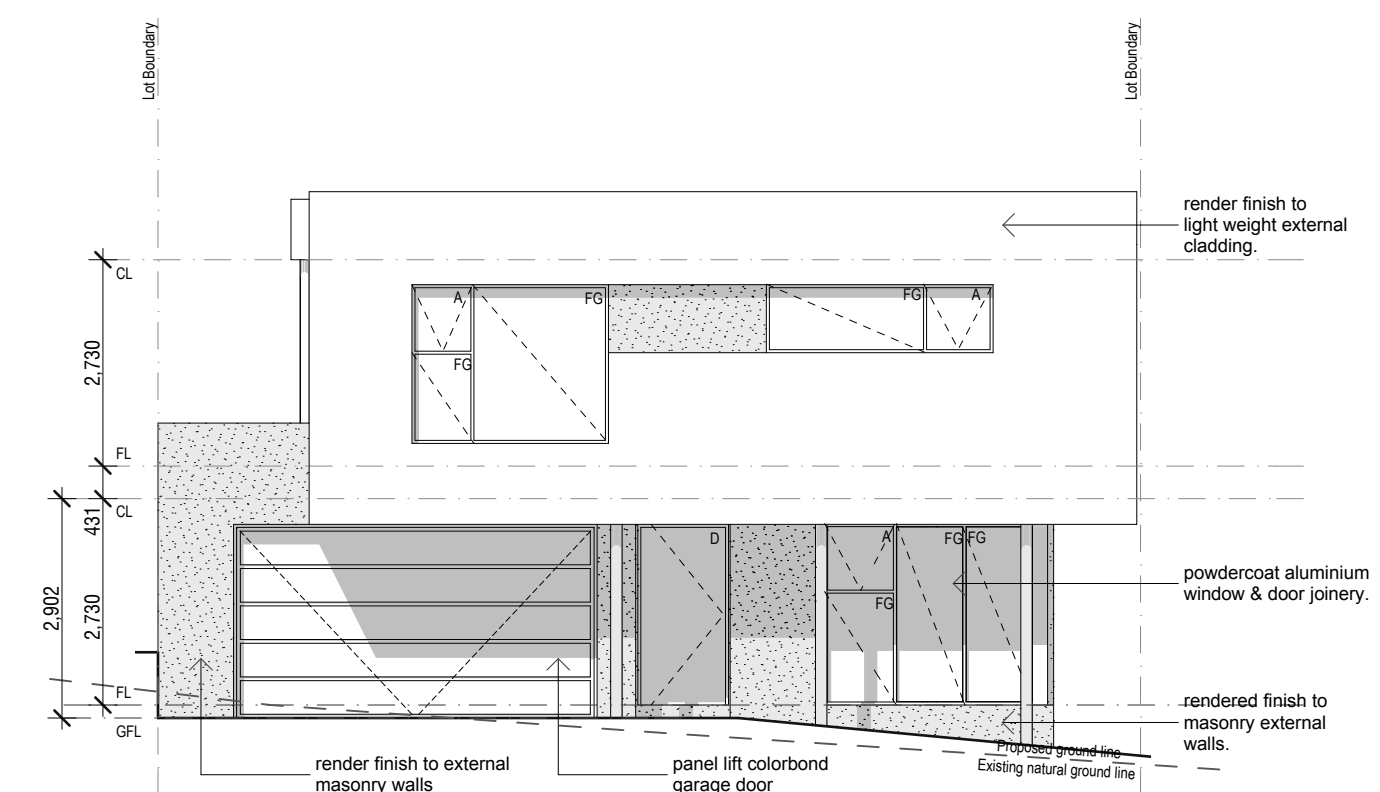


LOT 131 ELEVATION C 1:100

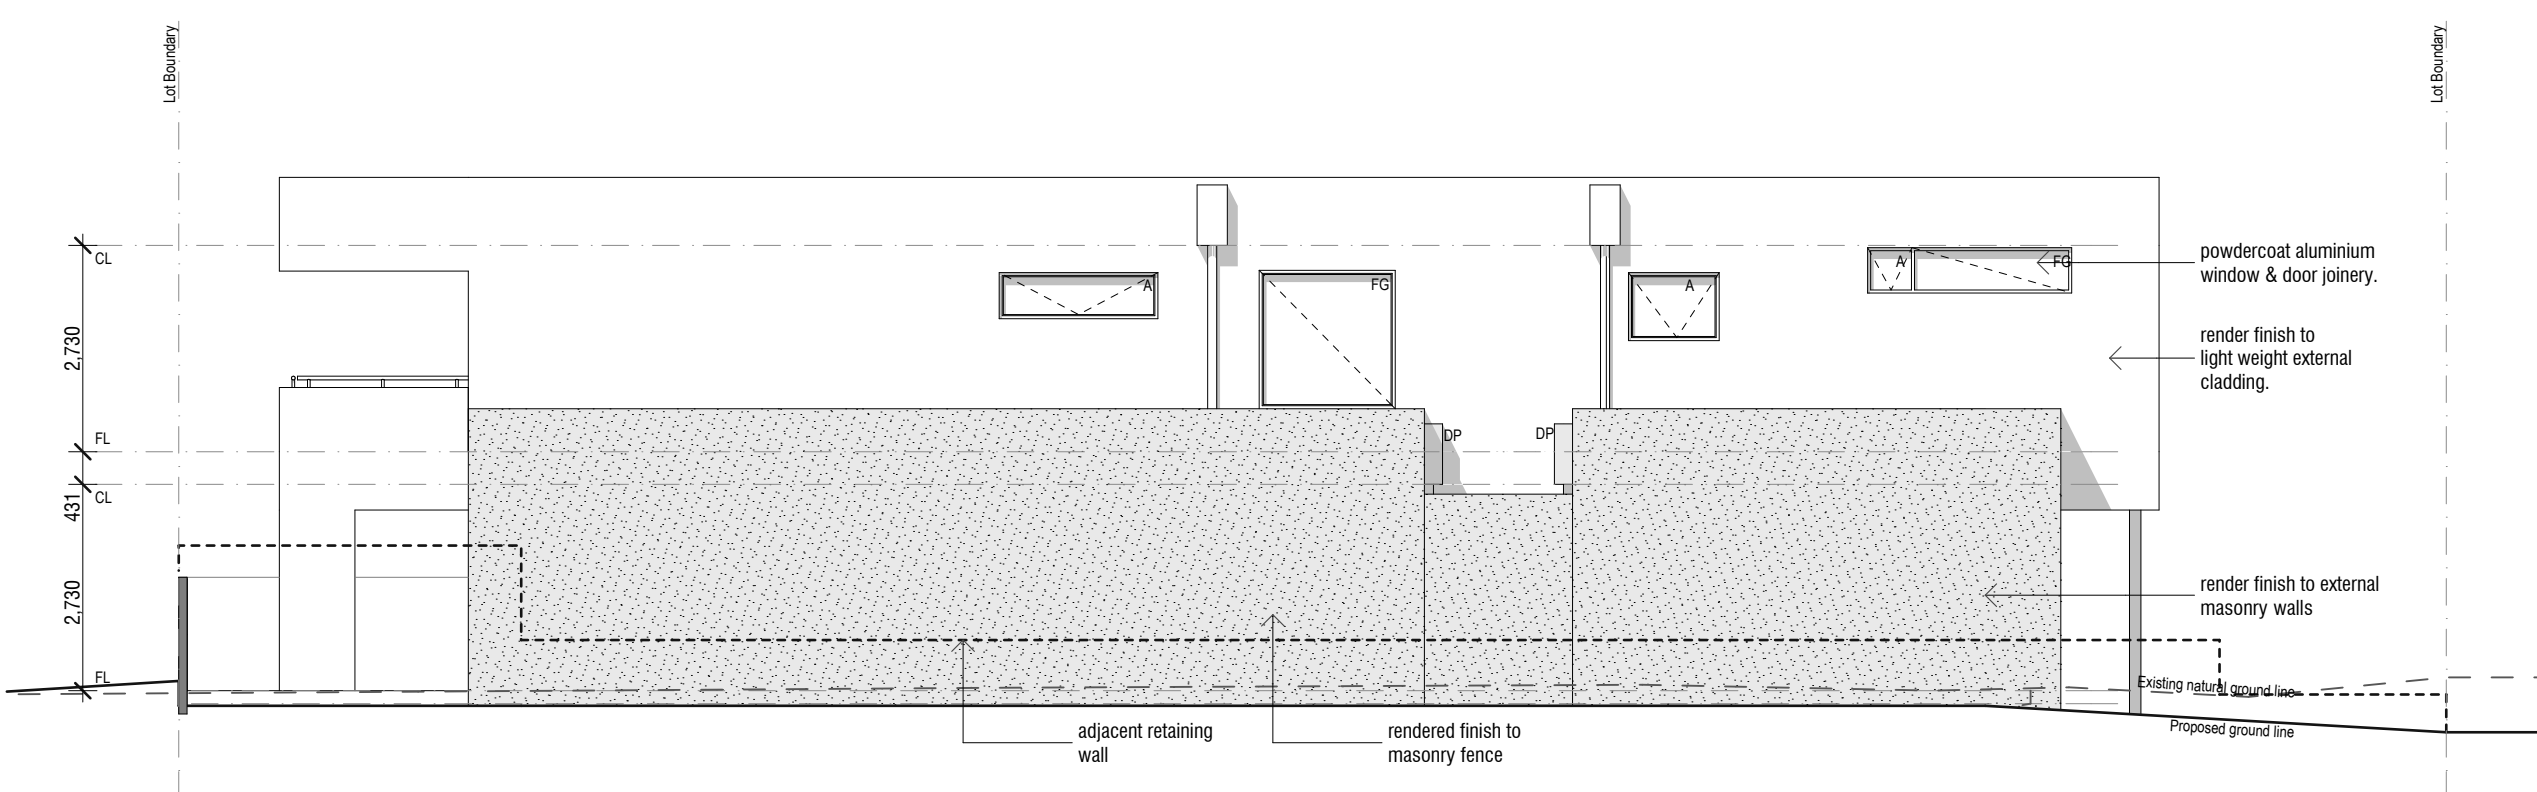


LOT 131 ELEVATION D 1:100

LEGEND


- CL Ceiling Level
- DP Downpipe
- FG Fixed Glass
- FL Floor Level
- FP Fire Place
- FR Freezer
- GFL Garage Floor Level
- HWS Hot Water Service
- MB Meter Box
- OG Obscure Glazing
- REF Refrigerator
- SD Sliding Door
- SPR Spreader
- WM Washing Machine

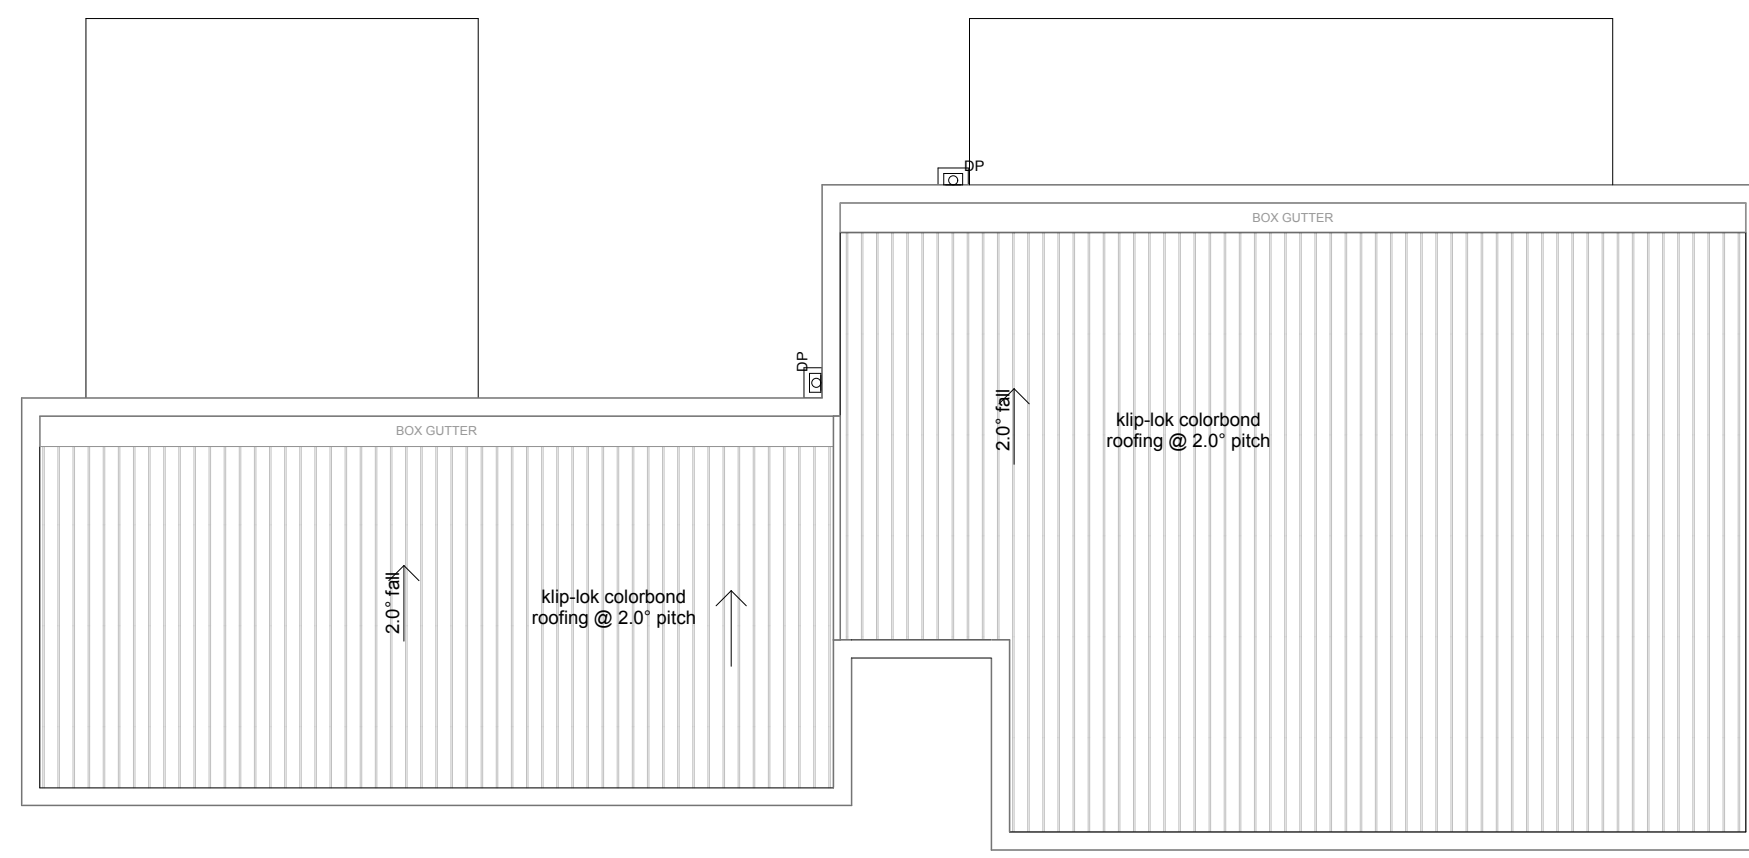


LOT 132 ROOF PLAN 1:100

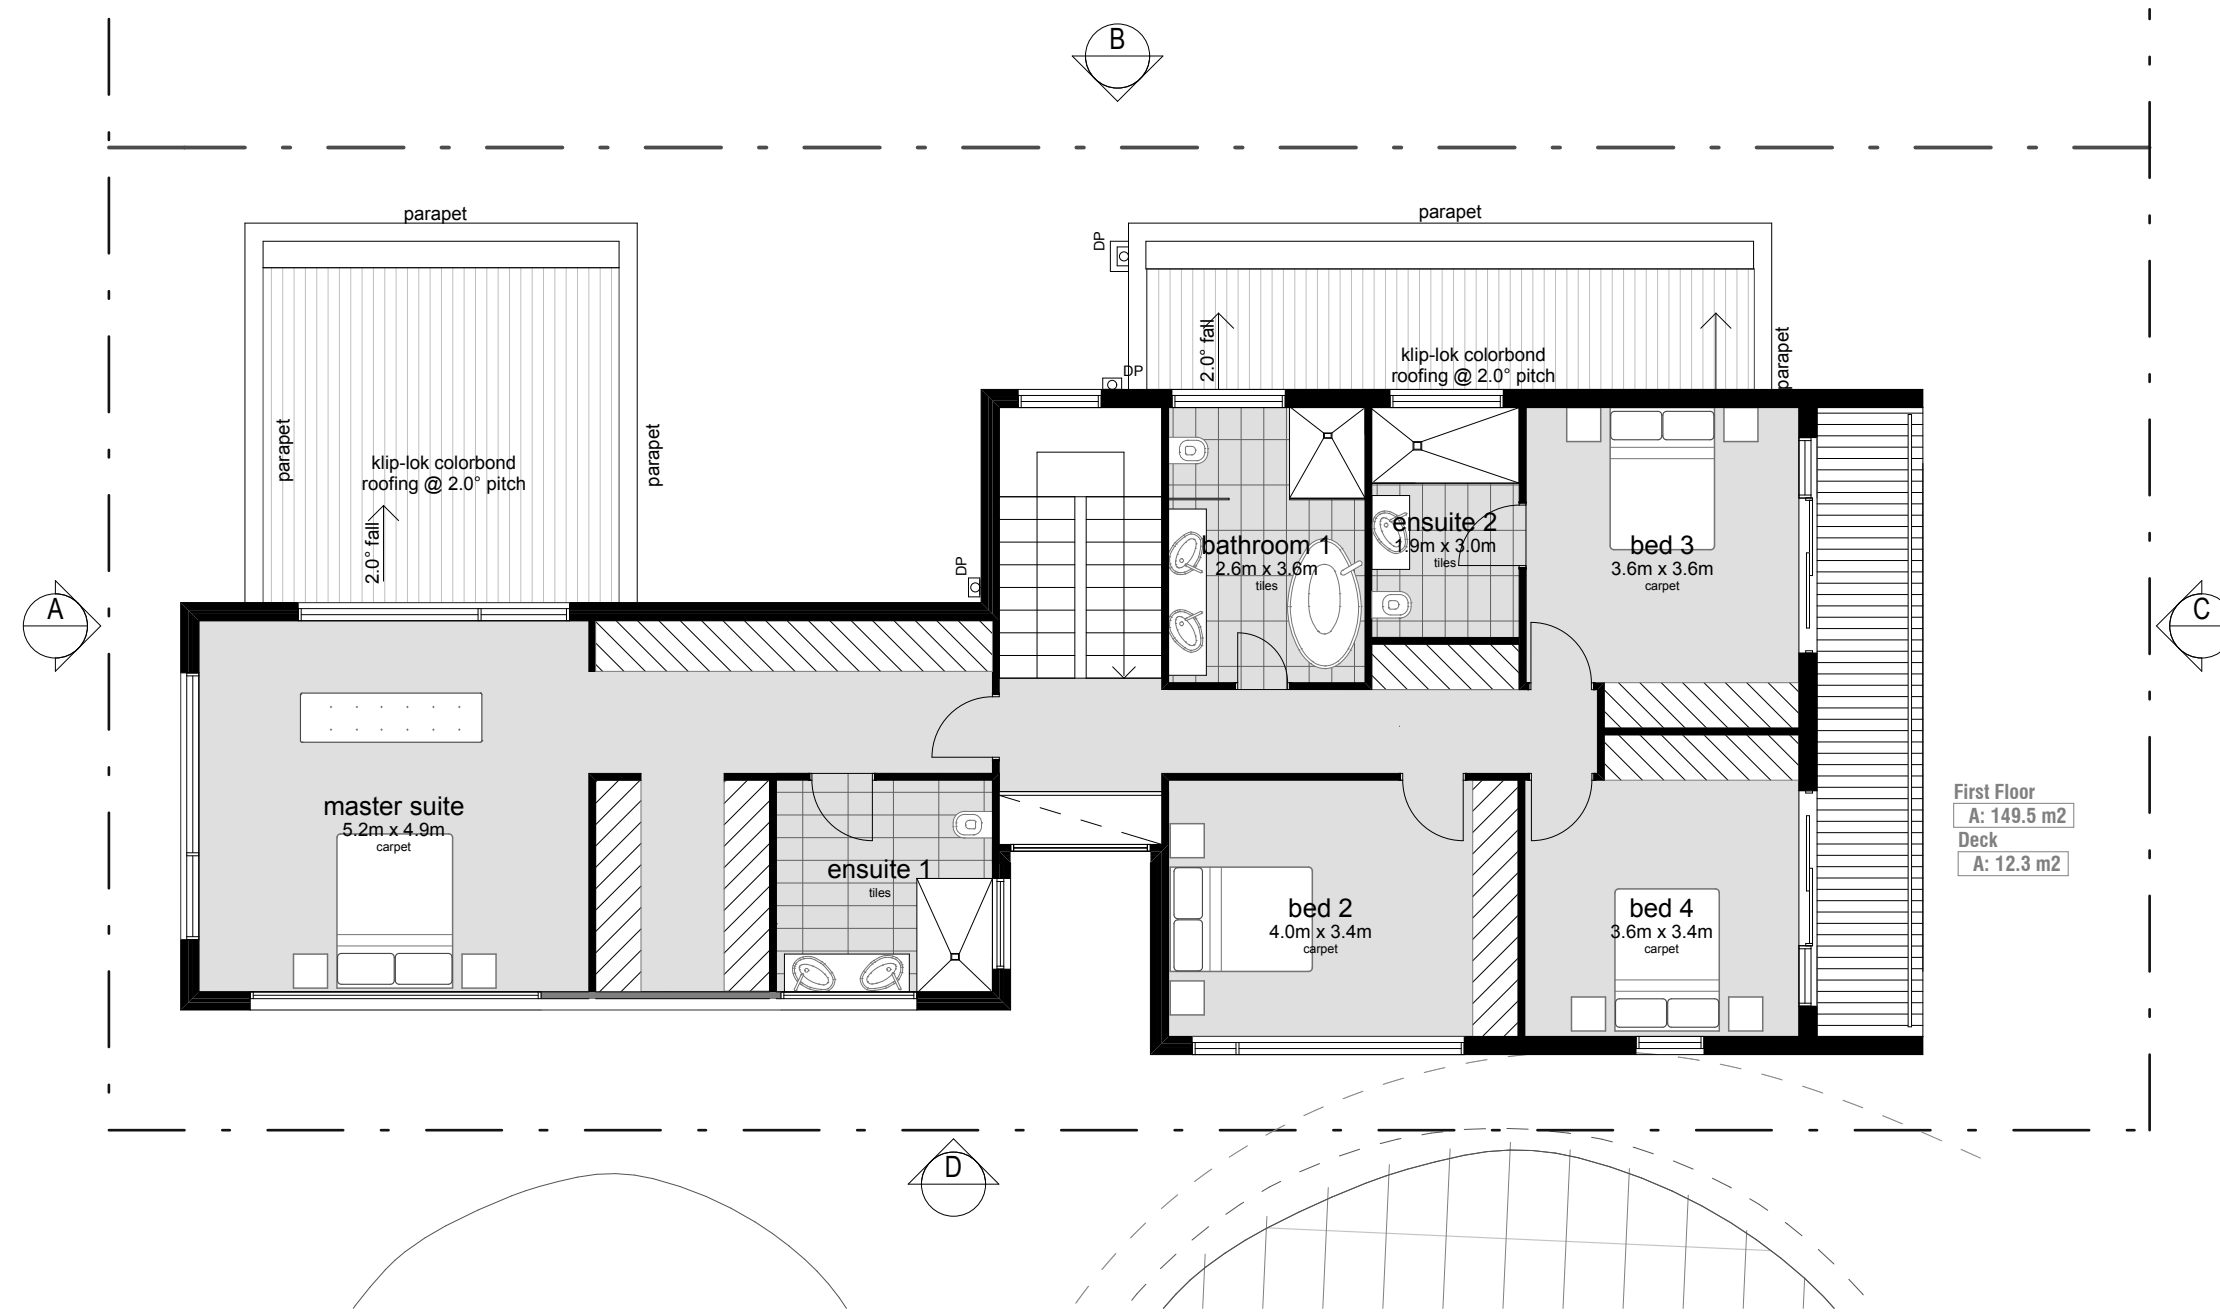


LOT 132 UPPER FLOOR PLAN 1:100

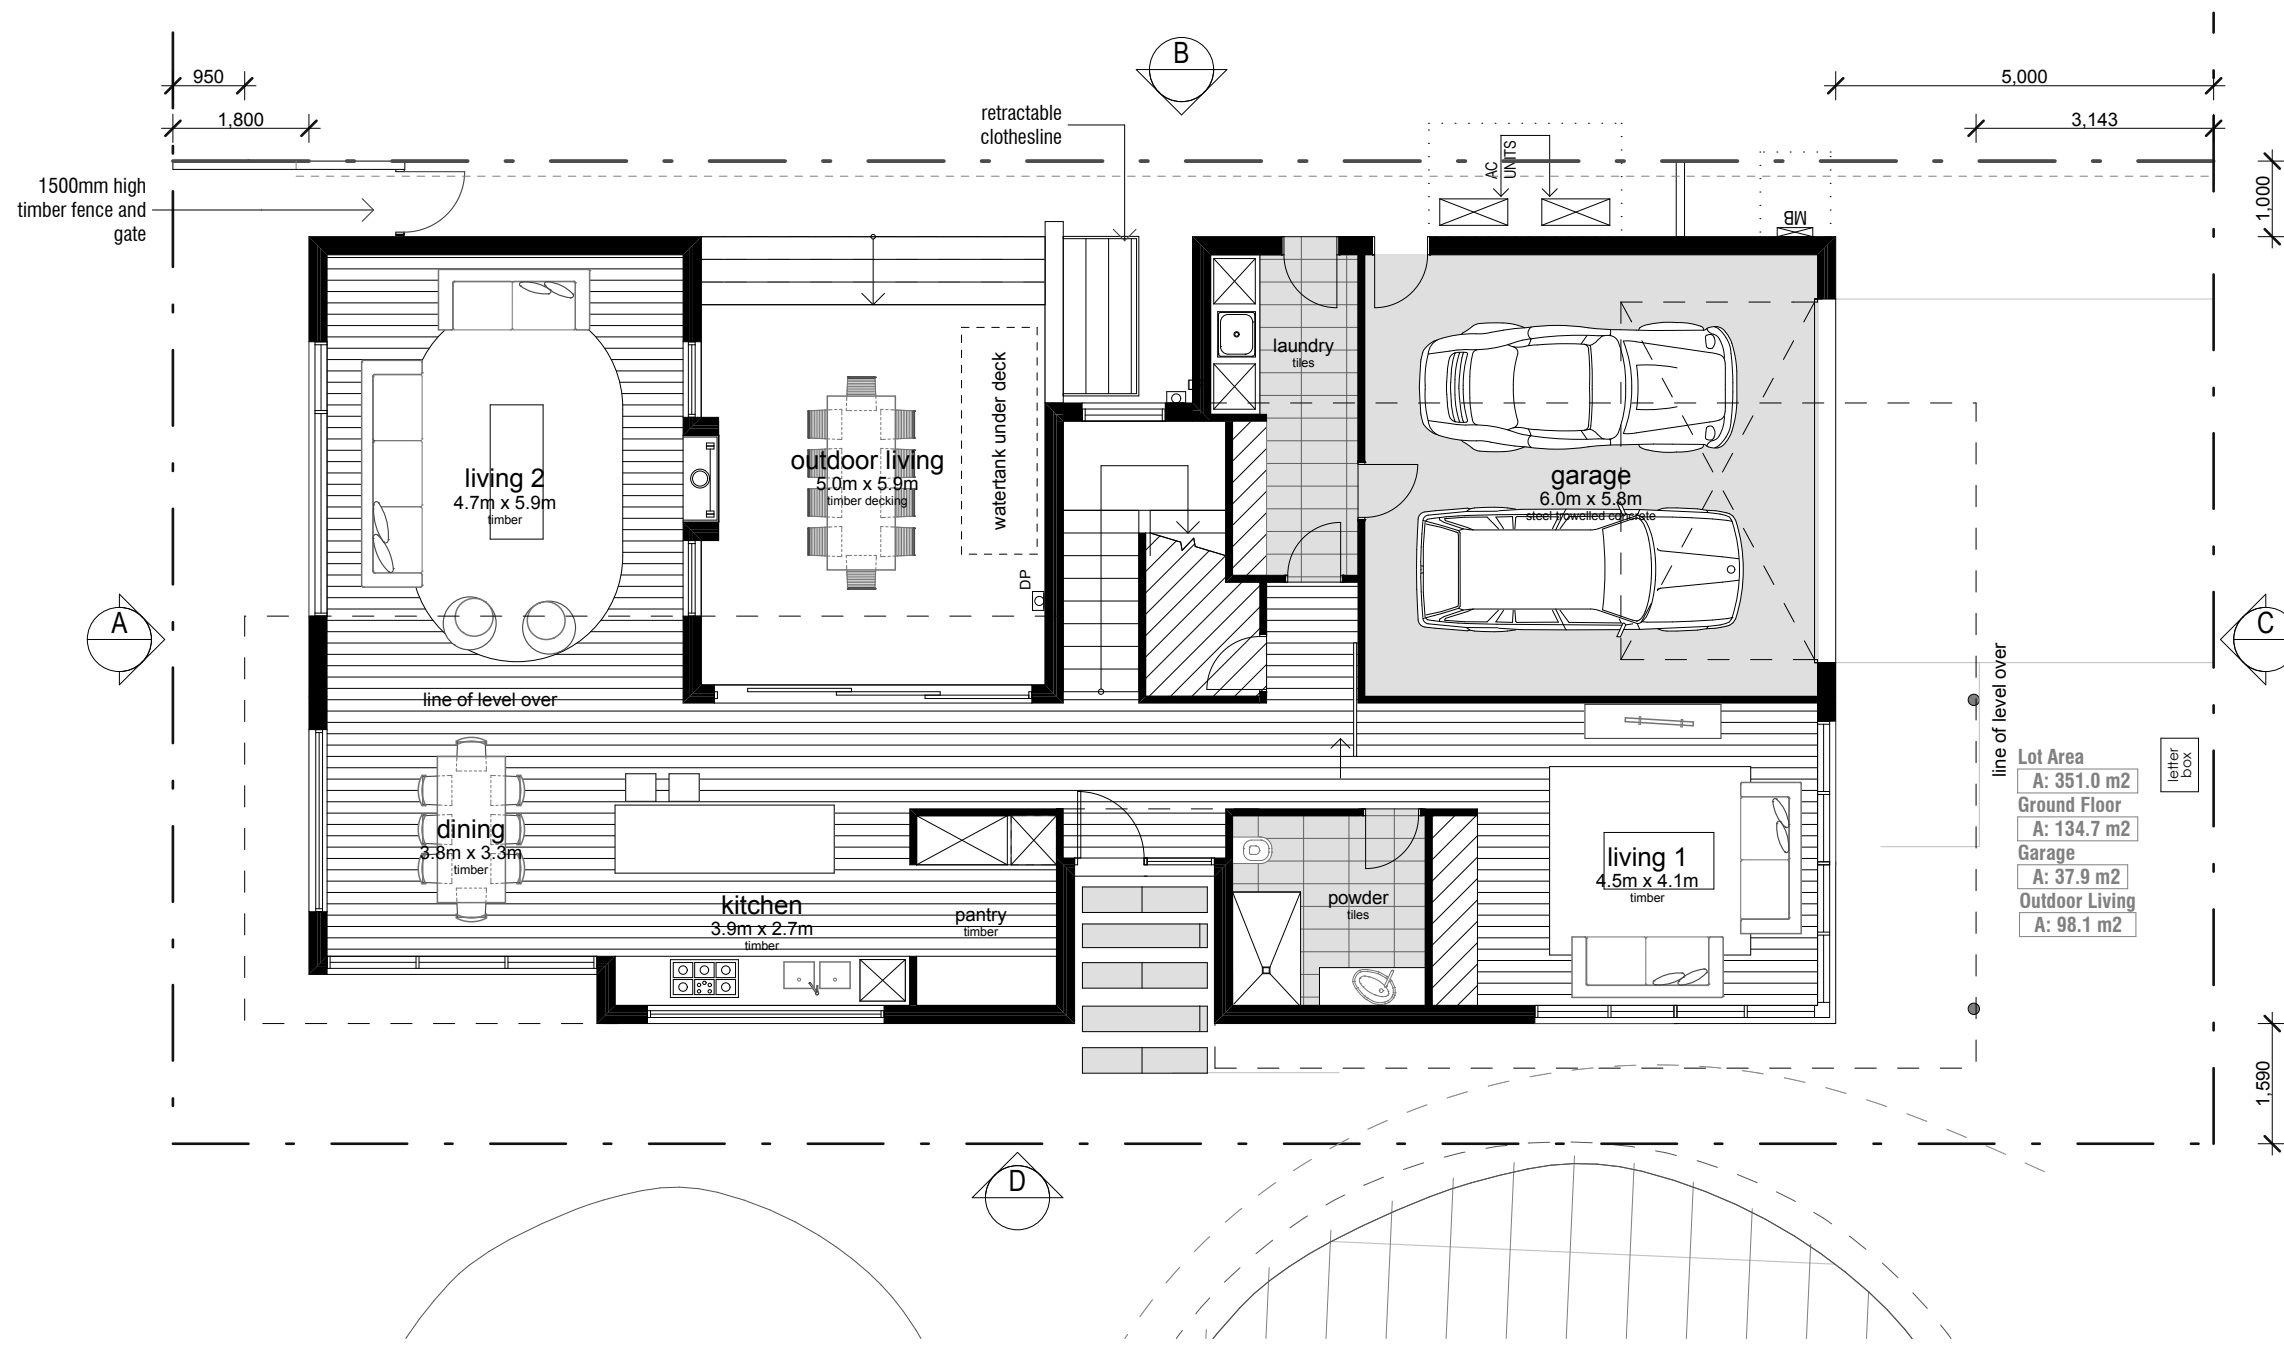


LOT 132 LOWER FLOOR PLAN 1:100

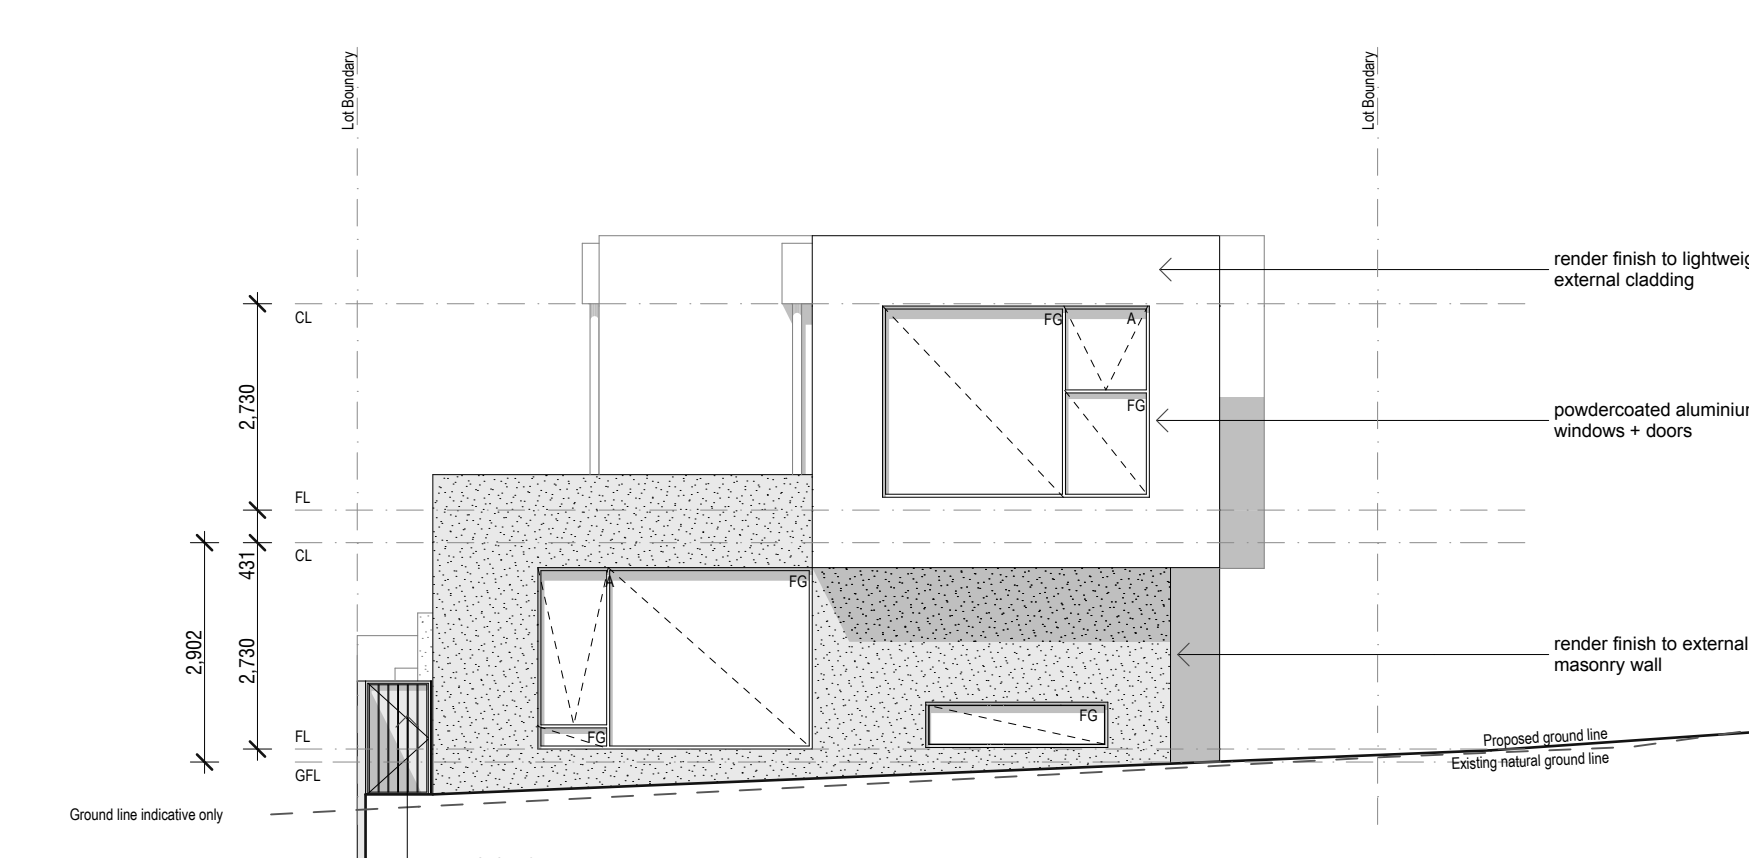


LOT 132 ELEVATION A 1:100

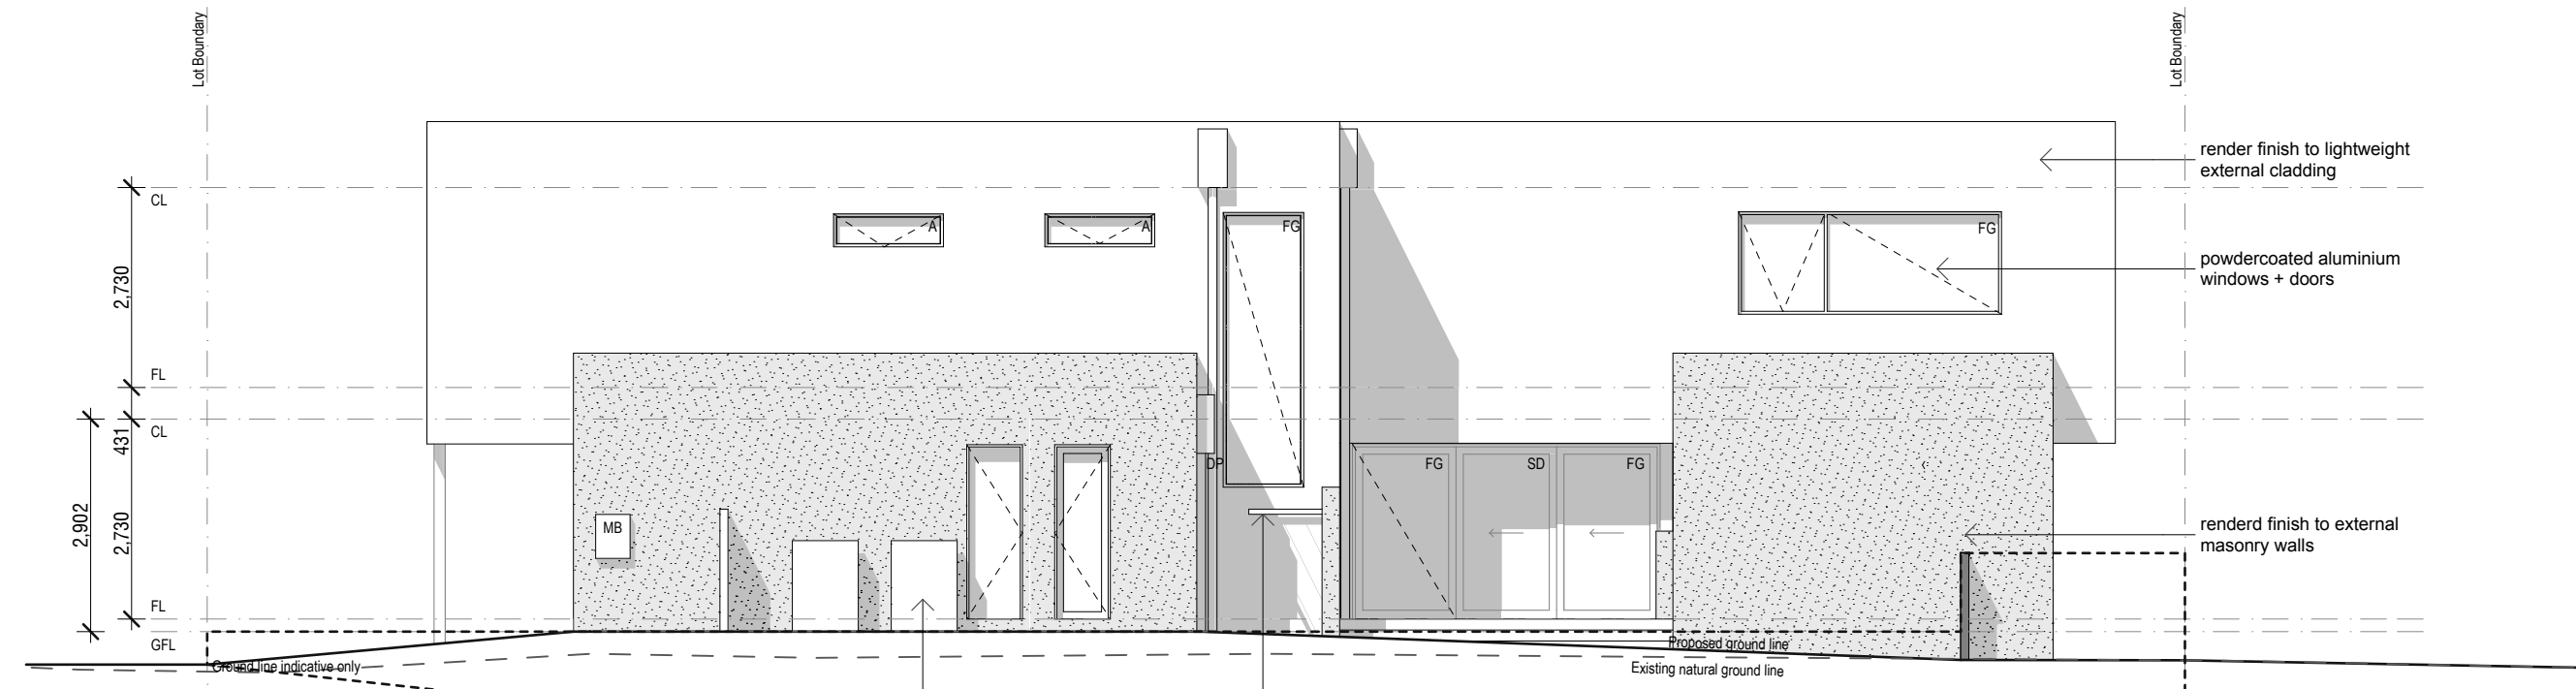

LOT 132 ELEVATION B 1:100

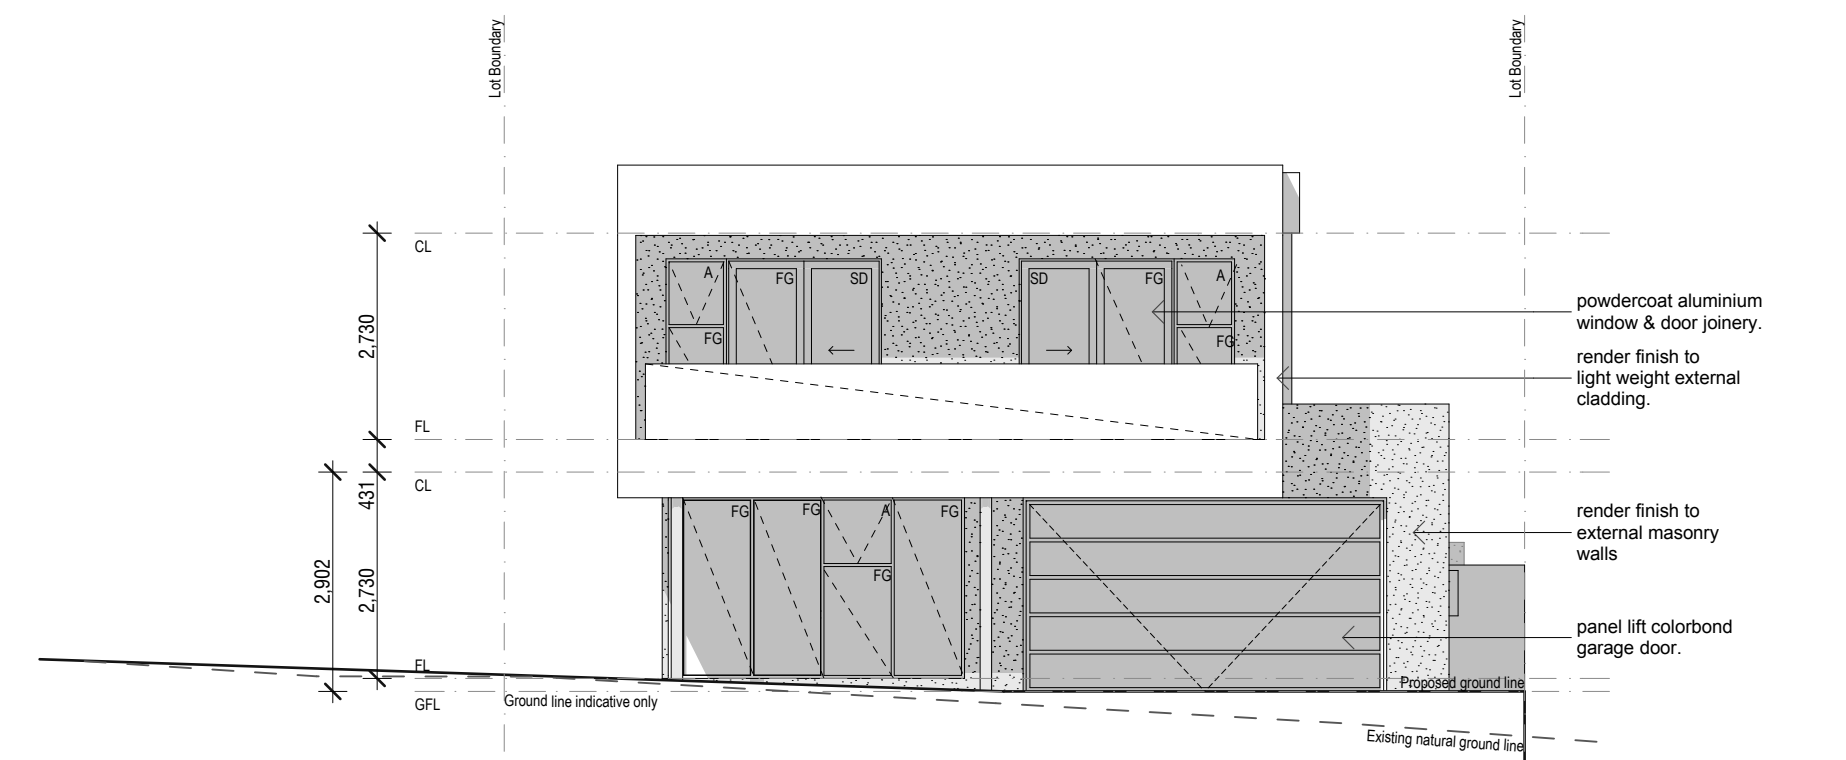

LOT 132 ELEVATION C 1:100

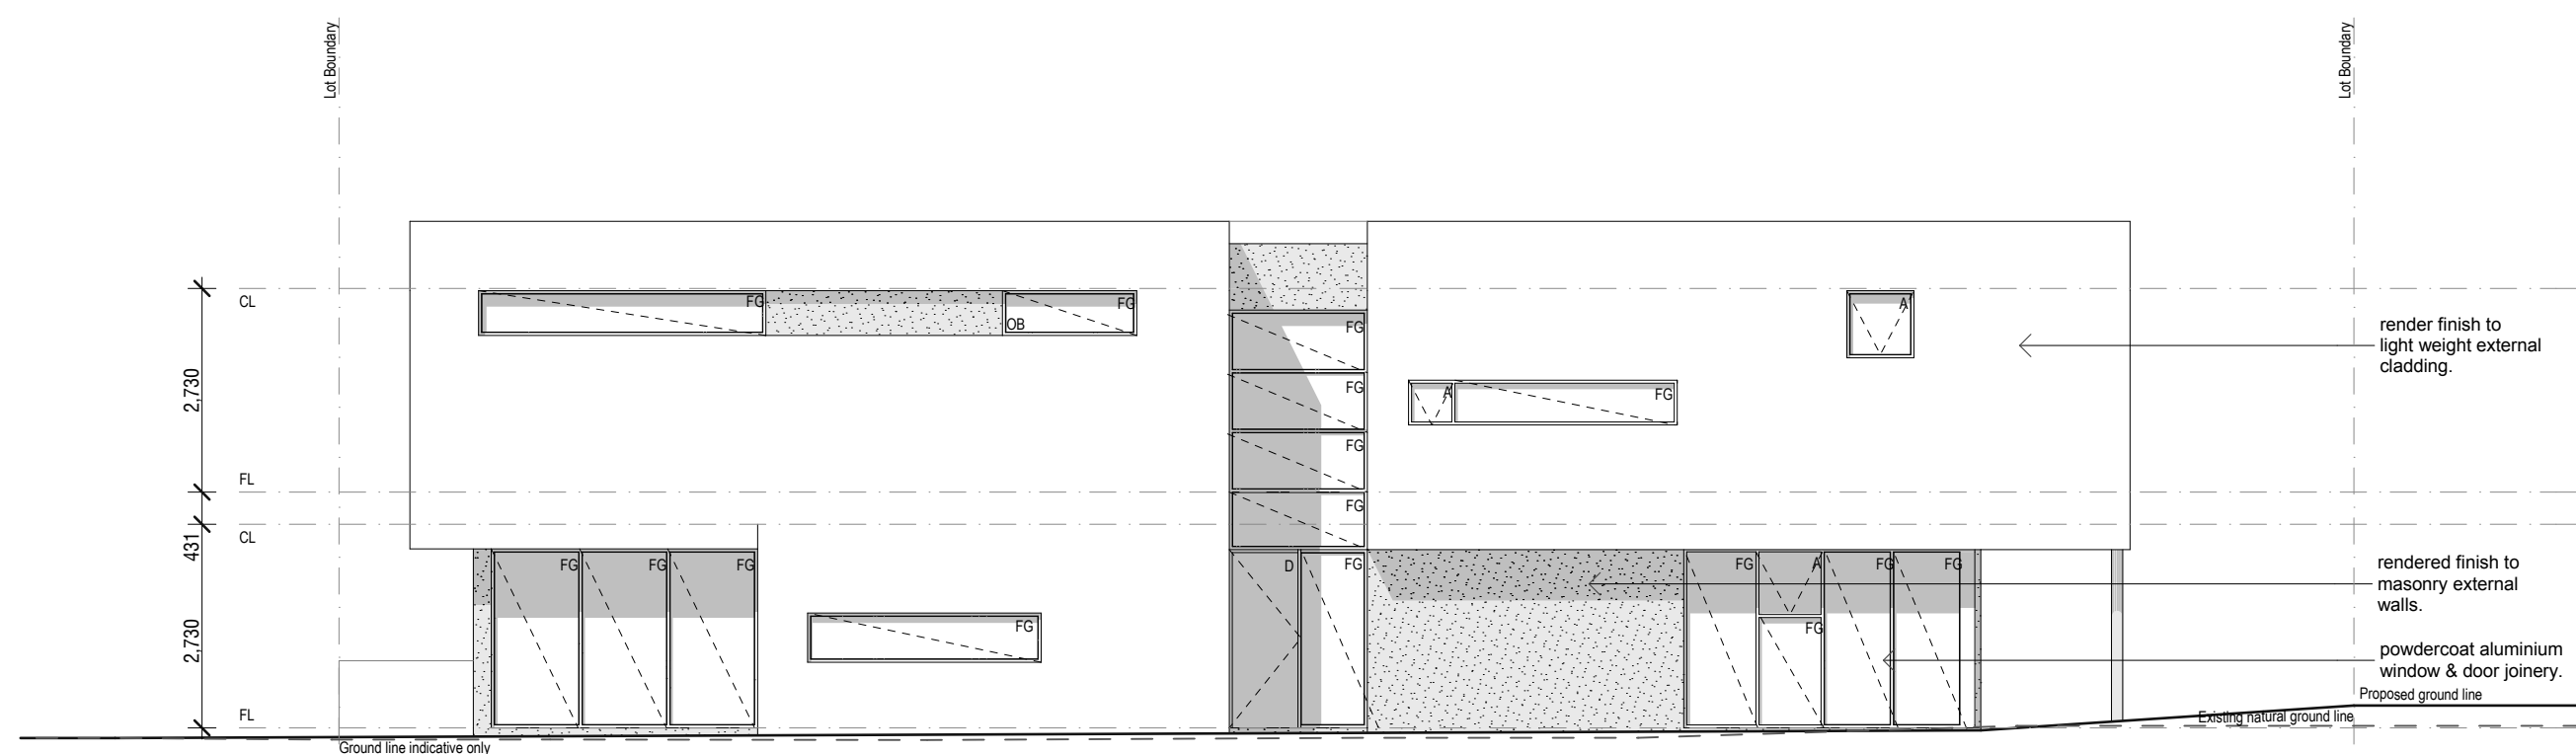

LOT 132 ELEVATION D 1:100

LEGEND

- CL Ceiling Level
- DP Downpipe
- FG Fixed Glass
- FL Floor Level
- FP Fire Place
- FR Freezer
- GFL Garage Floor Level
- HWS Hot Water Service
- MB Meter Box
- OG Obscure Glazing
- REF Refrigerator
- SD Sliding Door
- SPR Spreader
- WM Washing Machine



© dko Architecture Pty Ltd
 Except as allowed under copyright act, no part of this drawing may be reproduced or otherwise used without written permission of dko Architecture.
 Architect: **dko architecture (Victoria) pty ltd**
 Level 2, 358 Lonsdale Street
 Melbourne, Victoria, 3000, AUS
 T +61 3 9670 3088 / F +61 3 9670 3054
 www.dko.com.au / info@dko.com.au
 ABN: 61 431 781 636

Builder/Contractor shall verify job dimensions before any job commences.
 Figure dimensions take precedence over drawings and job dimensions. All shop drawings shall be submitted to the Architect/Consultant, and manufacture shall not commence prior to return of inspected shop drawings by the Architect/Consultant.

Rev	Description	By	Date	Client Details
3	Town Planning Issue	NK	10/02/2010	Walker Corporation



Project: **KEW STAGE 3A HOUSING**
KEW MELBOURNE VIC, 3184
 Project Status: **Lot 132 (Custom 10)**
 Scale: 1:100 (B-A)
 Drawing: **TOWN PLANNING**
 Project Number: **00010409**
 Drawing Number: **AR03A.132.24.07**