
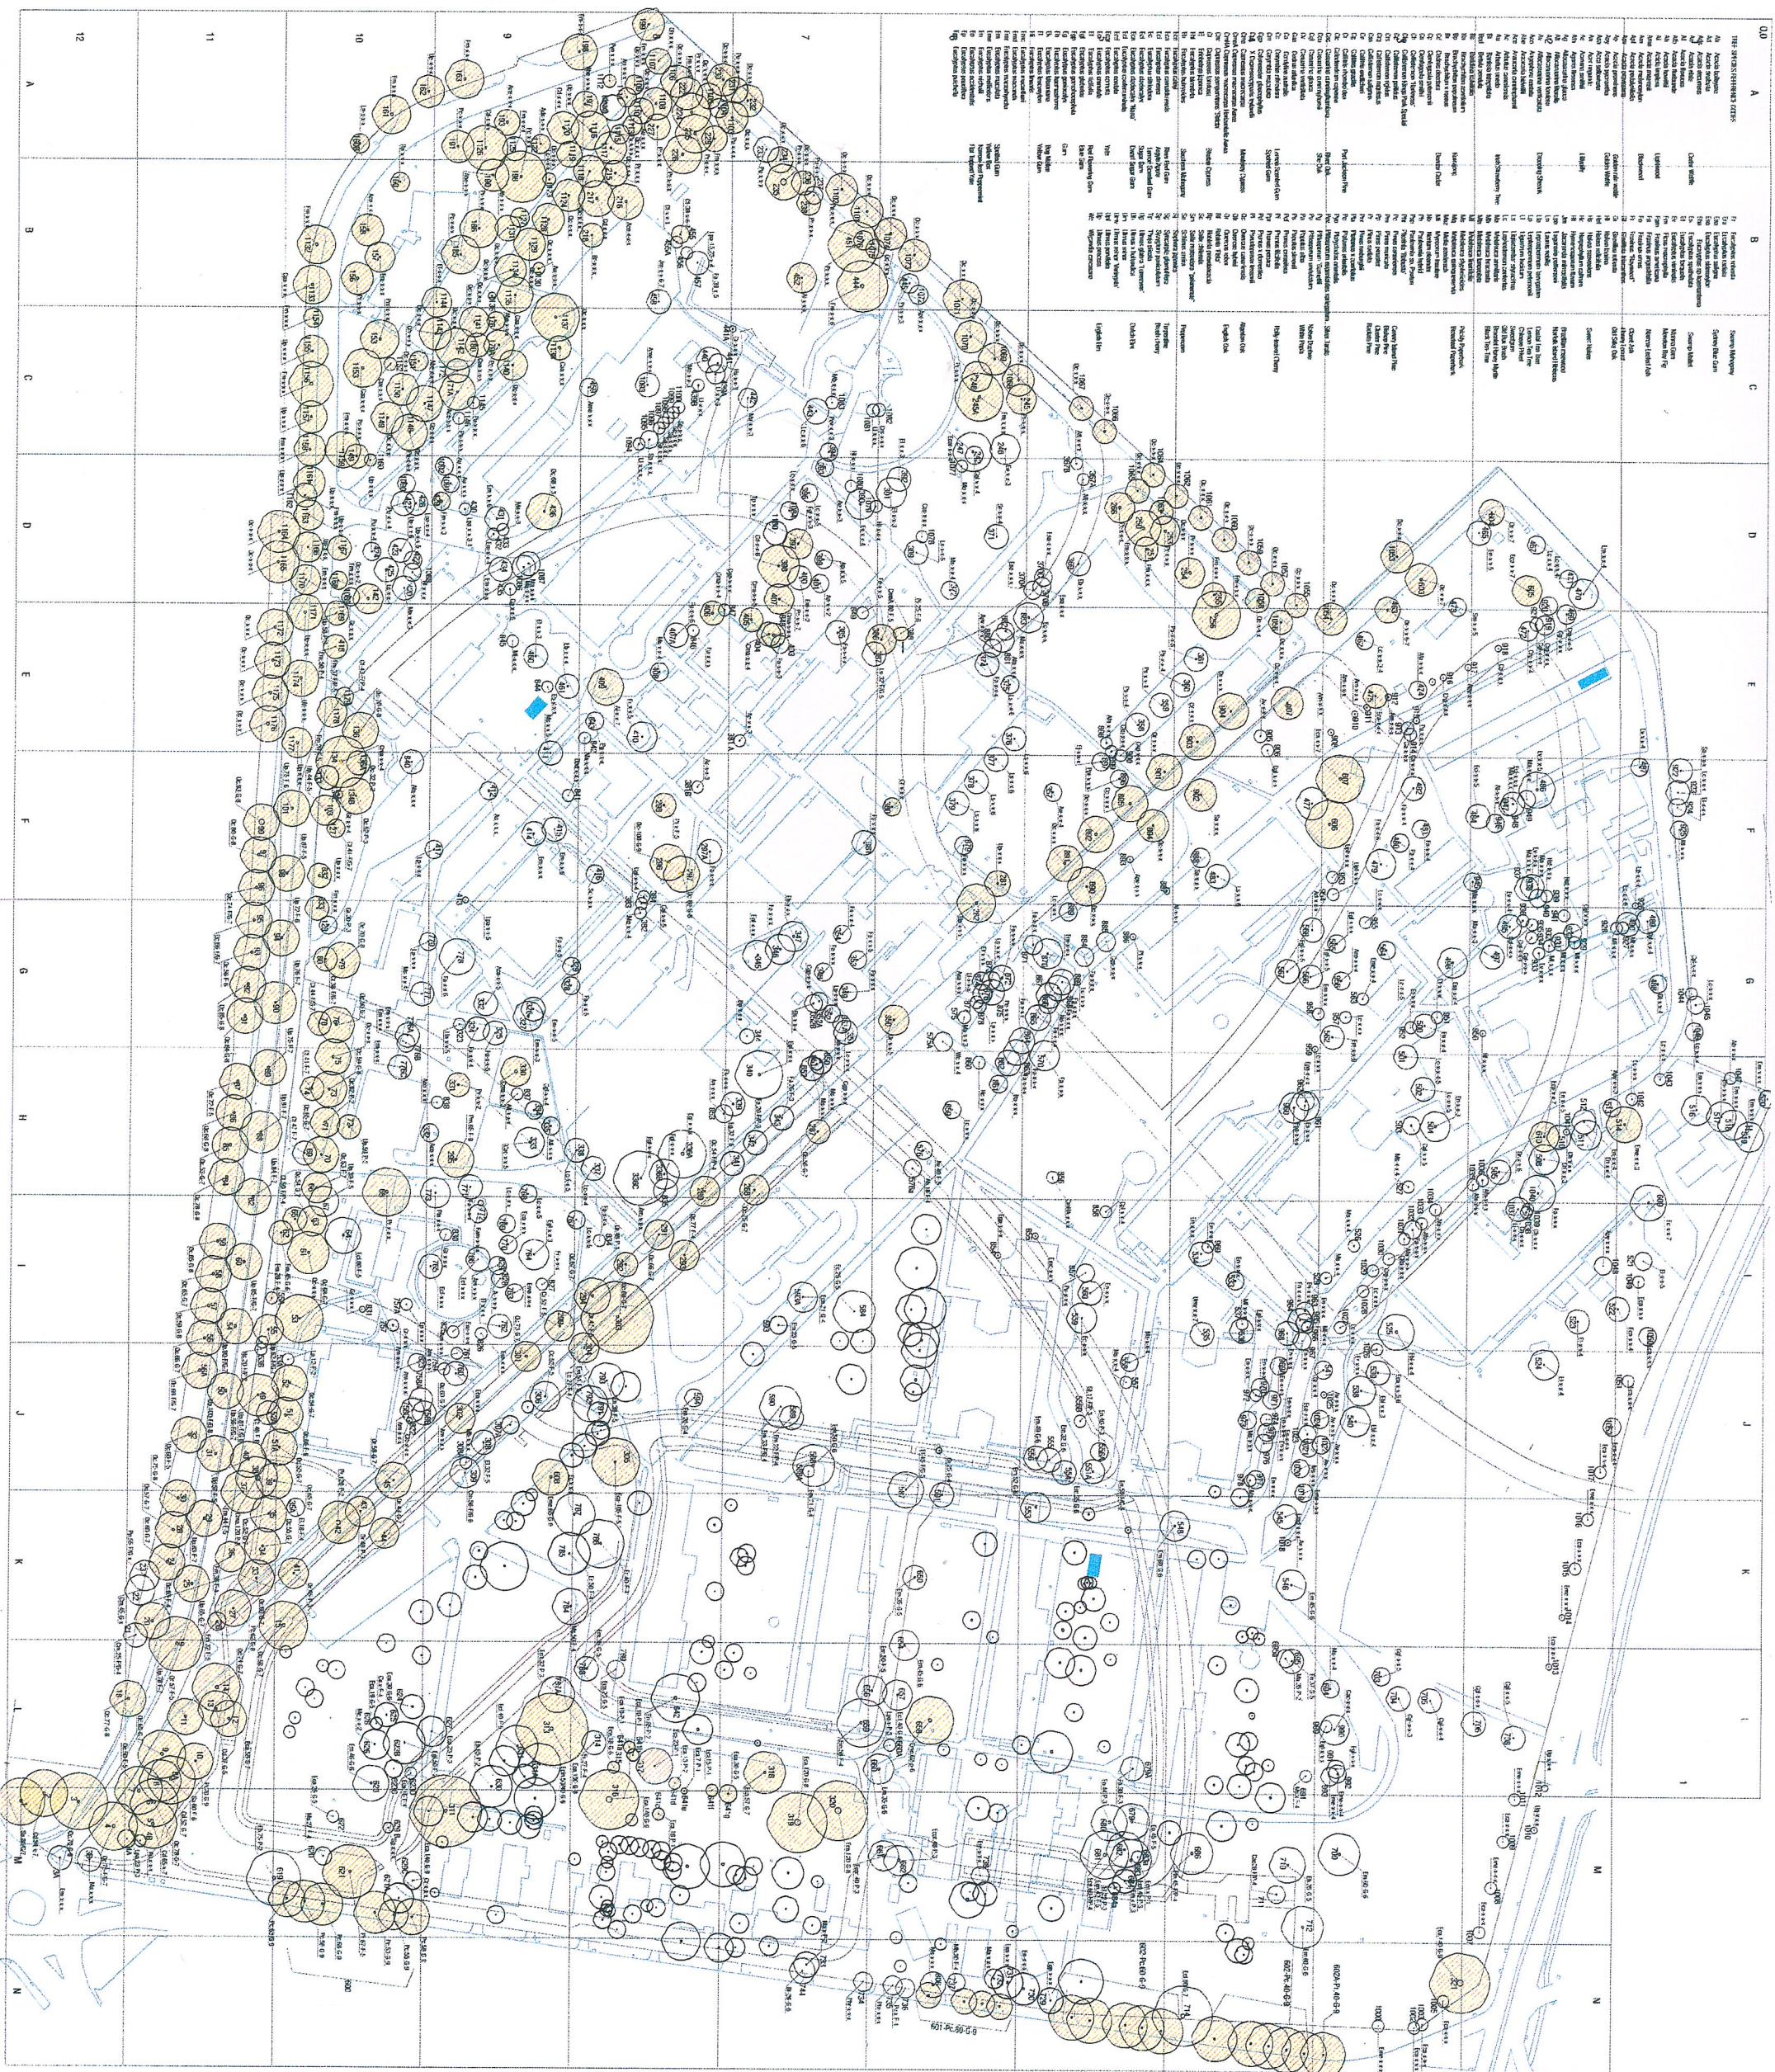


A		B	
185: 59155:59155:1255:			
186: 59155:59155:1255:			
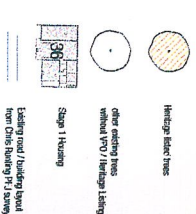

LEGEND:

Existing road / building layout
from Chris Ruffing P.E. survey

WALKER CORPORATION
KEW COTTAGES

Heritage Tree Identification Plan

DATE	SCALE
April 2006	1:1000 @ A1
REF No.	
J10-118 Ken Cuthberts/curriculum/10-118 LSK17	
DRAWN BY	DATE
AM	MJ
DESIGNED BY	REV
LSK13	A