



CAFE LOWER FLOOR PLAN 1:100

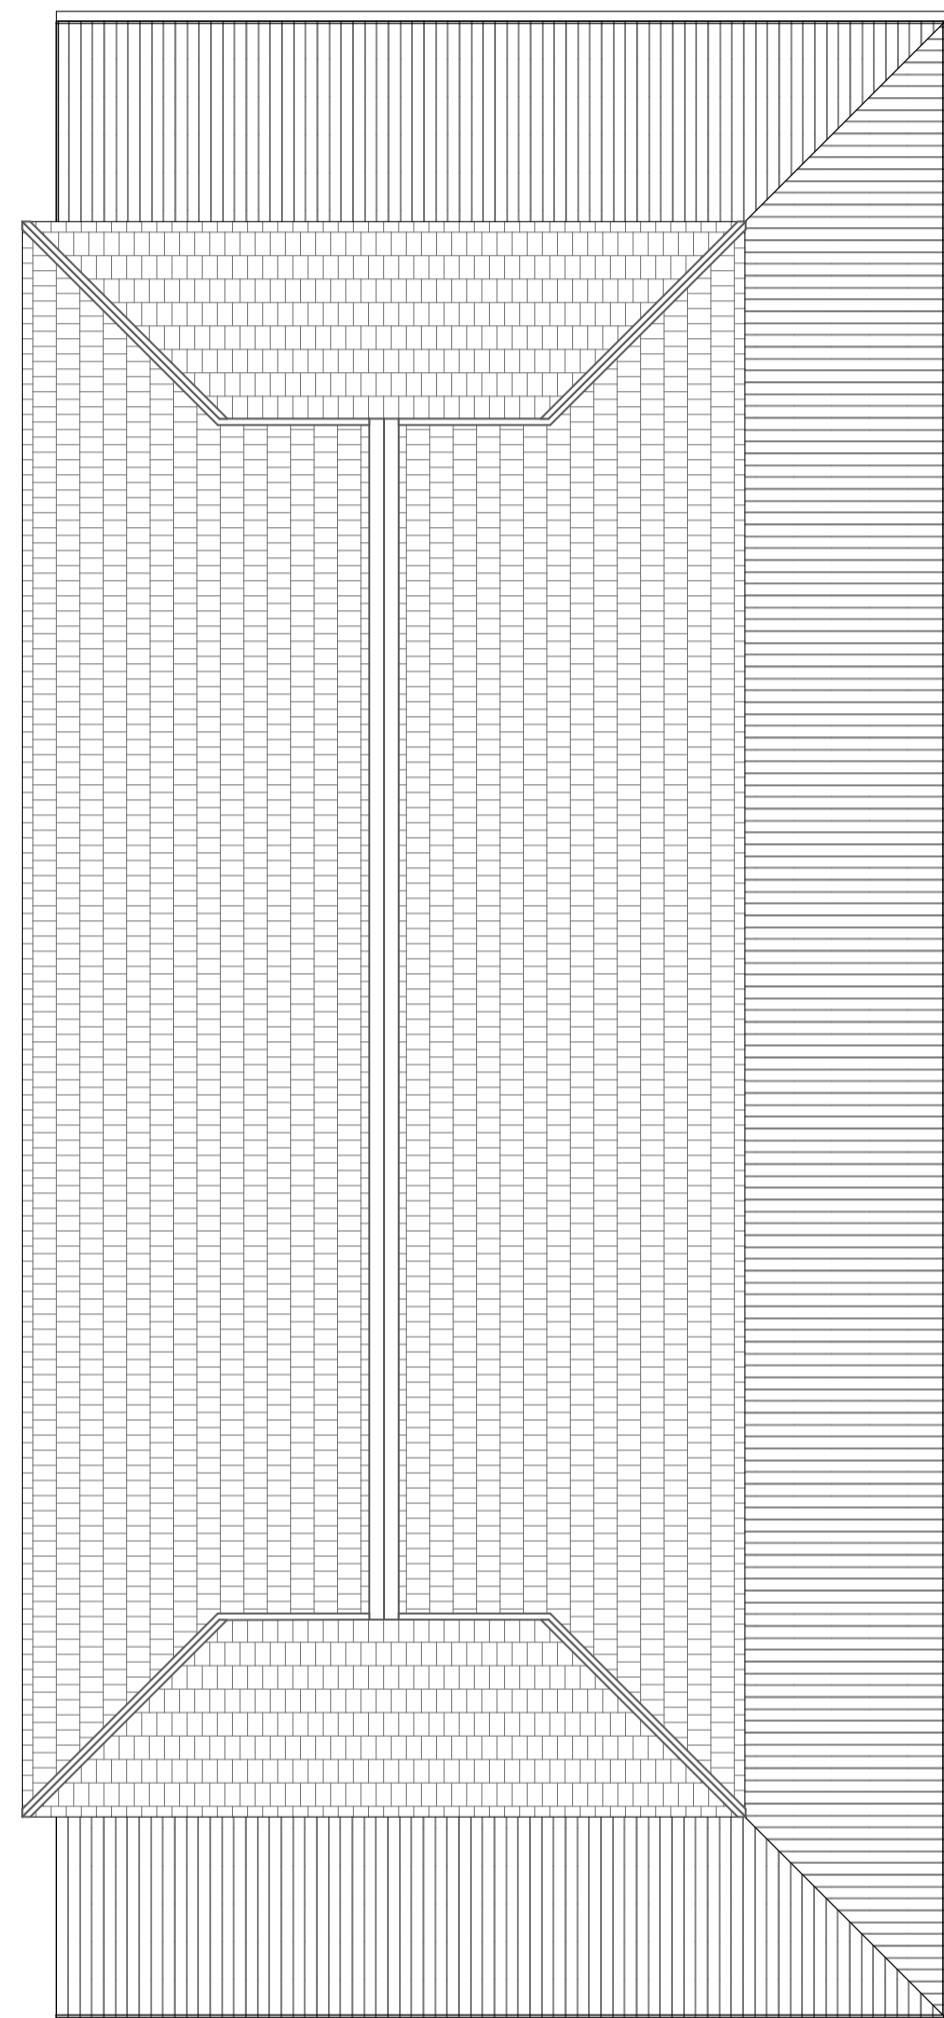


CAFE ROOF PLAN 1:100

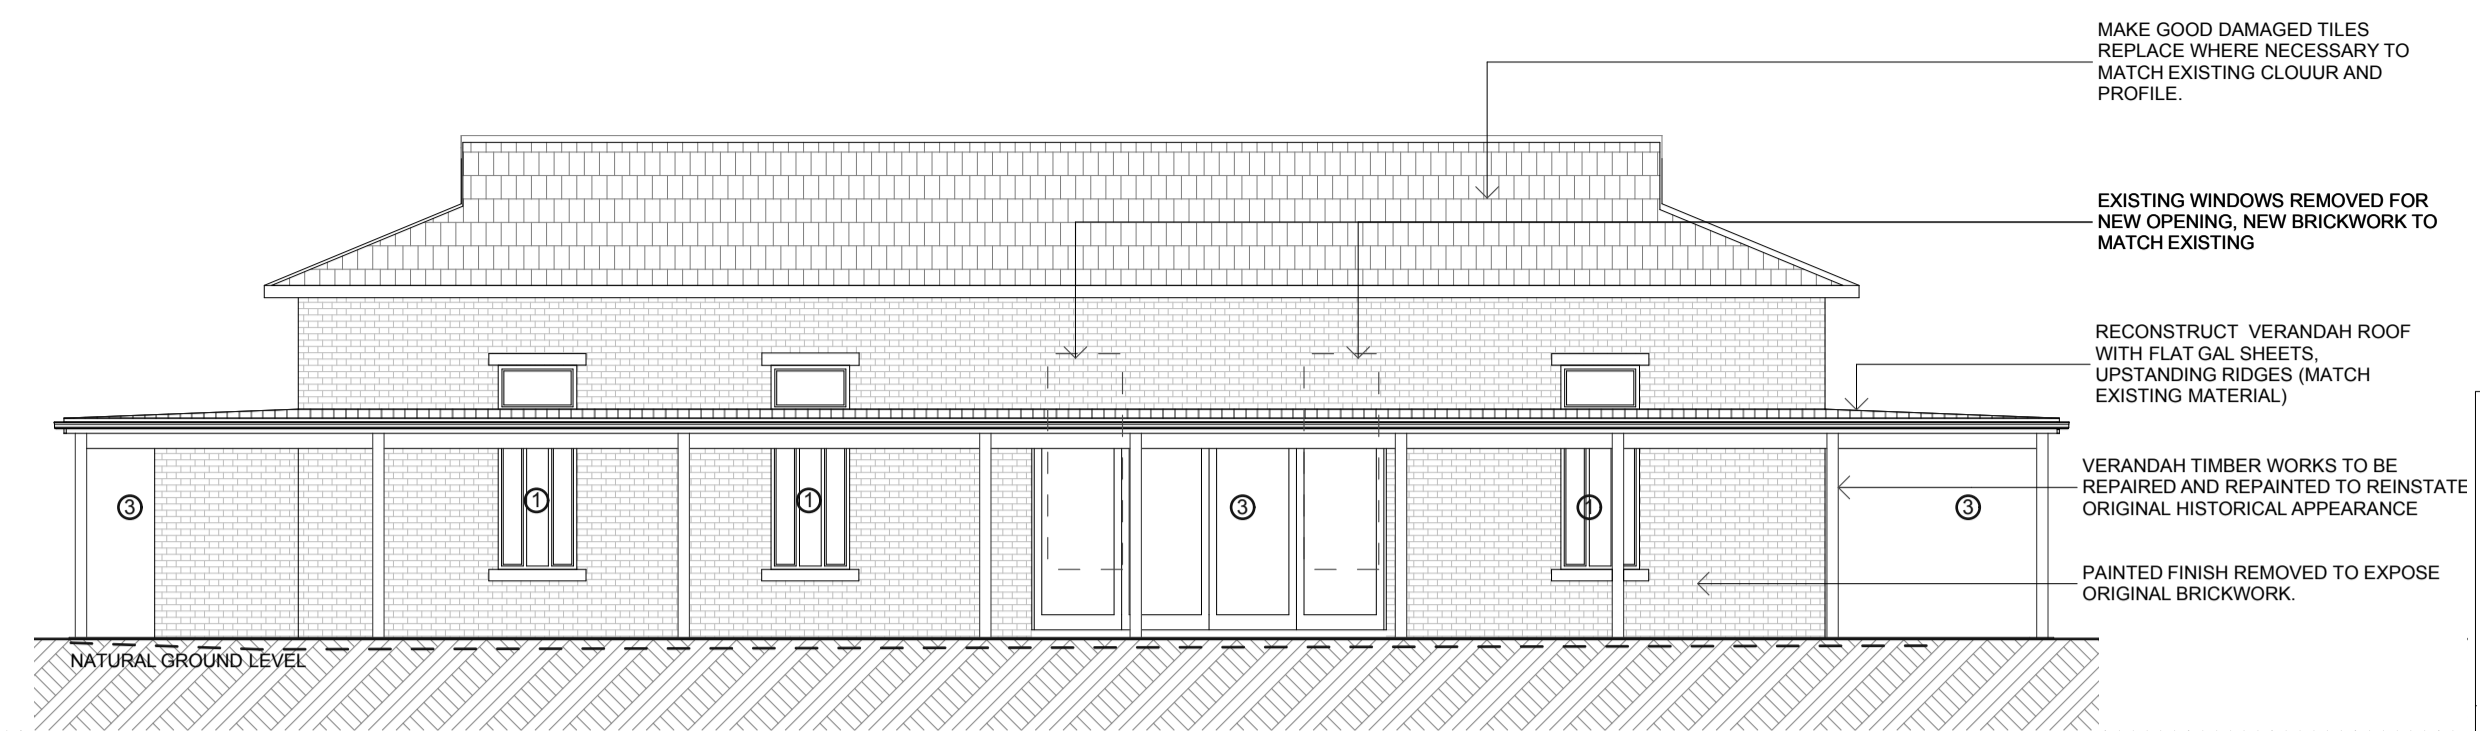


CAFE ELEVATION A 1:100

LEGEND


CL	Ceiling Level
DP	Downpipe
FG	Fixed Glass
FL	Floor Level
FP	Fire Place
FR	Freezer
GFL	Garage Floor Level
HWS	Hot Water Service
MB	Meter Box
OG	Obscure Glazing
REF	Refrigerator
SD	Sliding Door
SPR	Spreader
WM	Washing Machine

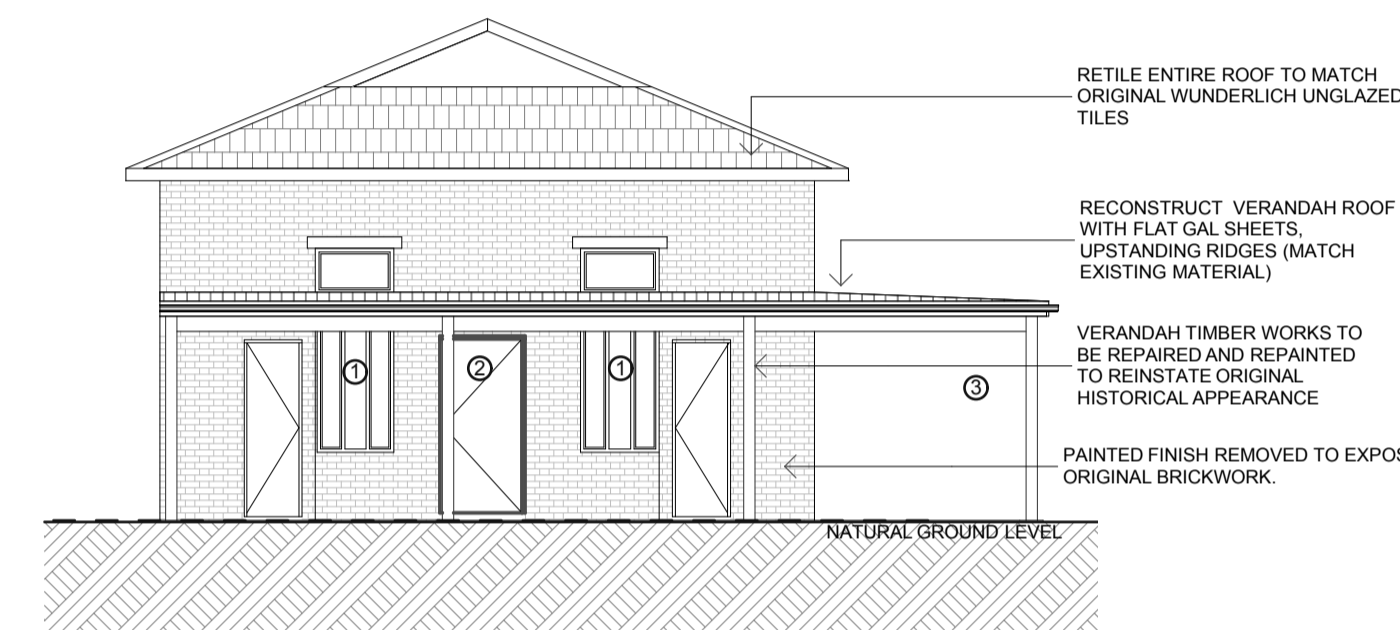

CAFE ELEVATION B 1:100

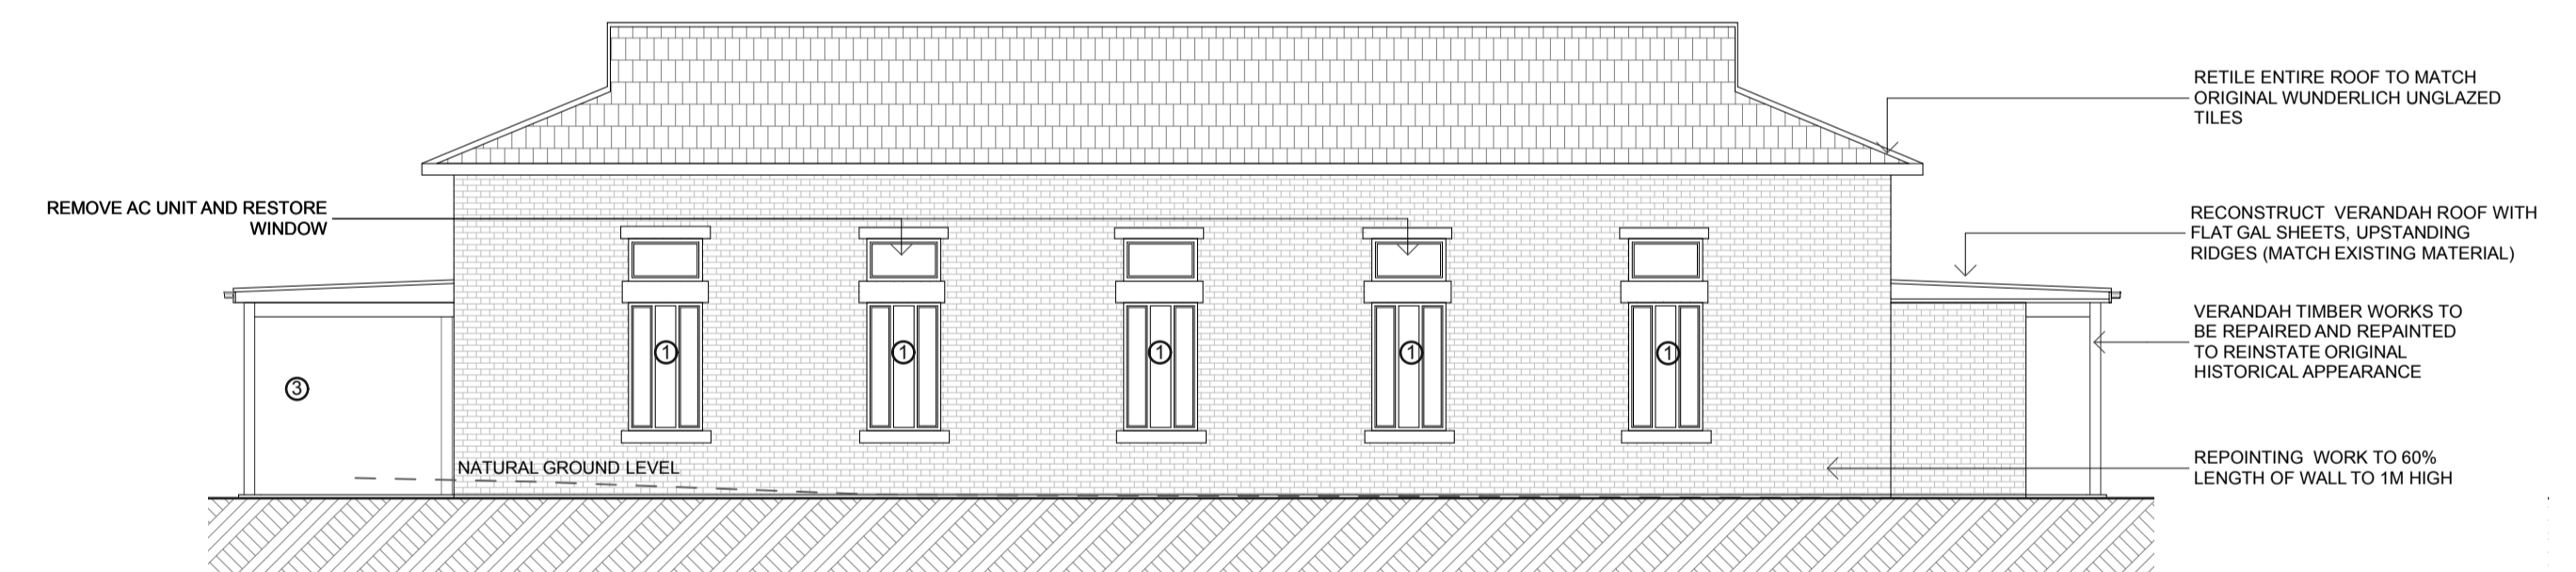

CAFE ELEVATION C 1:100

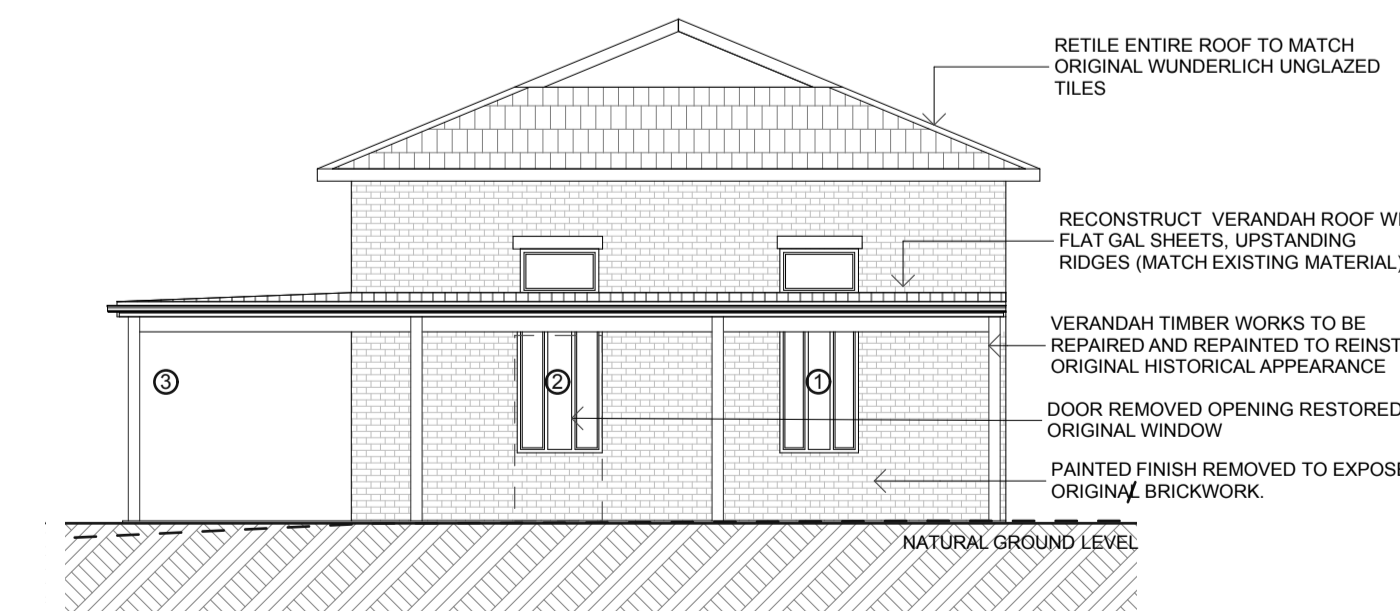

CAFE ELEVATION D 1:100

- NOTES**
- ① RETAIN ORIGINAL OPENING
 - ② RETAIN NEW OPENINGS OR RECONSTRUCT ORIGINAL FABRIC EXISTING WINDOW
 - ③ CONSERVE ORIGINAL VERANDAH FABRIC AND RECONSTRUCT VERANDAH INCLUDING FLOOR.

INDICATIVE LANDSCAPING. REFER LANDSCAPE ARCHITECTS DRAWINGS FOR FURTHER INFORMATION